
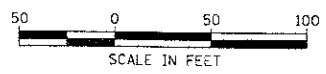


**LEGEND**

- COMB CURB CUTTER REM
- SEEDING (COMPLETE)
- DETECTABLE WARNINGS

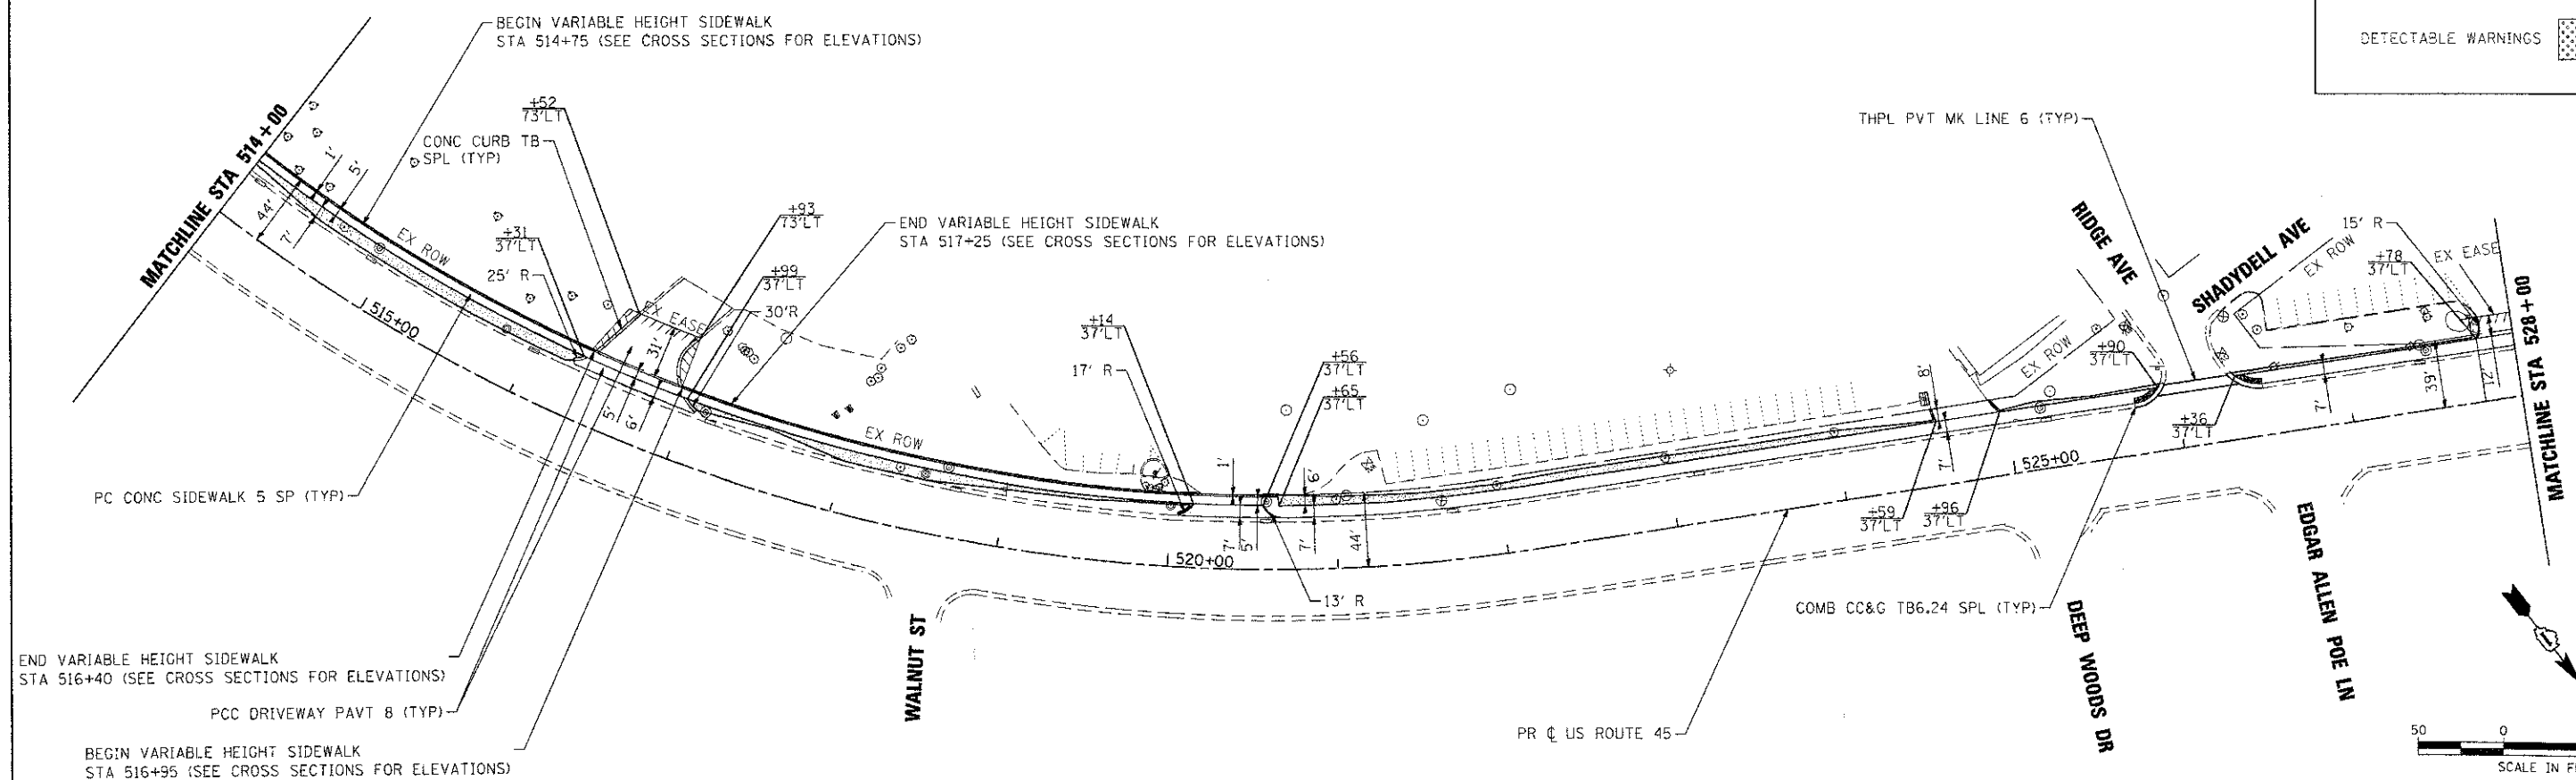

	HRGreen.com <small>Illinois Professional Design Firm #184-001322</small>	USER NAME = JJSr2a1 DESIGNED - JJS DRAWN - JJS CHECKED - AC DATE -	REVISED - REVISED - REVISED - REVISED -	<b>VILLAGE OF MUNDELEIN</b>	<b>US ROUTE 45 SIDEWALK IMPROVEMENTS</b> <b>EXISTING AND PROPOSED CONDITIONS</b>	F.A.U. RTE. 344 SECTION 08-00083-00-SW COUNTY LAKE TOTAL SHEETS 49 SHEET NO. 7 CONTRACT NO. 83725 <small>ILLINOIS FED. AID PROJECT</small>
	PLOT SCALE = 1"=50' PLOT DATE = 6/4/2012				SCALE: 1"=50'   SHEET NO. 2 OF 4 SHEETS   STA. 514+00 TO STA. 528+00	