


COMBINATION CONCRETE CURB AND GUTTER (SPECIAL)

NOTES:

REMOVAL OF THE EXISTING PAVEMENT WILL BE REQUIRED IN ORDER TO INSTALL A FULL FRONT FACE FORM. STEEL ANGLE PIECES WILL NOT BE ALLOWED FOR FORMING. THE AREA BETWEEN THE EDGE OF THE EXISTING PAVEMENT AND THE FACE OF THE NEW GUTTER SHALL BE CLEANED OF ALL LOOSE MATERIAL AND FILLED WITH CLASS PV CONCRETE TO A MAXIMUM SIX INCH (6") WIDTH.

THE 6" PCC WEDGE SHALL BE STRUCK OFF, CONSOLIDATED WITH A HAND VIBRATOR, AND FINISHED TO A TRUE AND EVEN SURFACE. THE EDGES OF THE PCC WEDGE SHALL BE EDGED PARALLEL TO THE CURB FACE WITH AN EDGING TOOL HAVING A 1/4 IN. RADIUS EXTENDING TO A MAXIMUM DEPTH OF 1/4 IN.

THE FINAL FINISH SHALL BE DONE WITH A WOODEN FLOAT, LEAVING AN EVEN SURFACE. AFTER THE WATER SHEEN HAS DISAPPEARED, THE SURFACE SHALL BE GIVEN A FINAL FINISH BY BRUSHING.

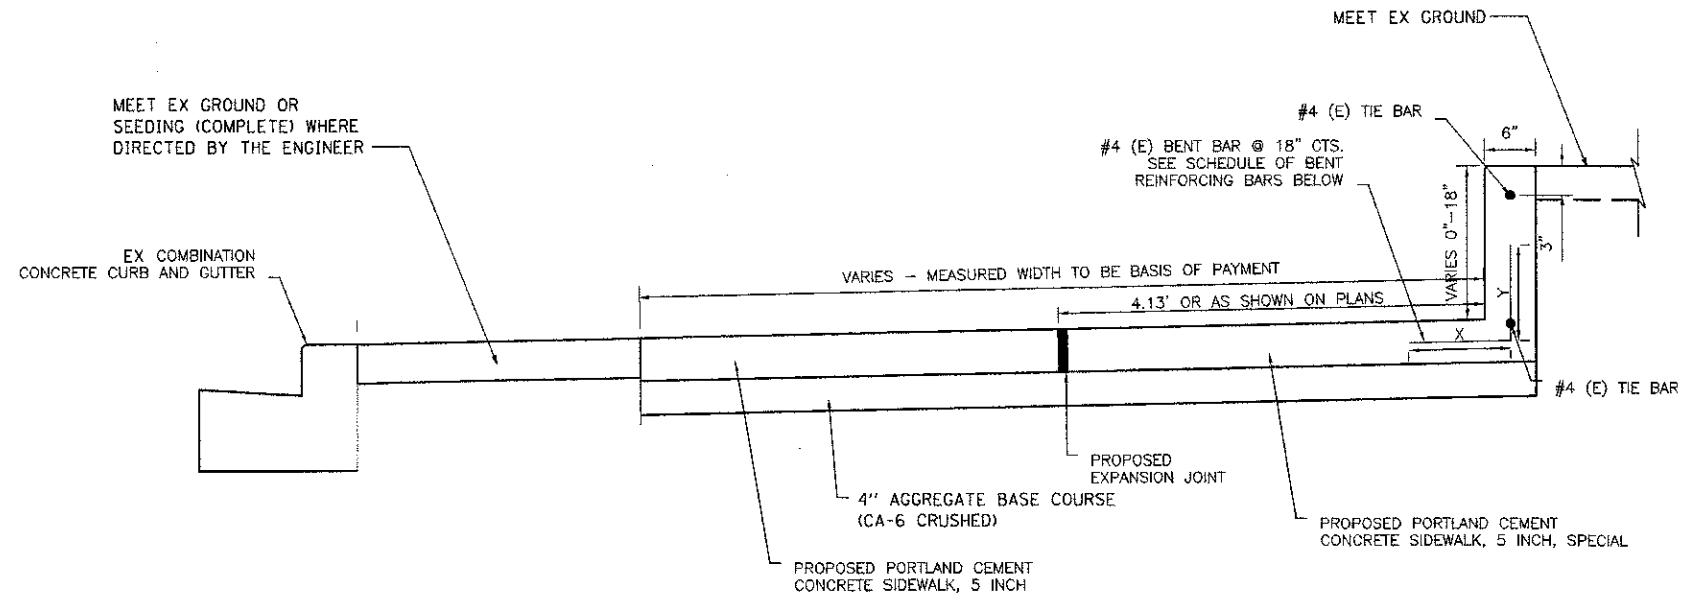

PORTLAND CEMENT CONCRETE SIDEWALK, 5 INCH, SPECIAL

NOTES:

- 1) ALL REINFORCING STEEL SHALL BE GRADE 60, EPOXY COATED AND IN ACCORDANCE WITH SECTION 508 OF THE STANDARD SPECIFICATIONS.
- 2) ALL REINFORCING STEEL USED FOR THIS ITEM SHALL NOT BE PAID FOR SEPARATELY BUT SHALL BE CONSIDERED INCIDENTAL TO PORTLAND CEMENT CONCRETE SIDEWALK, 5 INCH, SPECIAL.

| | | | | | | | | | | | | |
|--|------------------------------------------------------------------|-----------------------------------------------------------------------------------|--------------------------------------------------|-----------------------------|-------------------------------------------------------------------|-----------------|------------------------|-------------|-----------------|--------------|--------------------|---------------------------|
| | HRGreen.com Illinois Professional Design Firm # 184-001822 | USER NAME = jstrzel DESIGNED - DRAWN - CHECKED - PLOT DATE = 6/6/2012 | REVISED - REVISED - REVISED - REVISED - | VILLAGE OF MUNDELEIN | US ROUTE 45 SIDEWALK IMPROVEMENTS CONSTRUCTION DETAILS | F.A.U. RTE. 344 | SECTION 08-00083-00-SW | COUNTY LAKE | TOTAL SHEETS 49 | SHEET NO. 10 | CONTRACT NO. 63725 | ILLINOIS FED. AID PROJECT |
| | SCALE: NTS | SHEET NO. 1 OF 7 SHEETS | STA. NA | | | TO STA. NA | | | | | | |