


FINAL SURVEY	BY	DATE
NO. _____		
NO. _____		
NO. _____		
NO. _____		
NO. _____		
NO. _____		

ORIGINAL SURVEY	BY	DATE
NO. _____		
NO. _____		
NO. _____		
NO. _____		
NO. _____		
NO. _____		

COMPANY NAME: HR GREEN, INC.
 PROJECT CONTACT: B. EMBERICH
 CLIENT: VILLAGE OF MUNDELEIN
 DATE PLOTTED: 6/4/2012 4:32:32 PM
 FILE NAME: 6610381-15C-US45.dwg
 PLOT DRIVER: pldrvr
 PEN TABLE: standard-trans.tbl

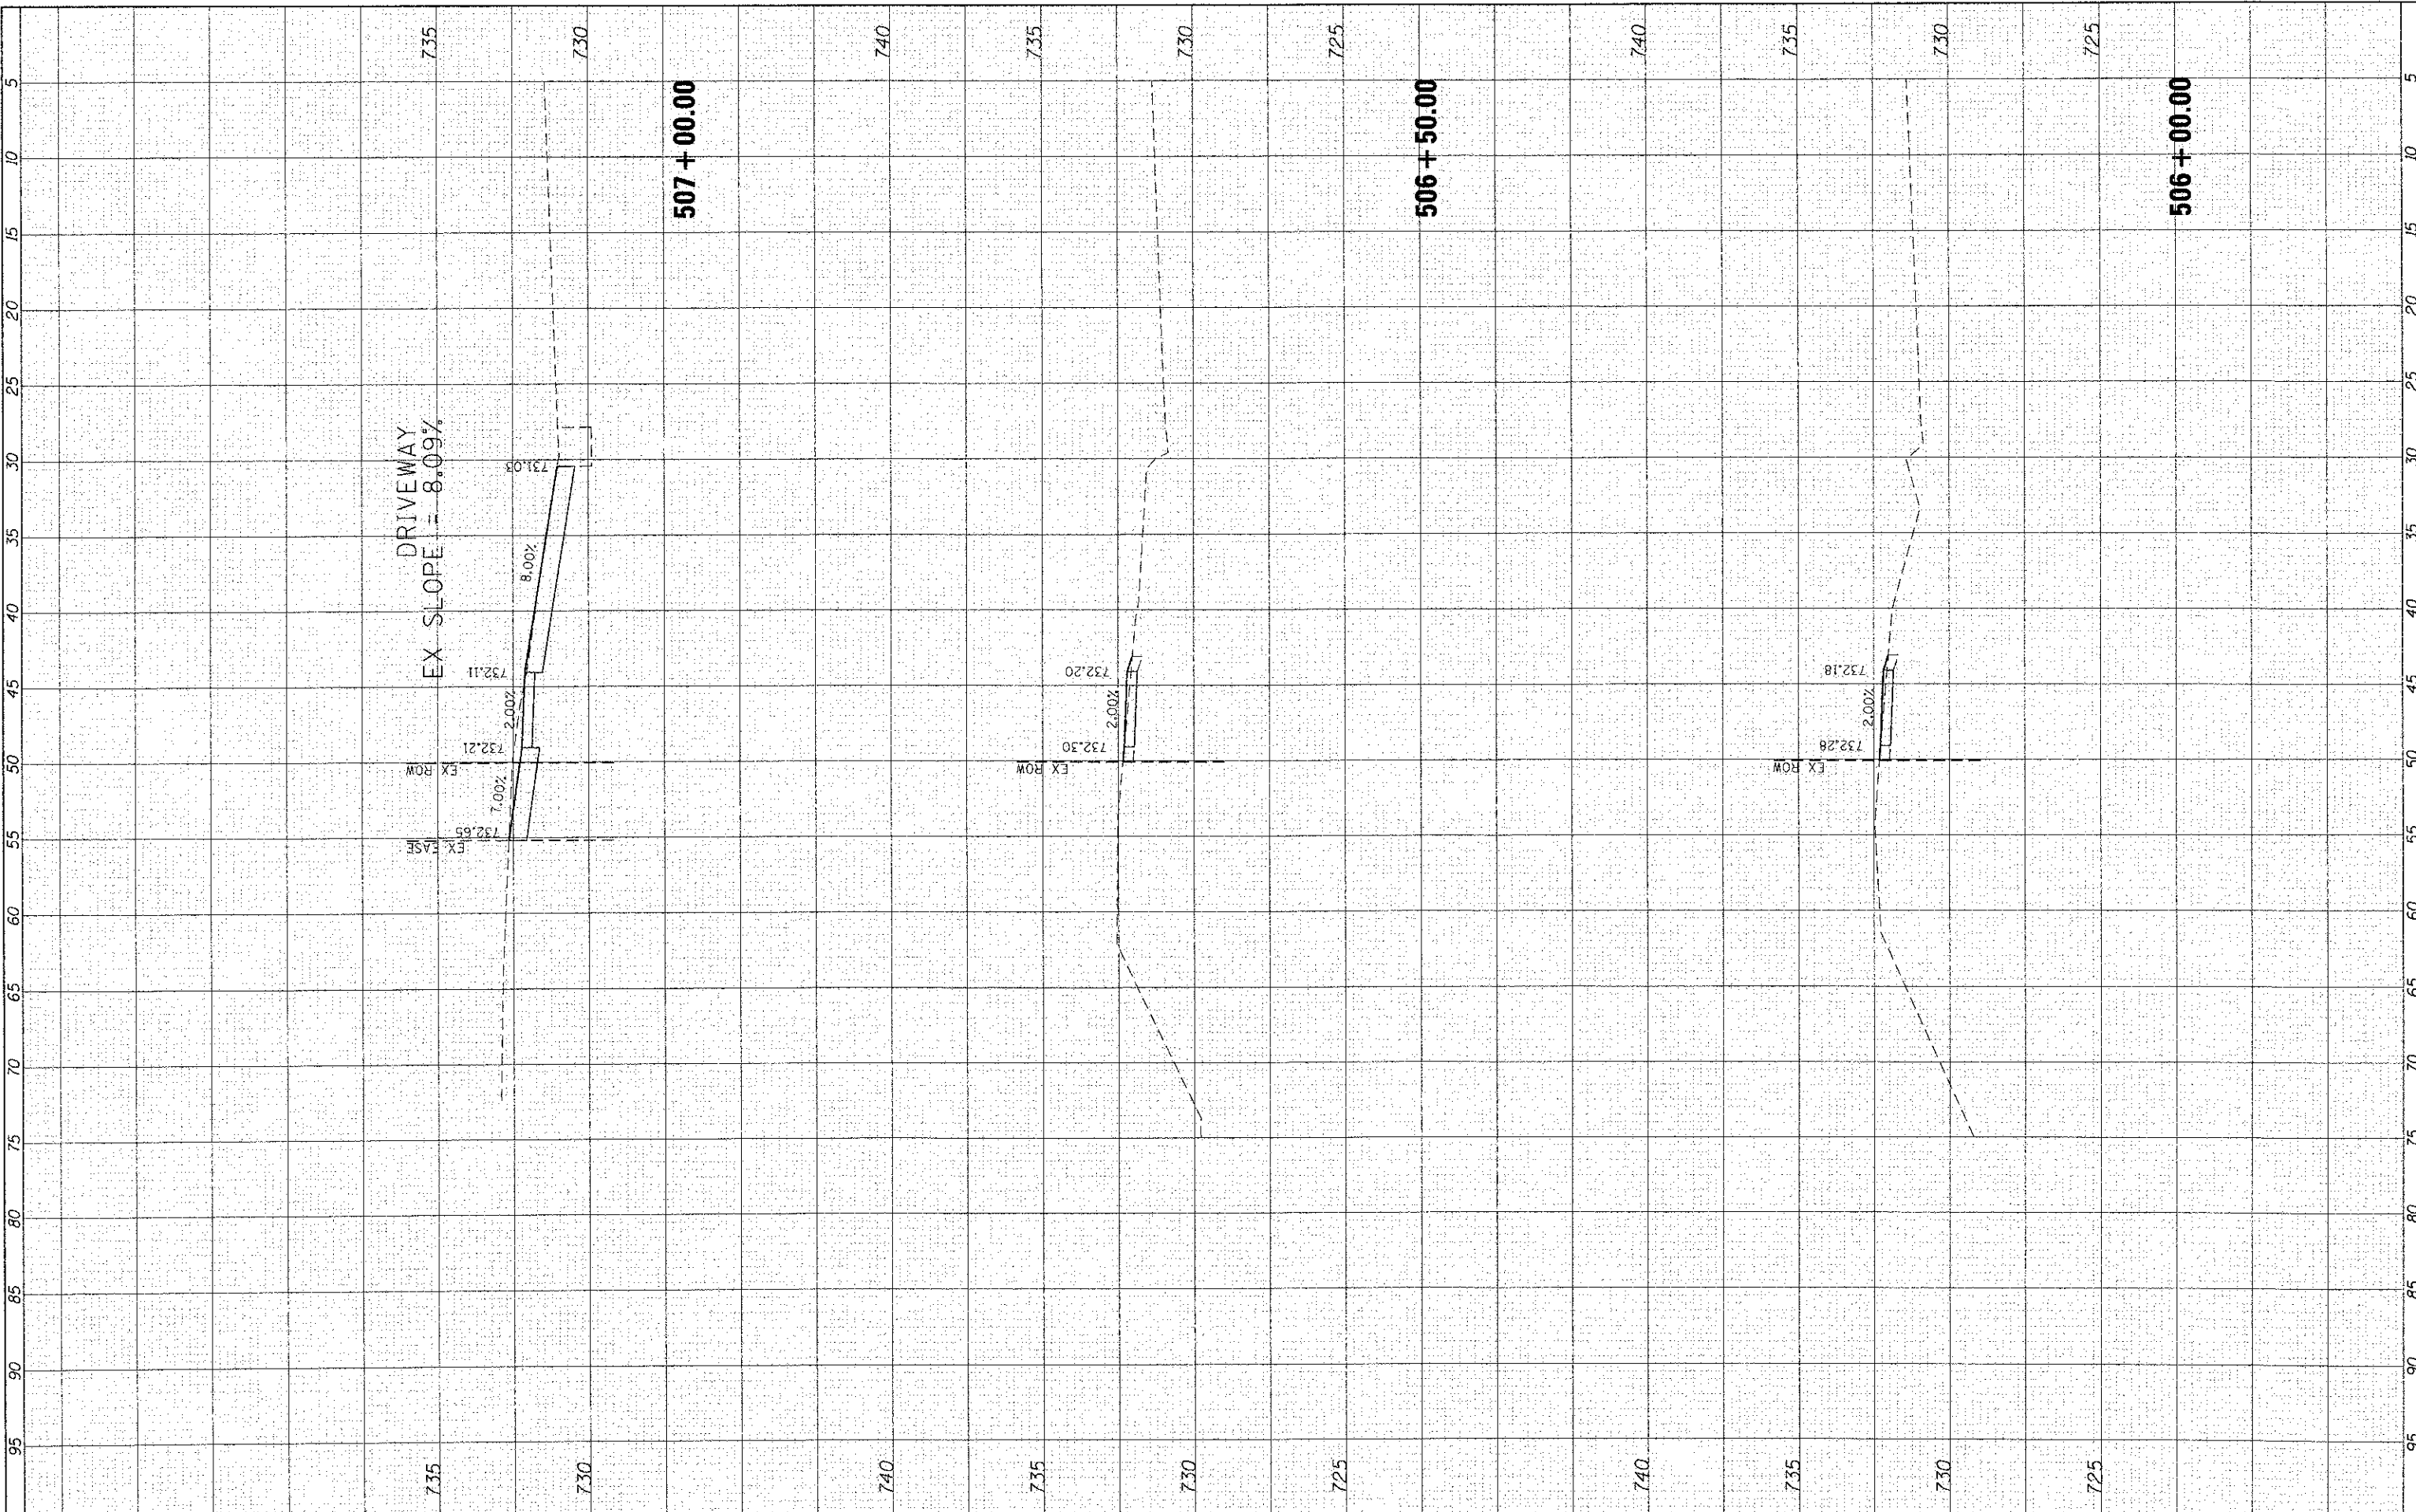

HRGreen.com
 Illinois Professional Design Firm
 #184-001322

USER NAME = JStorzal	DESIGNED - JJS	REVISED -
PLOT SCALE = 10H:5V	DRAWN - JJS	REVISED -
PLOT DATE = 6/4/2012	CHECKED - AC	REVISED -
	DATE -	REVISED -

VILLAGE OF MUNDELEIN

US ROUTE 45 SIDEWALK IMPROVEMENTS
CROSS SECTIONS

SCALE: 10H:5V SHEET NO. 4 OF 33 SHEETS STA. 506+00.00 TO STA. 507+00.00

F.A. RTE. 344	SECTION 08-00083-00-SW	COUNTY LAKE	TOTAL SHEETS 49	SHEET NO. 20
FED. ROAD DIST. NO. [ILLINOIS] FED. AID PROJECT			CONTRACT NO. 63725	
			63725	