


FINAL SURVEY	SURVEYED	BY	DATE
NOTE BOOK	FLIGHT		
NO. PLANNED	AREAS		
	CHECKED		

ORIGINAL SURVEY	SURVEYED	BY	DATE
NOTE BOOK	FLIGHT		
NO. PLANNED	AREAS		
	CHECKED		

COMPANY NAME: HR GREEN, INC.
 PROJECT CONTACT: B. EMMERICH
 CLIENT: VIL LACE OF MUNDELEIN
 DATE PLOTTED: 6/4/2012 4:33:33 PM
 FILE NAME: 8610301-ASC-US14.dgn
 PLOT DRIVER: pdf.plt
 PEN TABLE: standard.ctb

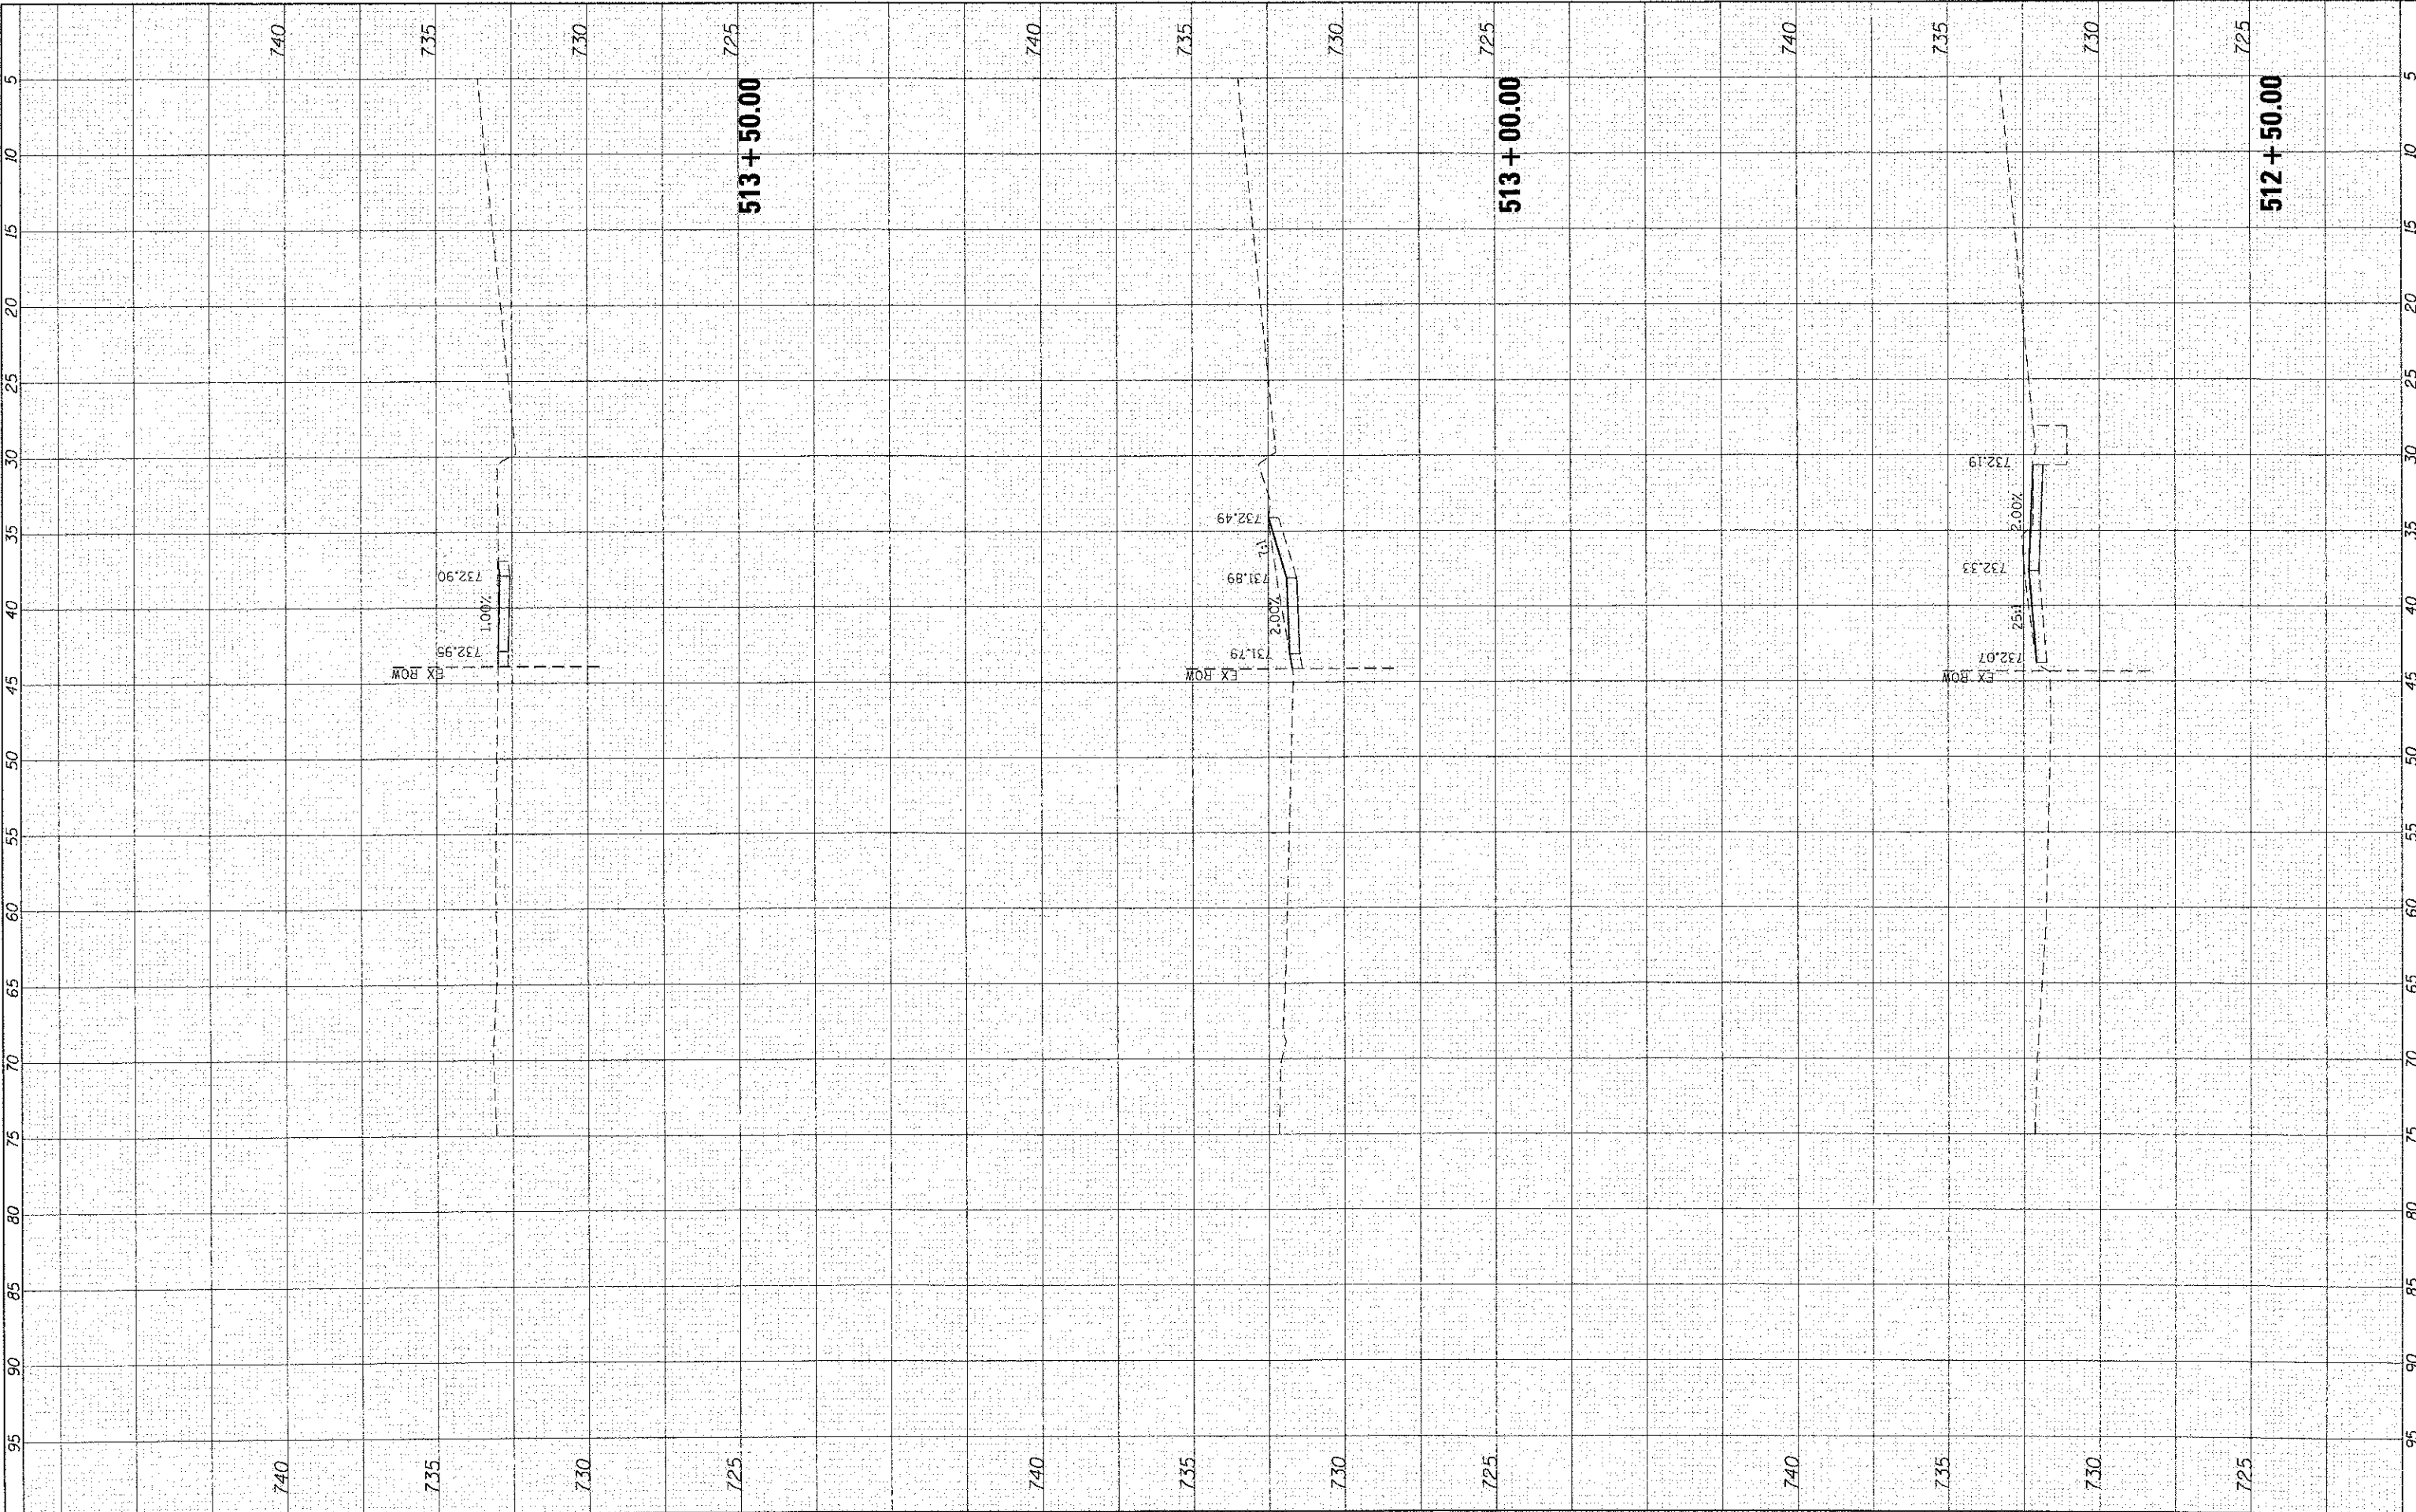

USER NAME = JStrzol
DESIGNED - JJS
DRAWN - JJS
CHECKED - AC
DATE - 6/4/2012
PLLOT SCALE = 10H:5V

REVISED -
REVISED -
REVISED -
REVISED -

VILLAGE OF MUNDELEIN

US ROUTE 45 SIDEWALK IMPROVEMENTS
CROSS SECTIONS
 SCALE: 10H:5V SHEET NO. 9 OF 33 SHEETS STA. 512+50.00 TO STA. 513+50.00

FA RTE. 344	SECTION 08-00083-00-SW	COUNTY LAKE	TOTAL SHEETS 49	SHEET NO. 25
FED. ROAD DIST. NO. ILLINOIS FED. AID PROJECT			CONTRACT NO. 63725	