


FINAL SURVEY	SURVEYED	BY	DATE
NOTE BOOK	PLOTTED		
AREAS CHECKED	TEMPLATE		
AREAS CHECKED	AREAS CHECKED		

ORIGINAL SURVEY	SURVEYED	BY	DATE
NOTE BOOK	PLOTTED		
AREAS CHECKED	TEMPLATE		
AREAS CHECKED	AREAS CHECKED		

COMPANY NAME: HR GREEN, INC.
 PROJECT CONTACT: B. EMMERICH
 CLIENT: VILLAGE OF MUNDELEIN
 DATE PLOTTED: 6/4/2012 4:14:01 PM
 FILE NAME: 8610301-ISC-US-05-09
 PLOT DRIVER: pef511
 PEN TABLE: standard-prnns.tbl

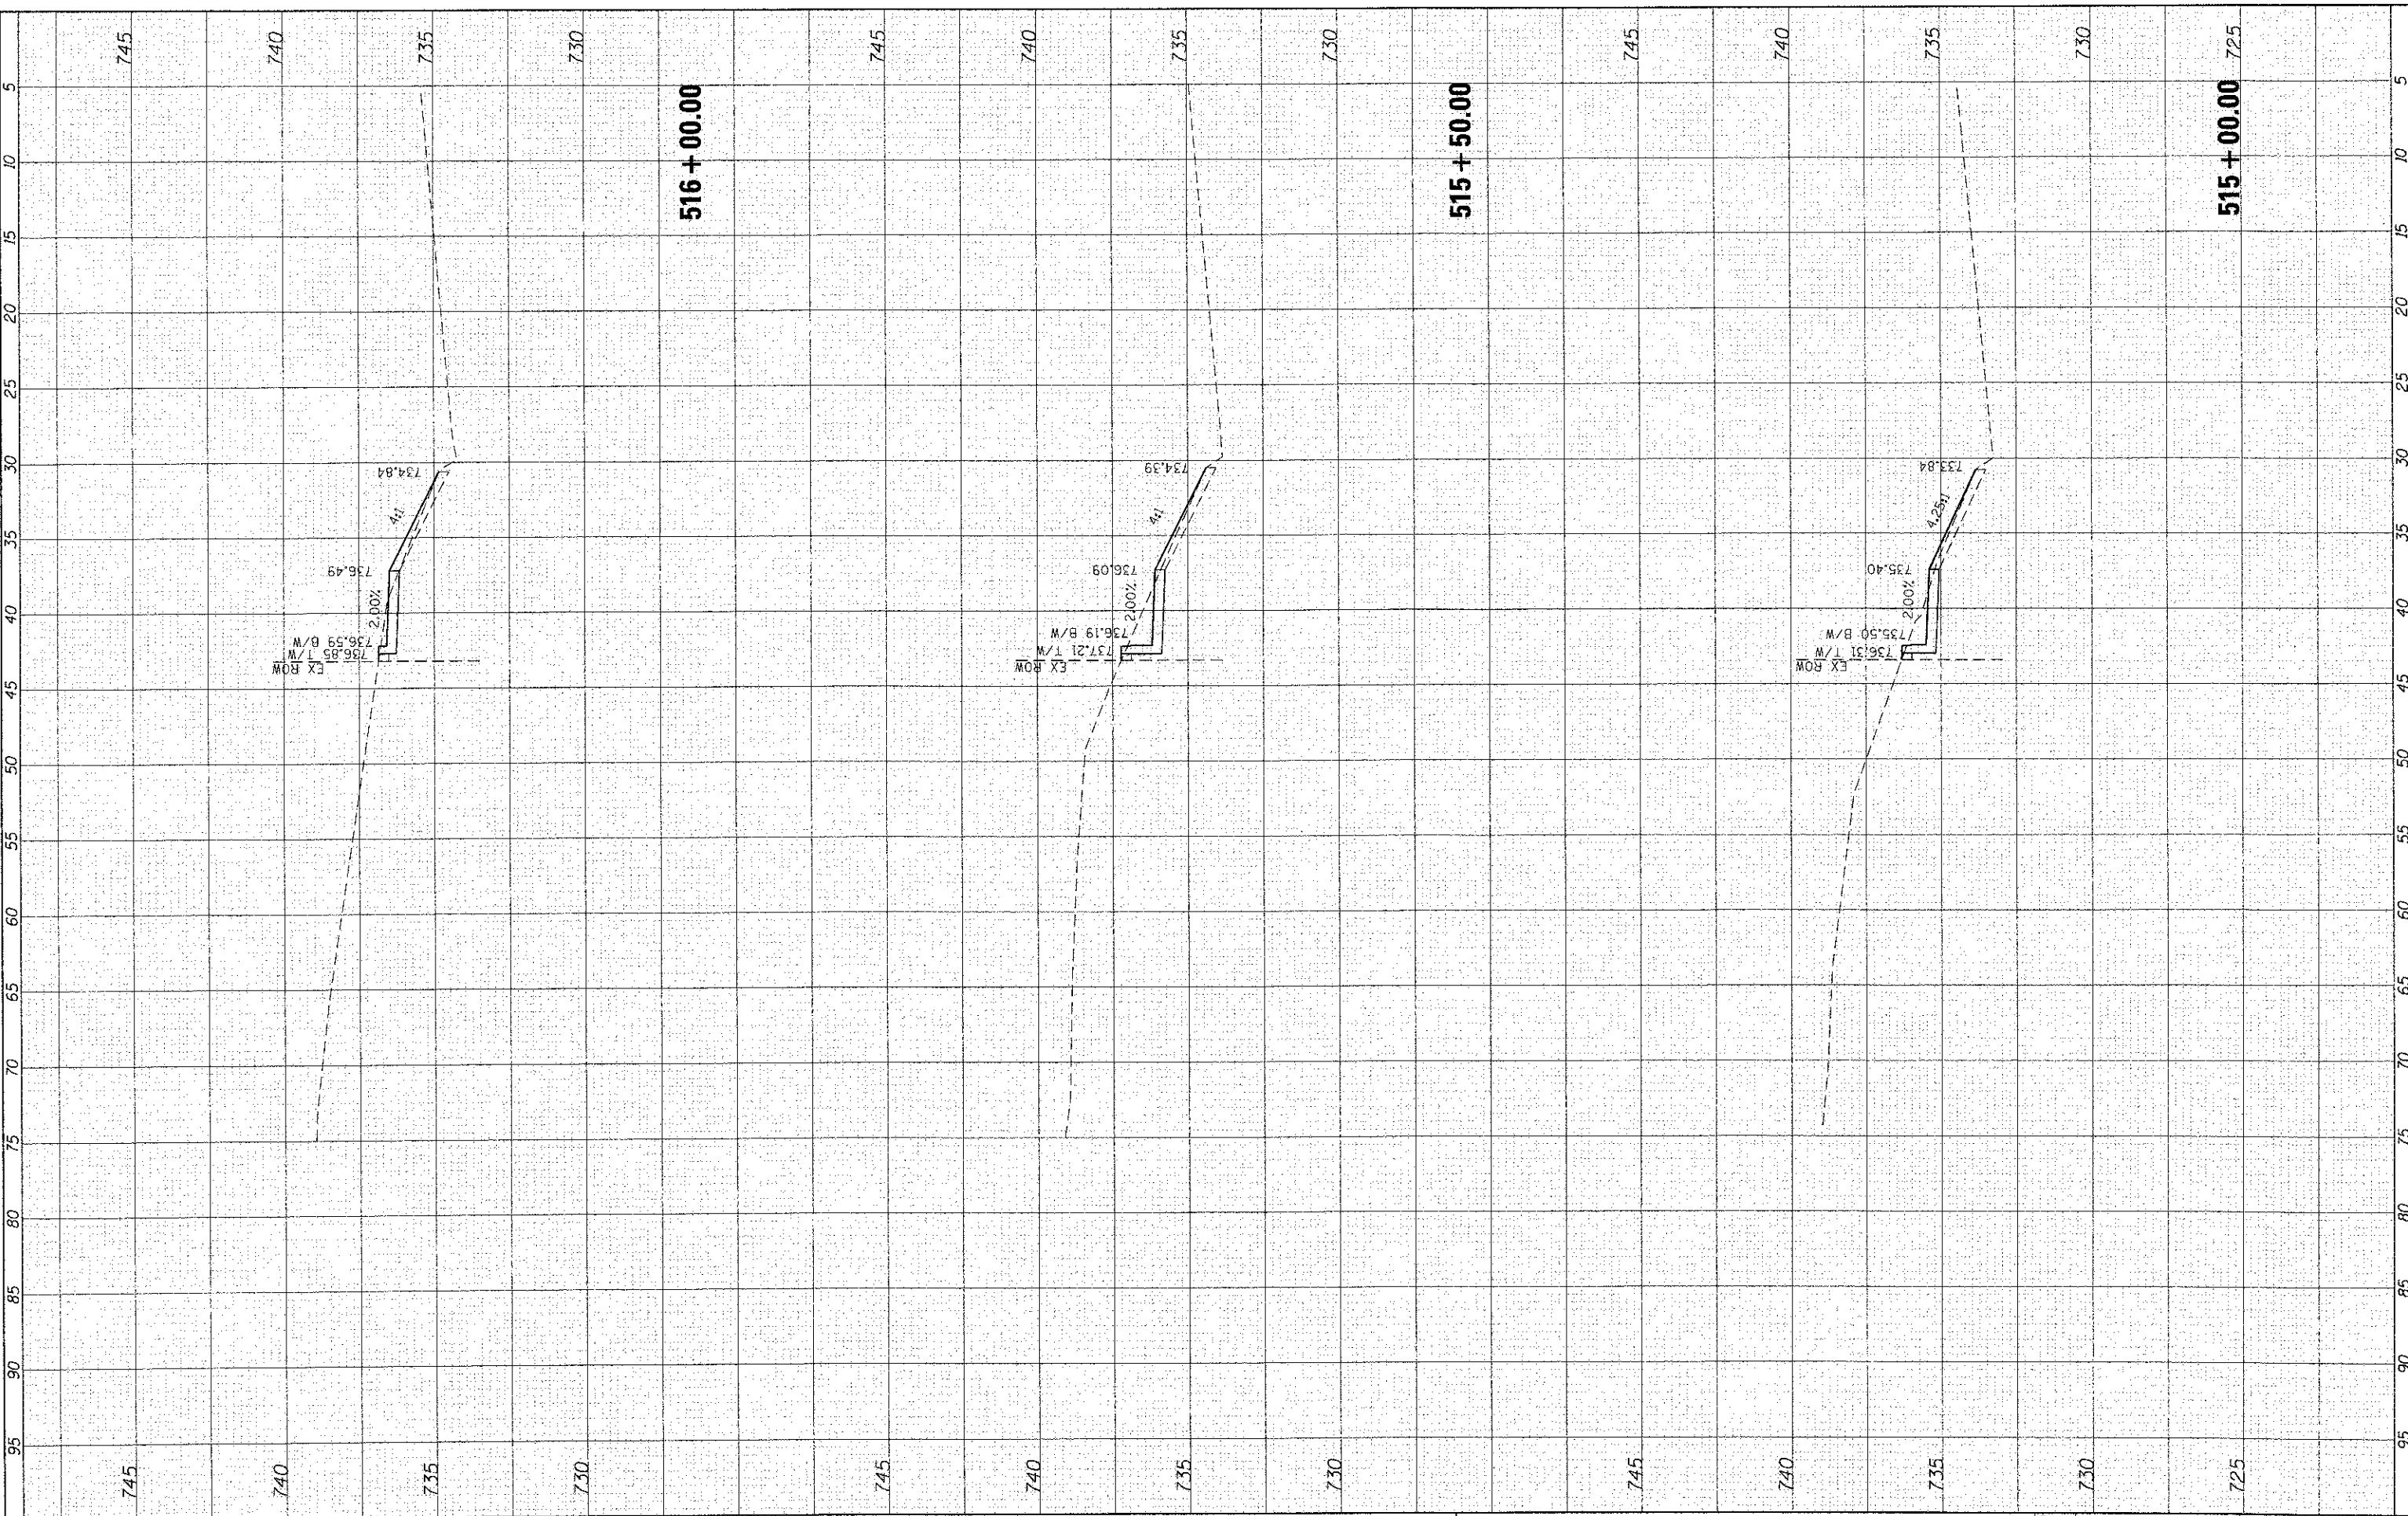

	USER NAME = JStrozzi PLOT SCALE = 10'H=5V PLOT DATE = 6/4/2012	DESIGNED - JJS DRAWN - JJS CHECKED - AC DATE -	REVISED - REVISED - REVISED - REVISED -	VILLAGE OF MUNDELEIN		US ROUTE 45 SIDEWALK IMPROVEMENTS CROSS SECTIONS		F.A. RTE. 344 SECTION 08-0083-00-SW COUNTY LAKE FED. ROAD DIST. NO. ILLINOIS	TOTAL SHEETS 49 SHEET NO. 27 CONTRACT NO. 63725 FED. AID PROJECT 63725
	SCALE: 10H=5V		SHEET NO. 11 OF 33 SHEETS		STA. 515+00.00 TO STA. 516+00.00				