


FINAL SURVEY	SURVEYED	BY	DATE
NOTE BOOK	PLOTTED		
AREAS CHECKED	TEMPLATE		
NO.	AREAS CHECKED		

ORIGINAL SURVEY	SURVEYED	BY	DATE
NOTE BOOK	PLOTTED		
AREAS CHECKED	TEMPLATE		
NO.	AREAS CHECKED		

COMPANY NAME: HR GREEN, INC.
 PROJECT CONTACT: B. EMERICH
 CLIENT: VILLAGE OF MUNDELEIN
 DATE PLOTTED: 6/4/2012 4:46:19 PM
 FILE NAME: 8610381-SC-1545.dgn
 PLOT DRIVER: pdfplot
 PEN TABLE: c:\road\c-trans.tbl

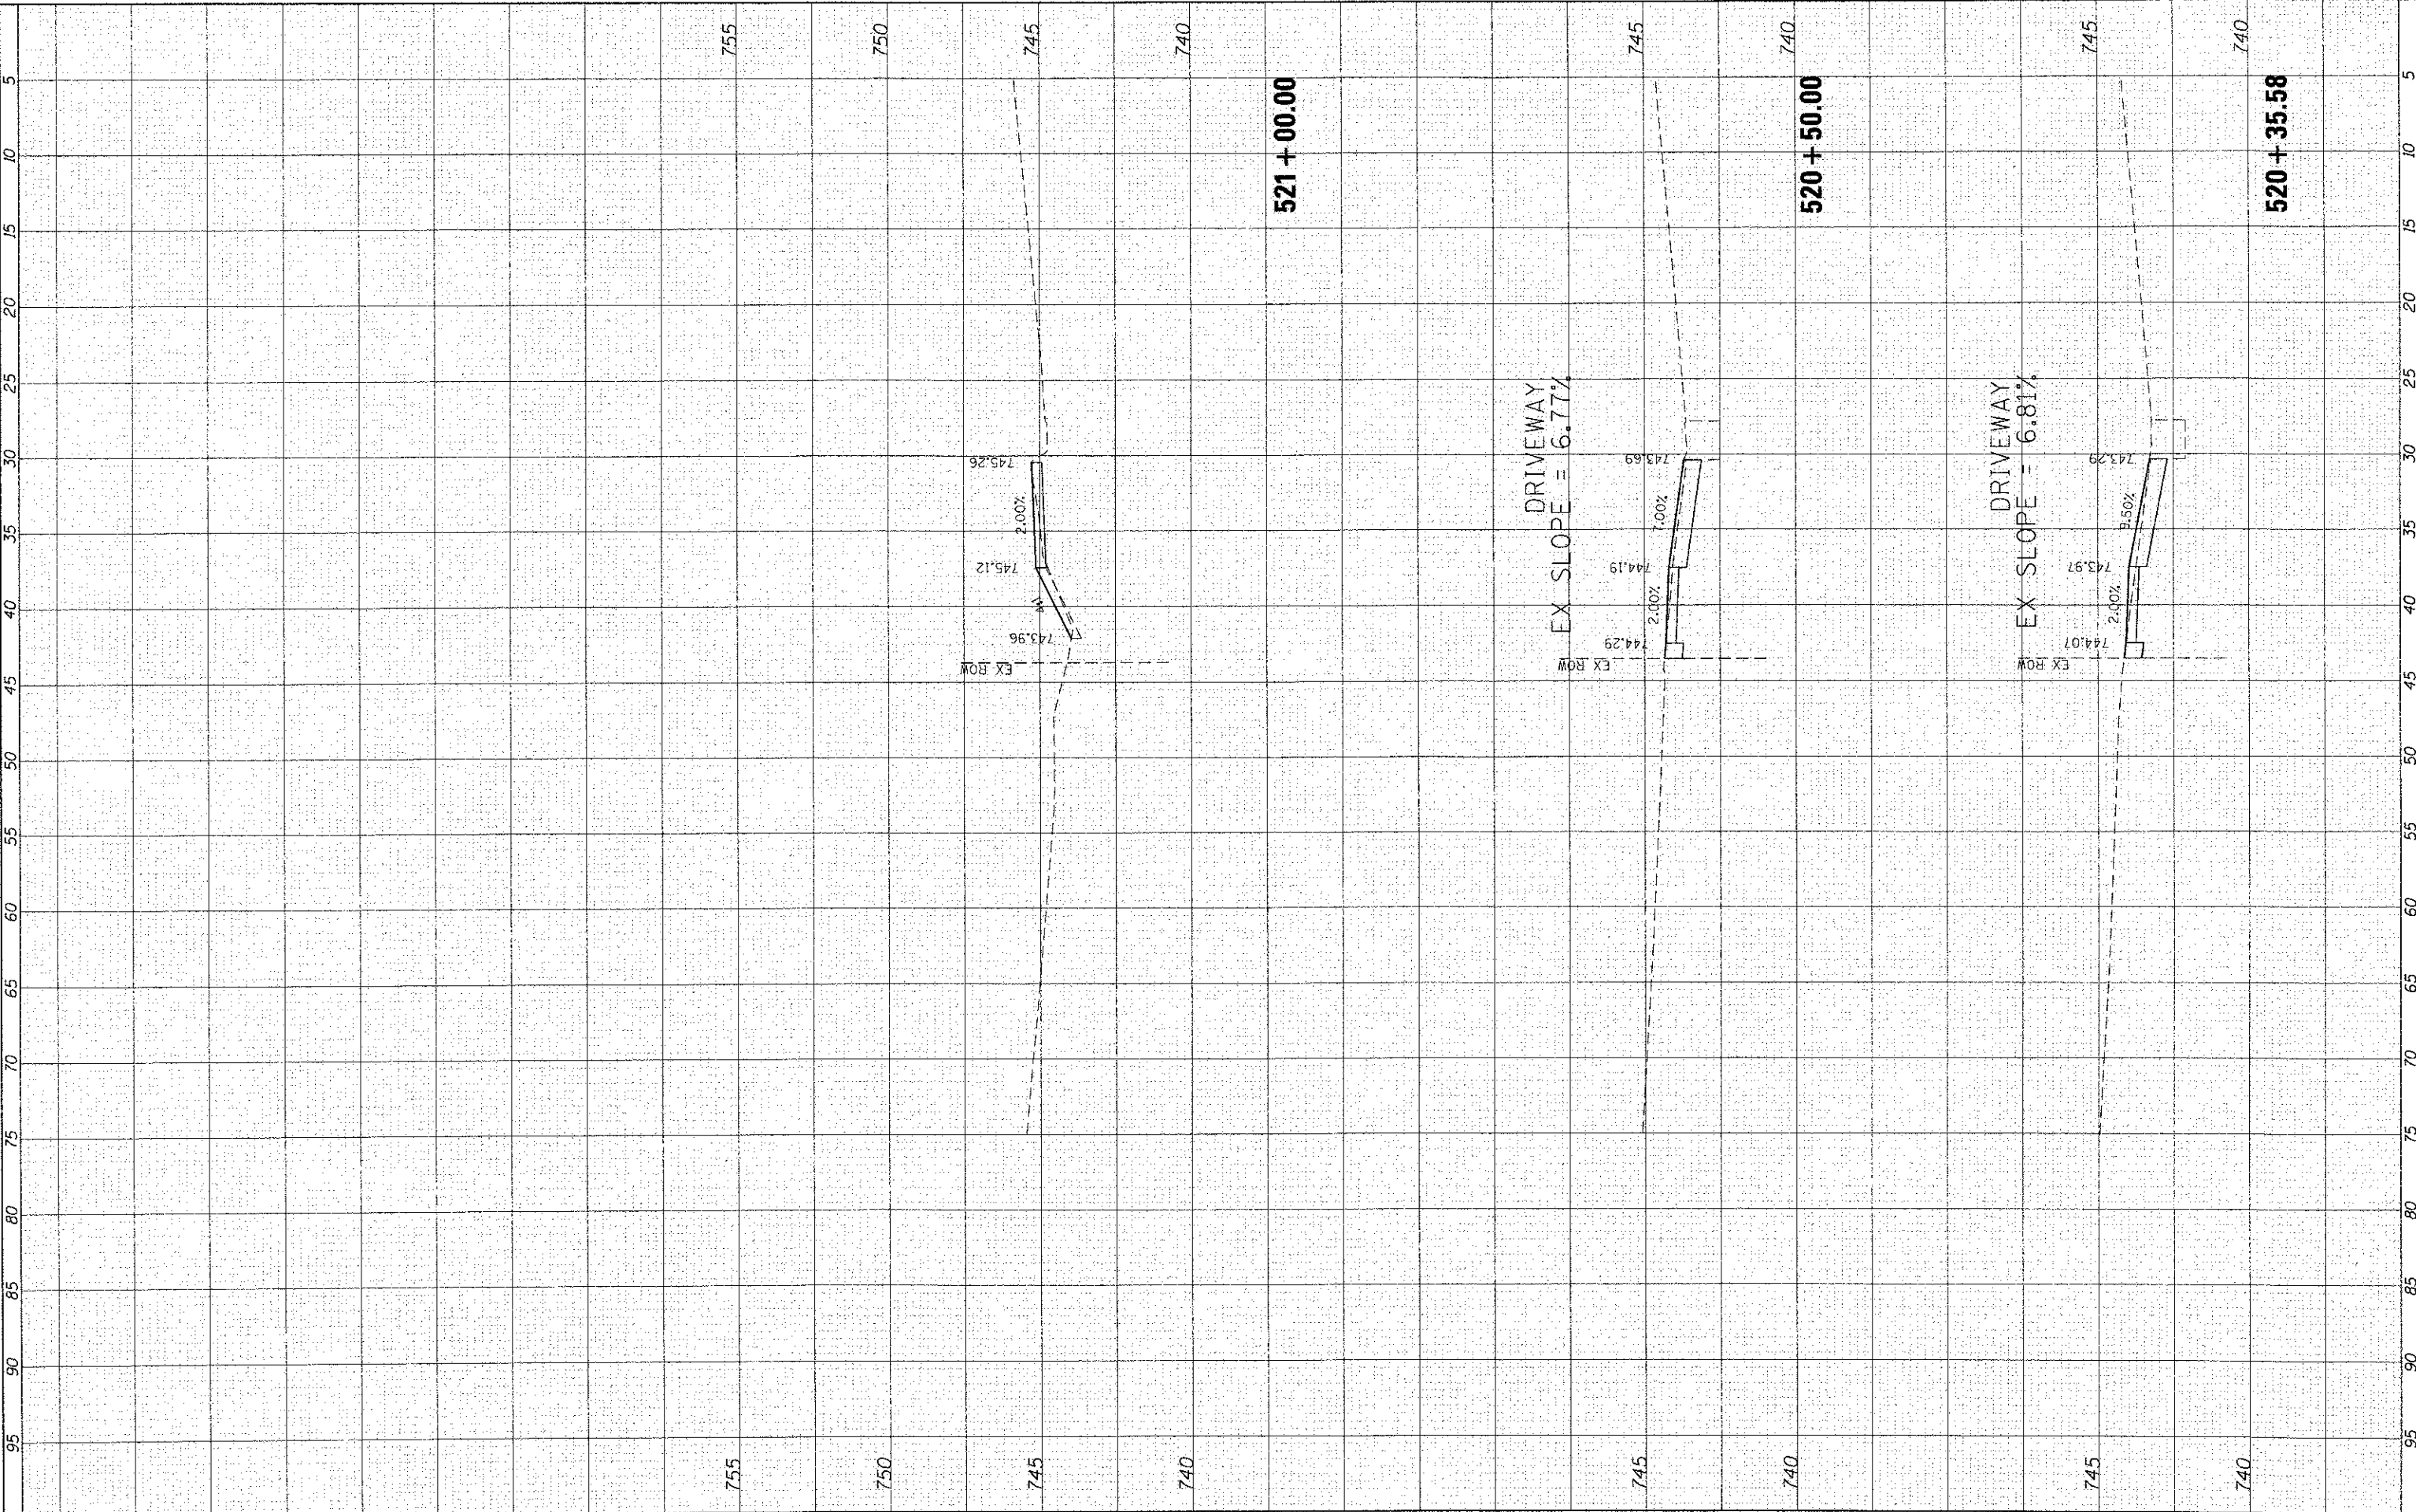

HRGreen.com Illinois Professional Design Firm # 184-001322	USER NAME = JSt-zs1 PLOT SCALE = 10'=5V PLOT DATE = 6/4/2012	DESIGNED - JJS DRAWN - JJS CHECKED - AC DATE -	REVISED - REVISED - REVISED - REVISED -	VILLAGE OF MUNDELEIN	US ROUTE 45 SIDEWALK IMPROVEMENTS CROSS SECTIONS	SCALE: 10'=5V	SHEET NO. 15 OF 33 SHEETS	STA. 520+35.58 TO STA. 521+00.00	F.A. RTE. 344	SECTION 08-00083-00-SW	COUNTY LAKE	TOTAL SHEETS 49 SHEET NO. 31	CONTRACT NO. 63725
	FED. ROAD DIST. NO. ILLINOIS FED. AID PROJECT												