


FINAL SURVEY	DATE
CHECKED	BY
PLOTTED	
TEMPLATE	
AREAS	
CHECKED	
NO.	

ORIGINAL SURVEY	DATE
CHECKED	BY
PLOTTED	
TEMPLATE	
AREAS	
CHECKED	
NO.	

COMPANY NAME: HR GREEN, INC.
 PROJECT CONTACT: B. ENKOPICH
 CLIENT: VILLAGE OF MUNDELEIN
 DATE PLOTTED: 6/4/2012 4:46:28 PM
 FILE NAME: 8610381-ASC-US45-00P
 PLOT DRIVER: pdf.plt
 PEN TABLE: Standard-Trans.tbl

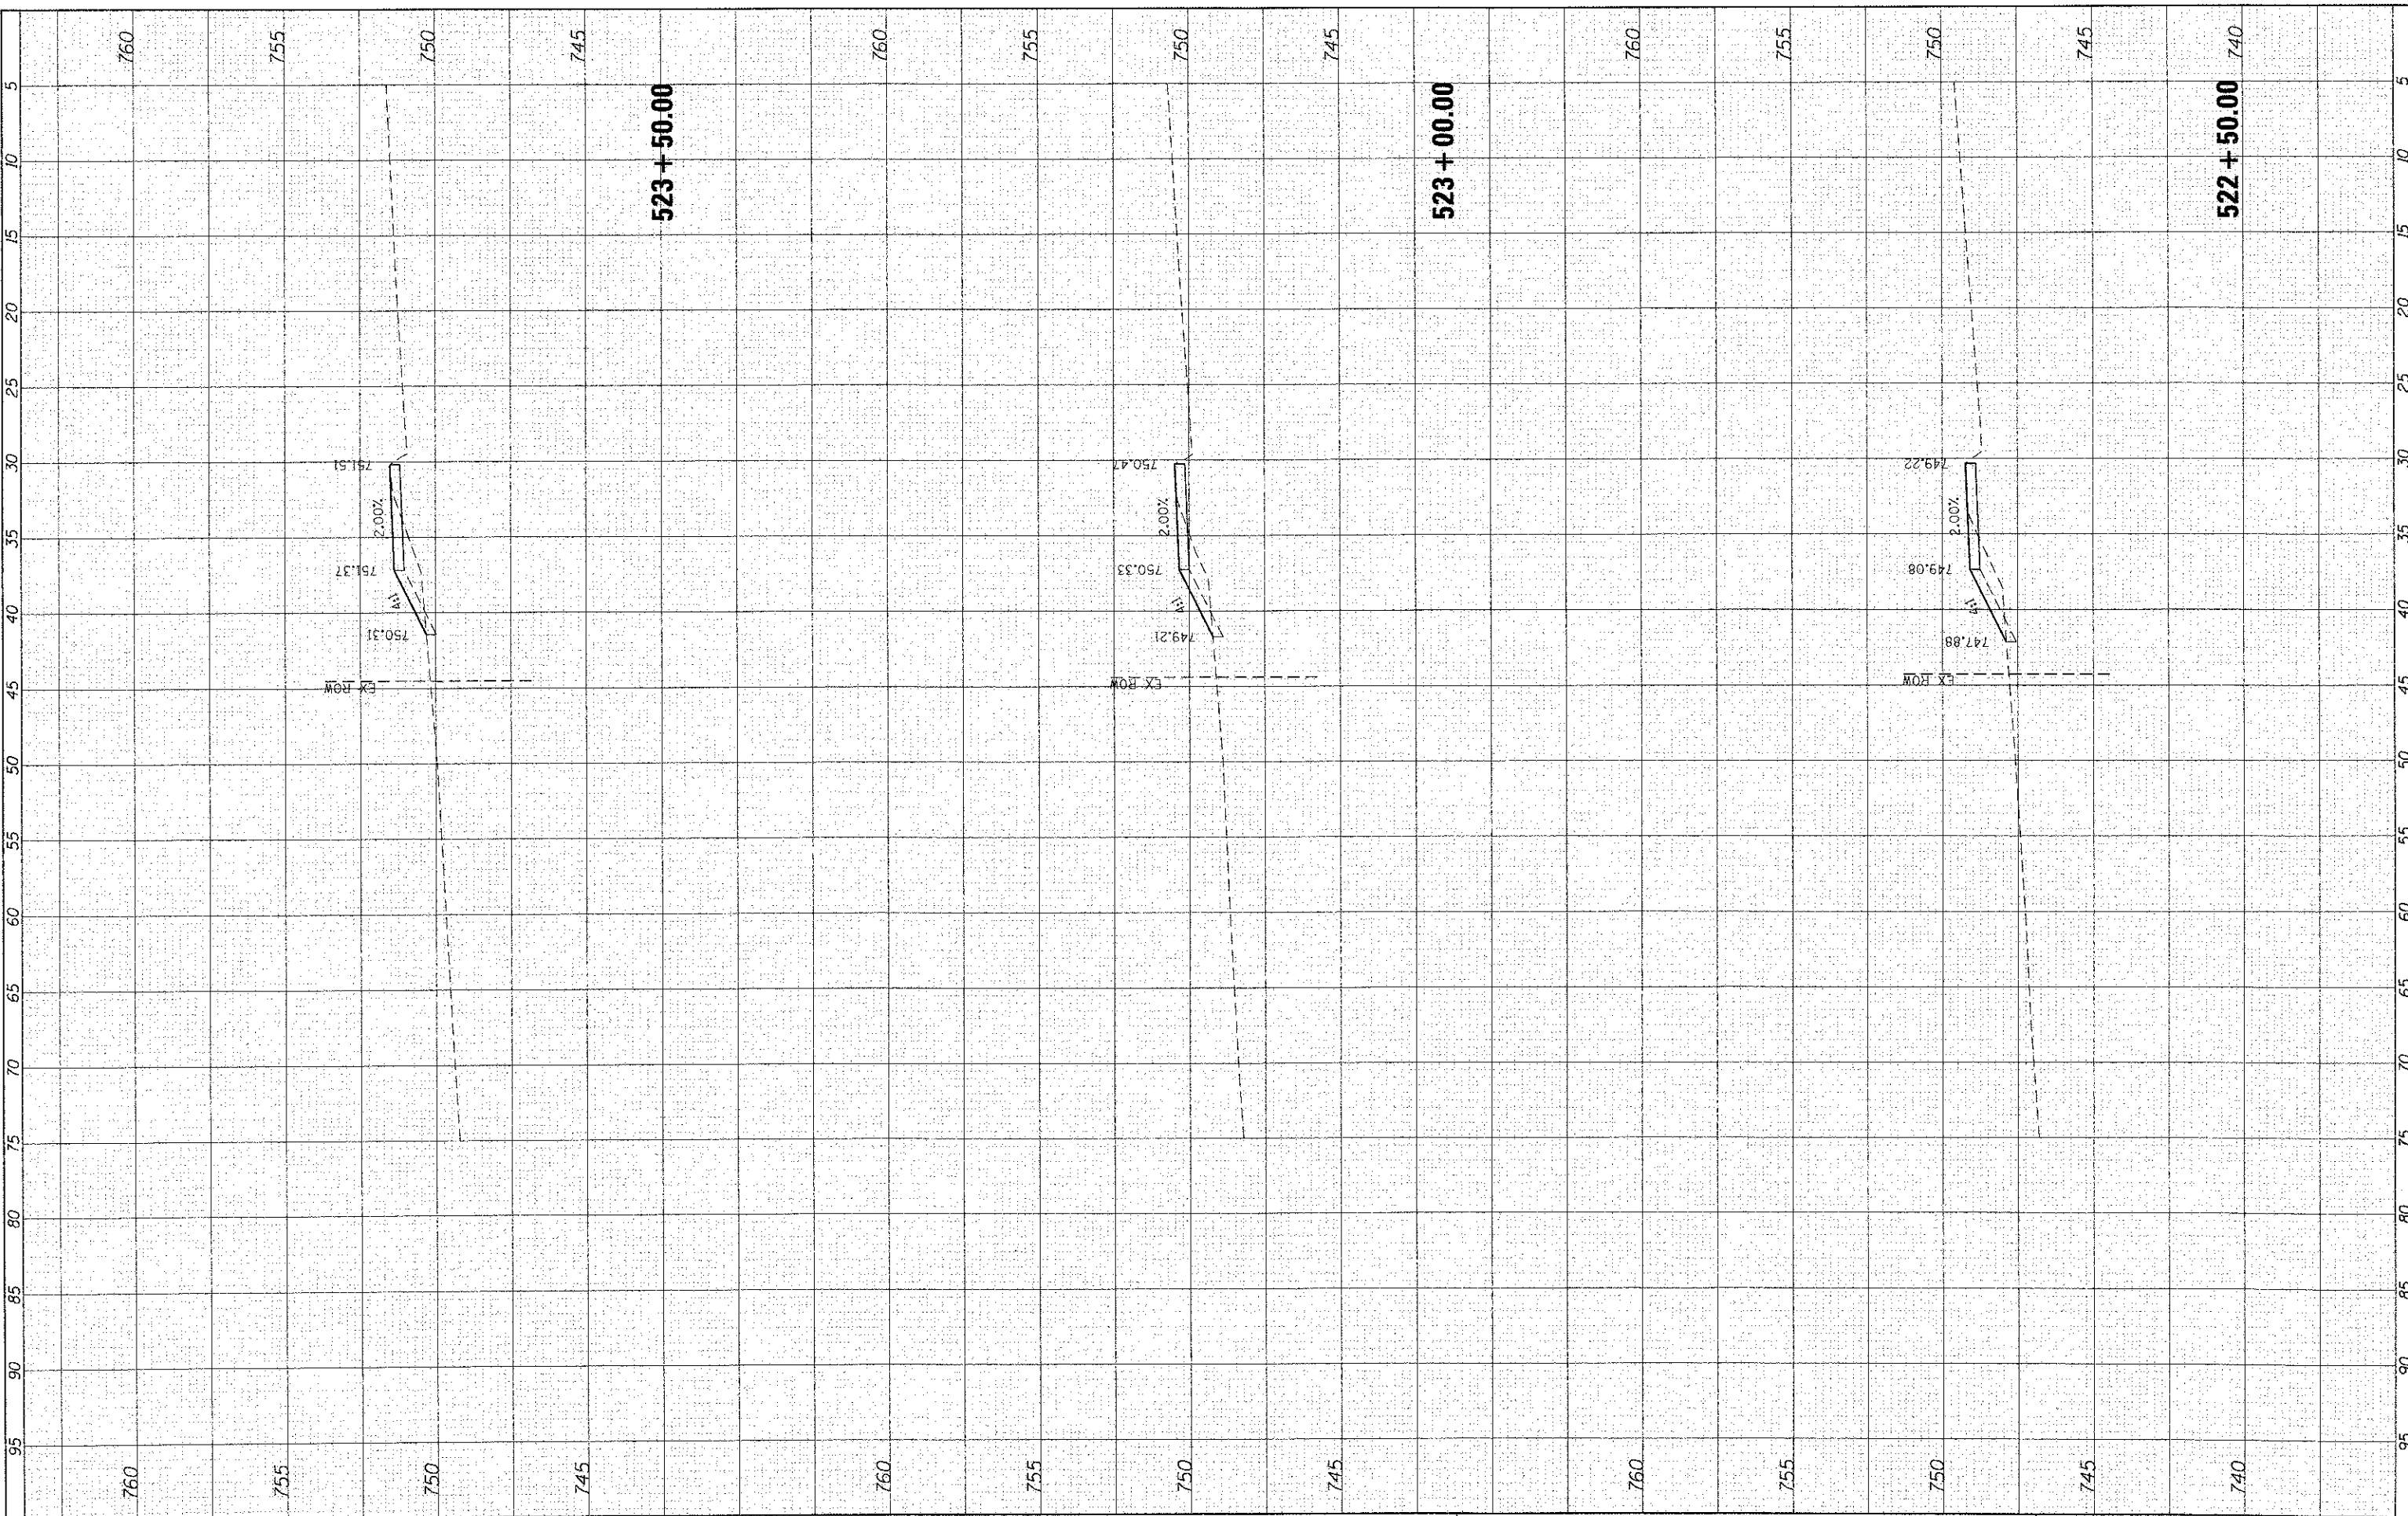

	USER NAME = JSrzai PLOT SCALE = 10'H=5V PLOT DATE = 6/4/2012	DESIGNED - JJS DRAWN - JJS CHECKED - AC DATE -	REVISED - REVISED - REVISED - REVISED -	VILLAGE OF MUNDELEIN		US ROUTE 45 SIDEWALK IMPROVEMENTS CROSS SECTIONS			F.A. RTE. 344 SECTION 08-00083-00-SW COUNTY LAKE FED. ROAD DIST. NO. ILLINOIS FED. AID PROJECT	TOTAL SHEETS 49 SHEET NO. 33 CONTRACT NO. 63725
	SCALE: 10H=5V SHEET NO. 17 OF 33 SHEETS STA. 522+50.00 TO STA. 523+50.00									