


FINAL SURVEY	BY	DATE
SURVEYED		
NOTED		
TEMPLATE		
AREAS		
CHECKED		
NO.		

ORIGINAL SURVEY	BY	DATE
SURVEYED		
NOTED		
TEMPLATE		
AREAS		
CHECKED		
NO.		

COMPANY NAME: HR GREEN, INC.
 PROJECT CONTACT: B. EMERICH
 CLIENT: VILLAGE OF MUNDELEIN
 DATE PLOTTED: 6/4/2012 4:43:37 PM
 FILE NAME: 0810083-YSC-US05.dgn
 PLOT DRIVER: pdt.dwt
 PEN TABLE: standard-trans.tbl

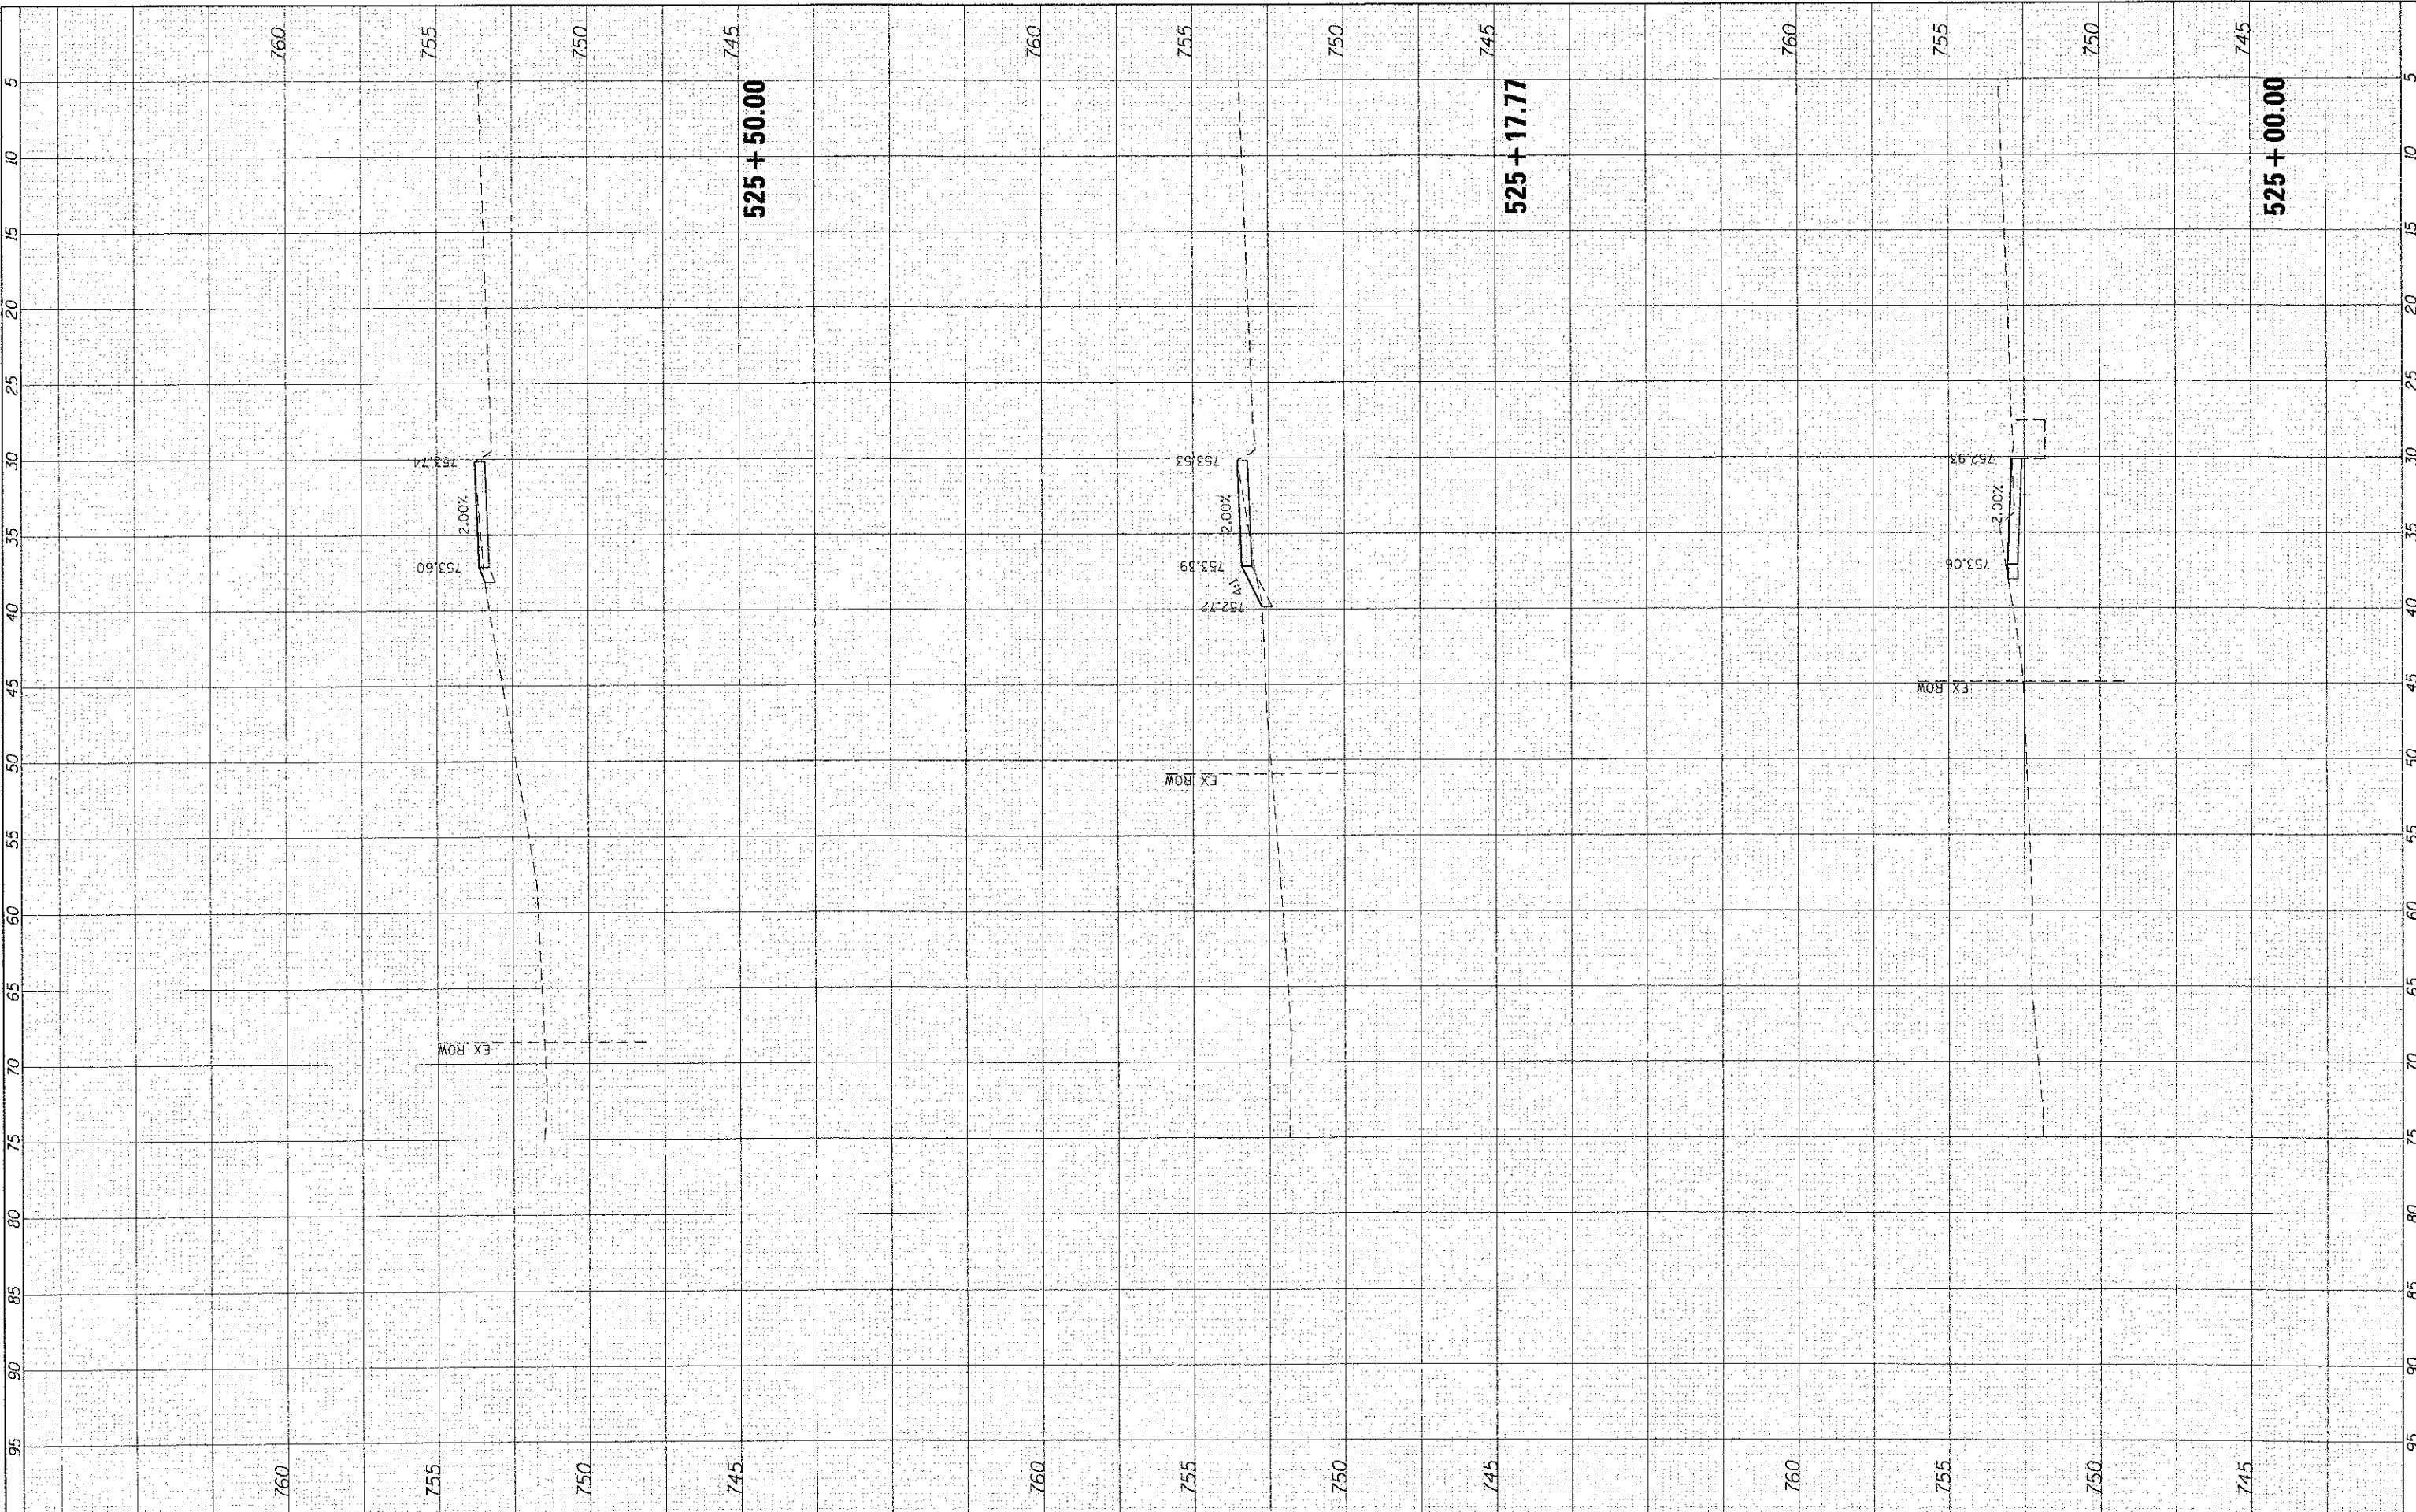

	USER NAME = JSvzsl DESIGNED - JJS DRAWN - JJS CHECKED - AC DATE - 6/4/2012	REVISED - REVISED - REVISED - REVISED -	VILLAGE OF MUNDELEIN	US ROUTE 45 SIDEWALK IMPROVEMENTS CROSS SECTIONS			F.A. RTE. 344 SECTION 08-00083-00-SW COUNTY LAKE CONTRACT NO. 63725	TOTAL SHEETS 49 SHEET NO. 36
	PLOT SCALE = 10H:5V PLOT DATE = 6/4/2012	SCALE: 10H:5V SHEET NO. 19 OF 33 SHEETS STA. 525+00.00 TO STA. 525+50.00		FED. ROAD DIST. NO. ILLINOIS FED. AID PROJECT 63725				