


FINAL SURVEY	BY	DATE
SURVEYED		
PLOTTED		
TEMPLATE		
AREAS		
CHECKED		
NO.		

ORIGINAL SURVEY	BY	DATE
SURVEYED		
PLOTTED		
TEMPLATE		
AREAS		
CHECKED		
NO.		

COMPANY NAME: HR GREEN, INC.
 PROJECT CONTACT: B. EMMERICH
 CLIENT: VILLAGE OF MUNDELEIN
 DATE PLOTTED: 6/4/2012 4:50:02 PM
 FILE NAME: 8610381-YSC-US45.dgn
 PLOT DRIVER: D:\usr\p
 PEN TABLE: Standard-Trans.tbl

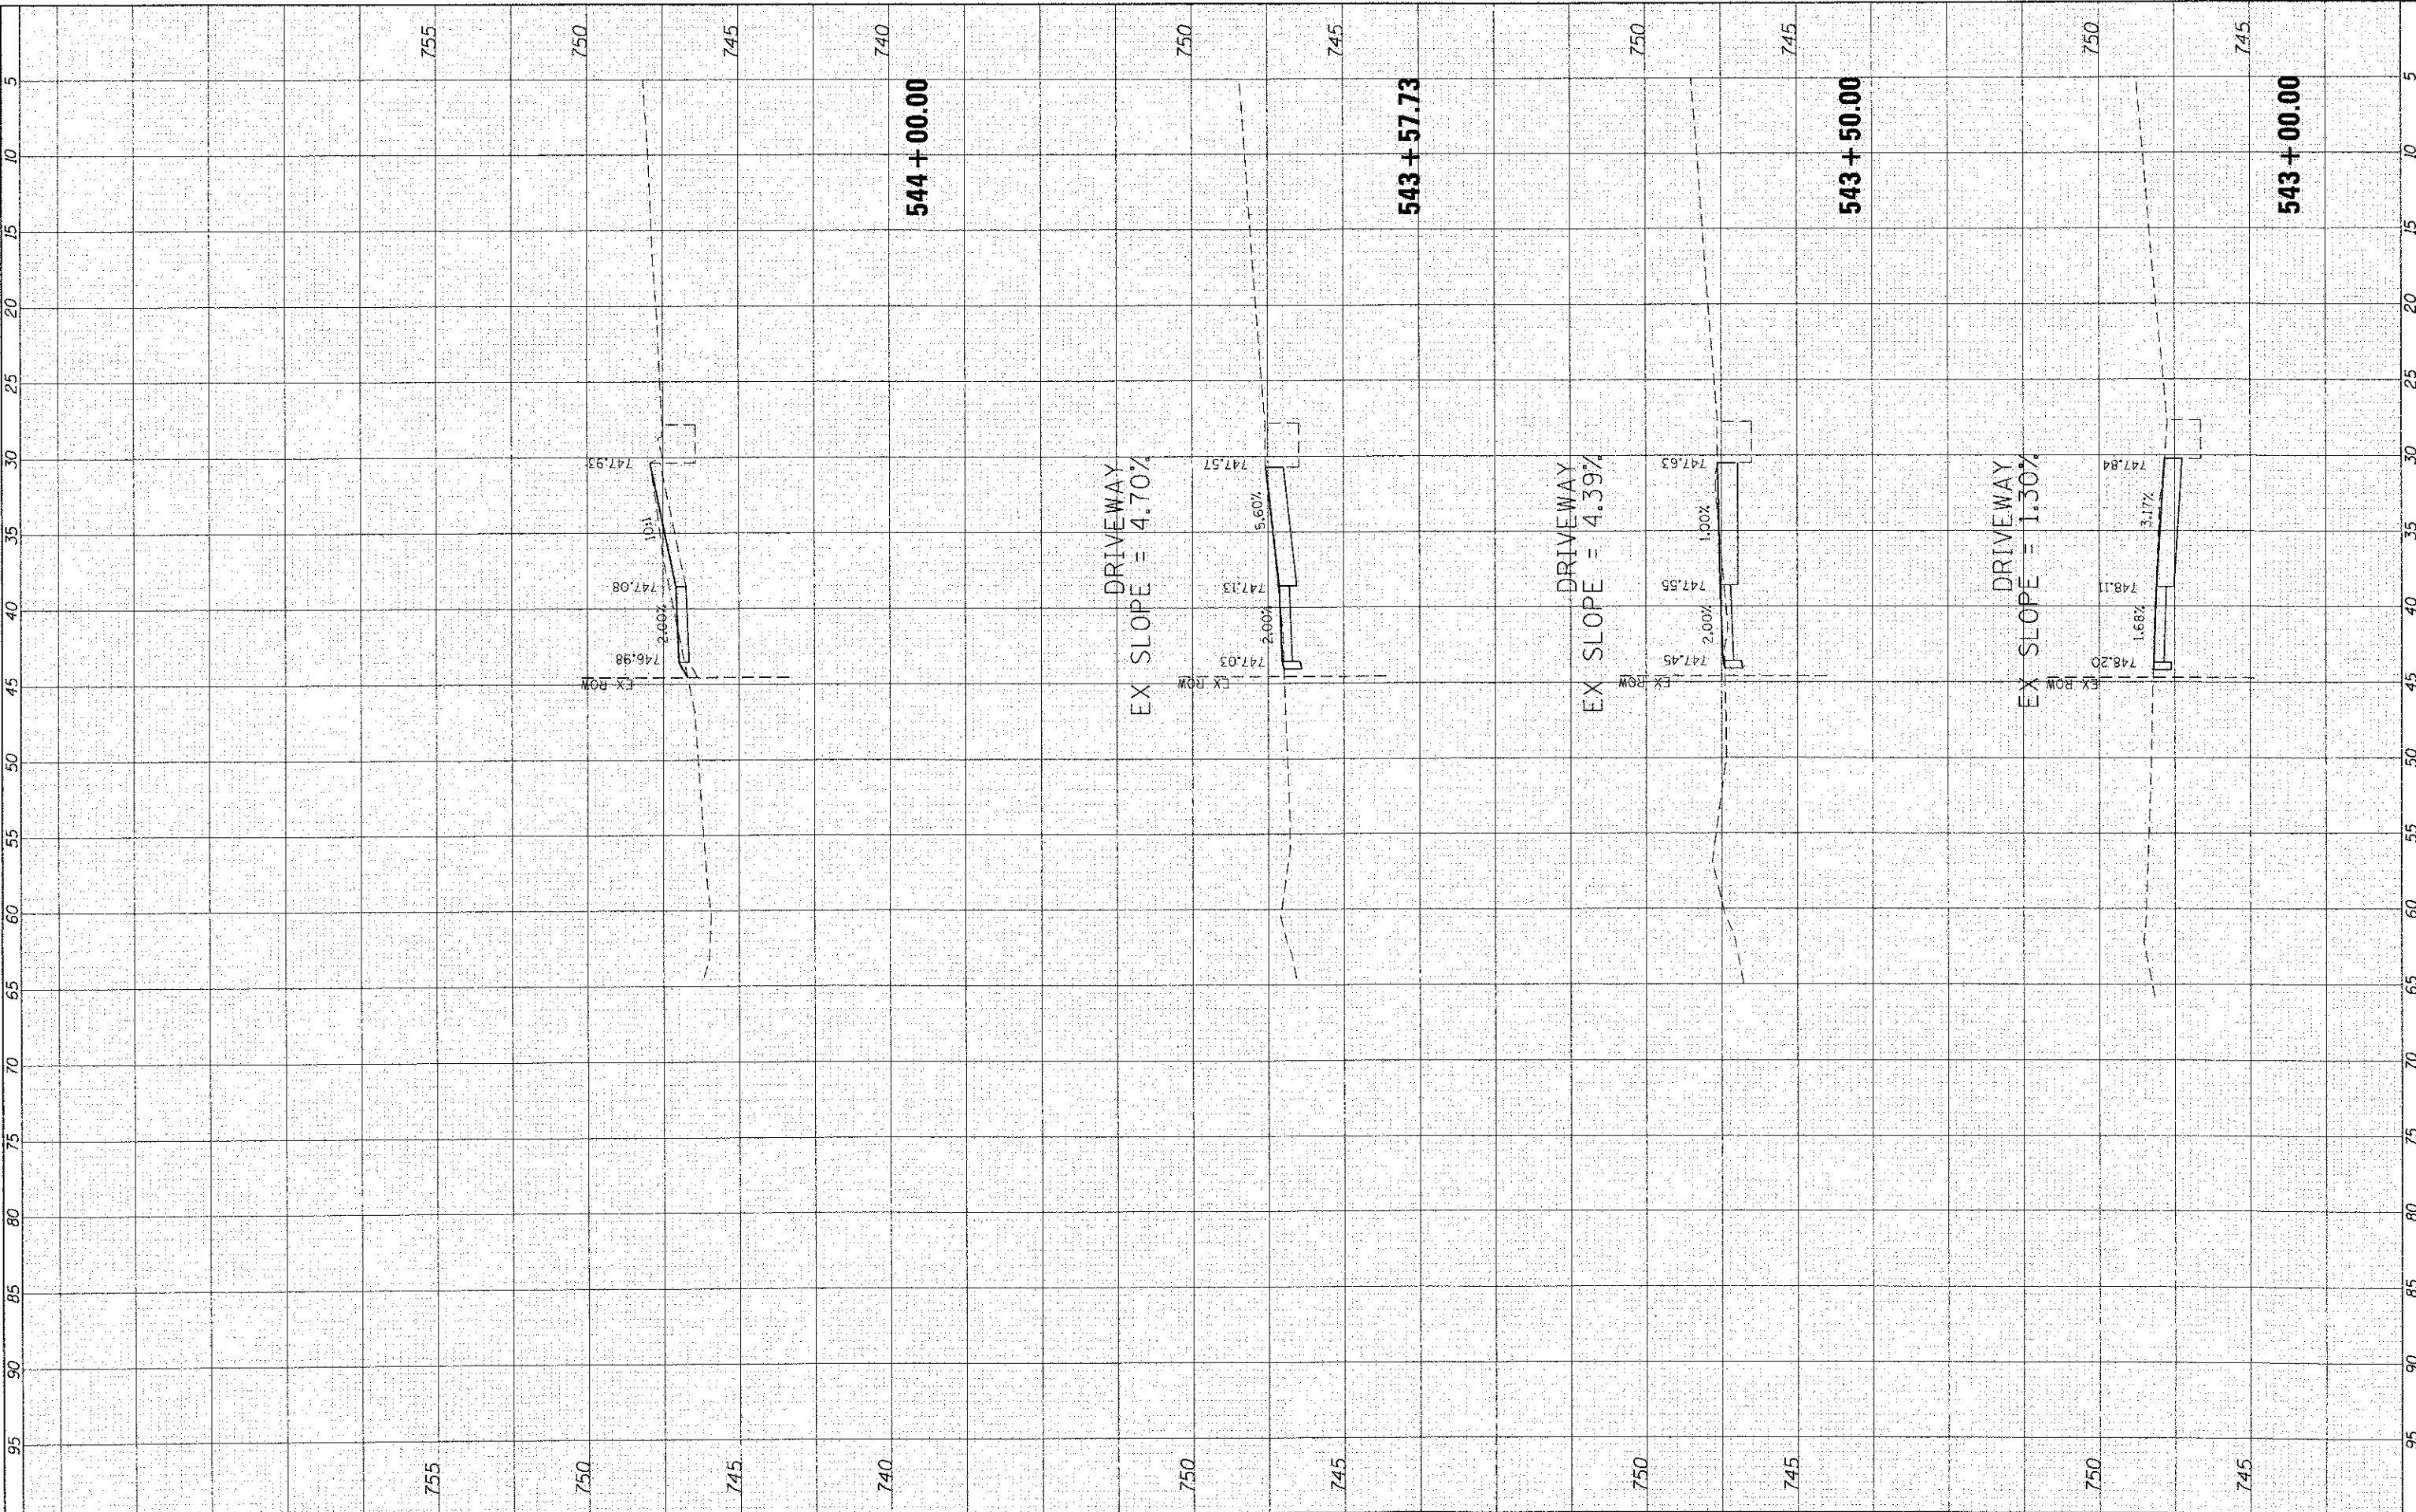

HRGreen.com
 Illinois Professional Design Firm
 # 184-001322

USER NAME = JSt-zol	DESIGNED - JJS	REVISED -
PLOT SCALE = 10H:5V	DRAWN - JJS	REVISED -
PLOT DATE = 6/4/2012	CHECKED - AC	REVISED -
	DATE -	REVISED -

VILLAGE OF MUNDELEIN

**US ROUTE 45 SIDEWALK IMPROVEMENTS
 CROSS SECTIONS**

SCALE: 10H:5V | SHEET NO. 25 OF 33 SHEETS | STA. 543+00.00 TO STA. 544+00.00

F.A. RT. 344	SECTION 08-00083-00-SW	COUNTY LAKE	TOTAL SHEETS 49	SHEET NO. 41
CONTRACT NO. 63725			FED. ROAD DIST. NO. [ILLINOIS] FED. AID PROJECT 63725	