


| | | |
|--------------|----|------|
| FINAL SURVEY | BY | DATE |
| NOTE BOOK | | |
| NO. | | |

| | | |
|-----------------|----|------|
| ORIGINAL SURVEY | BY | DATE |
| NOTE BOOK | | |
| NO. | | |

COMPANY NAME: HR GREEN, INC.
PROJECT CONTACT: B. EMERICH
CLIENT: VILLAGE OF MUNDELEIN
DATE PLOTTED: 6/4/2012 4:56:06 PM
FILE NAME: 8610381-ASC-US45.dgn
PLOT DRIVER: pc4plot
PEN TABLE: standard-11 ans.tbl

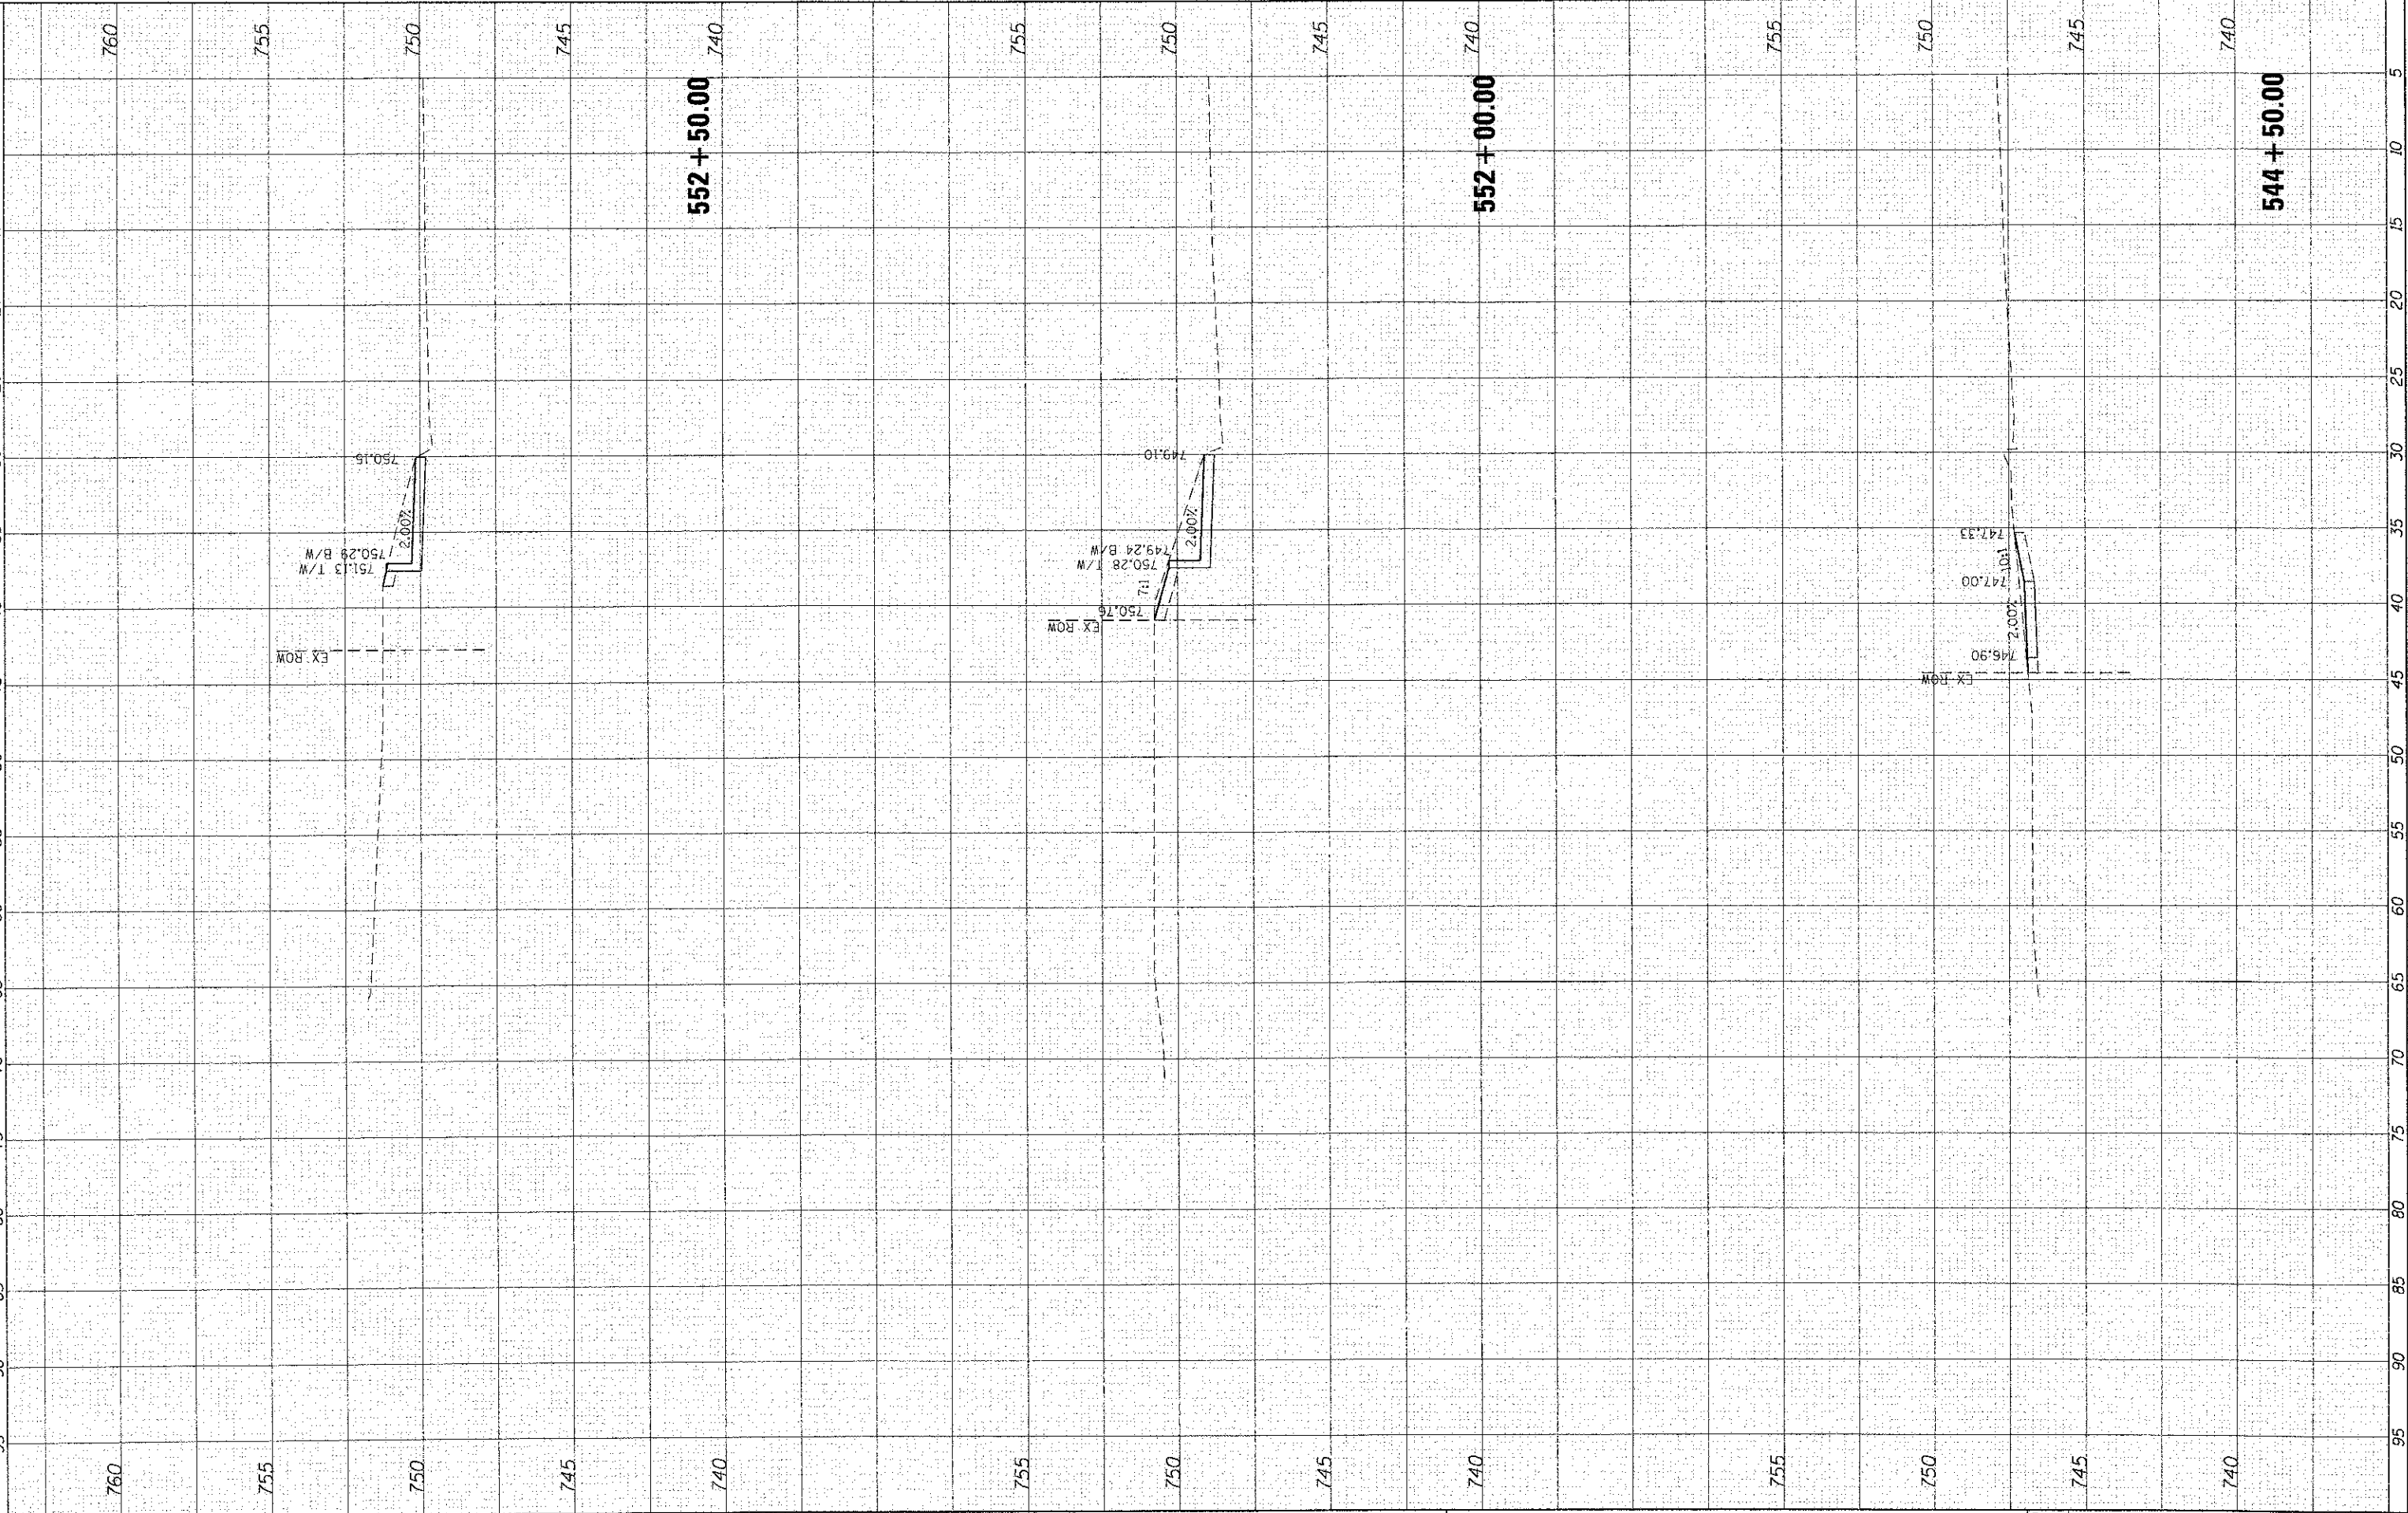

| | | | | | | | | | | | | | |
|--|----------------------|----------------|-----------|-----------------------------|---|---------------------------|----------------------------------|---------------------|---------------------------|----------------|--------|-----------------|--------------|
|  HRGreen.com Illinois Professional Design Firm #194-001322 | USER NAME = JStorzel | DESIGNED - JJS | REVISED - | VILLAGE OF MUNDELEIN | US ROUTE 45 SIDEWALK IMPROVEMENTS CROSS SECTIONS | | | | F.A. RTE. | SECTION | COUNTY | TOTAL SHEETS | SHEET NO. |
| | | DRAWN - JJS | REVISED - | | | | | | 344 | 08-00083-00-SW | LAKE | 49 | 42 |
| | PLOT SCALE = 1/8"=5' | CHECKED - AC | REVISED - | | CONTRACT NO. 63725 | | | | | | | | |
| | PLOT DATE = 6/4/2012 | DATE - | REVISED - | | SCALE: 10H:5V | SHEET NO. 26 OF 33 SHEETS | STA. 544+50.00 TO STA. 552+50.00 | FED. ROAD DIST. NO. | ILLINOIS FED. AID PROJECT | 63725 | | | |