


FINAL SURVEY	DATE
PLOTTED	
NOTE BOOK	
AREAS CHECKED	
NO.	

ORIGINAL SURVEY	BY	DATE
PLOTTED		
NOTE BOOK		
AREAS CHECKED		
NO.		

COMPANY NAME: HR GREEN, INC.  
 PROJECT CONTRACT: 06 EMERGENCY  
 DATE PLOTTED: 6/4/2012 4:50:00 PM  
 FILE NAME: 8610381-XSC-USR45.dgn  
 PLOT DRIVERS: pldrvr.plt  
 PEN TABLE: standard-frames.tbl

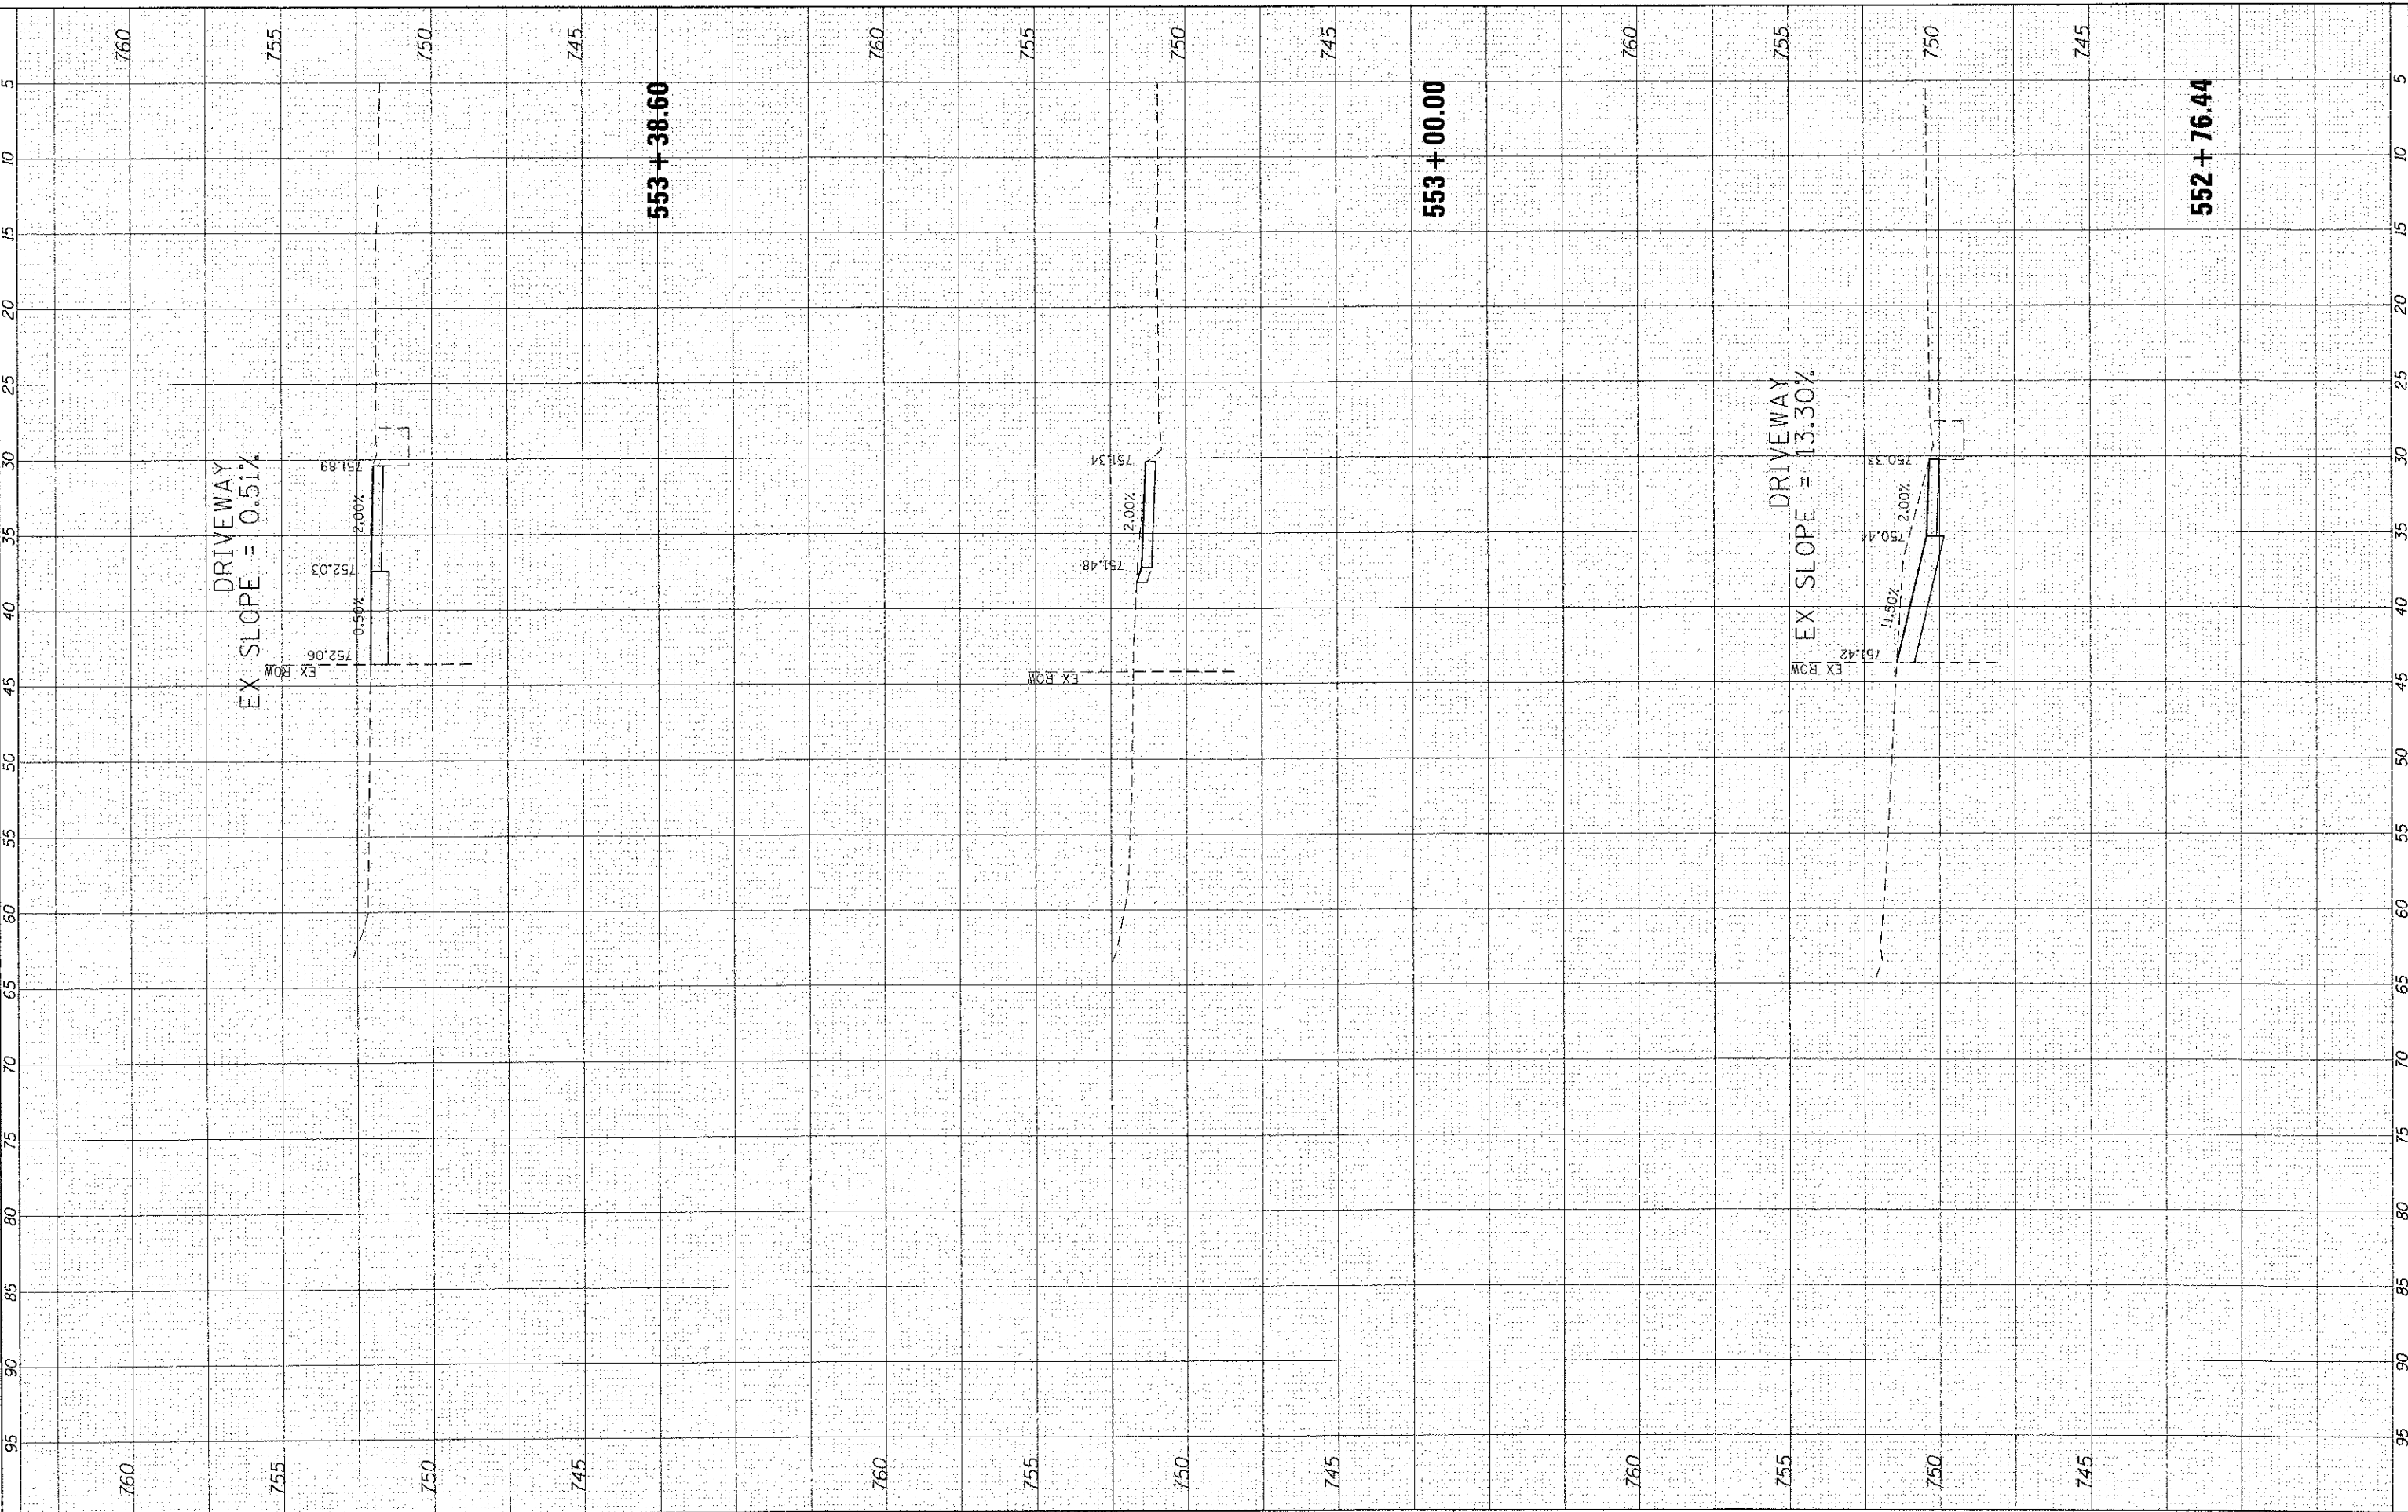

HRGreen.com
Illinois Professional Design Firm
# 184-001322

USER NAME = JSr201
PLOT SCALE = 10H:5V
PLGT DATE = 6/4/2012

DESIGNED - JJS
DRAWN - JJS
CHECKED - AC
DATE -

REVISED -
REVISED -
REVISED -
REVISED -

**VILLAGE OF MUNDELEIN**

**US ROUTE 45 SIDEWALK IMPROVEMENTS  
CROSS SECTIONS**

SCALE: 10H:5V SHEET NO. 27 OF 33 SHEETS STA. 552+76.44 TO STA. 553+38.60

F.A. RTE.	SECTION	COUNTY	TOTAL SHEETS	SHEET NO.
344	06-00083-00-SW	LAKE	49	43
CONTRACT NO. 63725				
FED. ROAD DIST. NO.		ILLINOIS FED. AID PROJECT 63725		