


FINAL SURVEY	SURVEYED	BY	DATE
NOTE BOOK	PLOTTED		
AREAS CHECKED	TEMPERATURE		
NO.			

ORIGINAL SURVEY	SURVEYED	BY	DATE
NOTE BOOK	PLOTTED		
AREAS CHECKED	TEMPERATURE		
NO.			

COMPANY NAME: HR GREEN, INC.
 PROJECT CONTACT: D. ENMERICH
 CLIENT: VILLAGE OF MUNDELEIN
 DATE PLOTTED: 6/4/2012 4:52:4 PM
 FILE NAME: 0610081-YSC-US45.dgn
 PLOT DRIVER: pdf.plt
 STATION: 0+00.00 TO 0+95.00

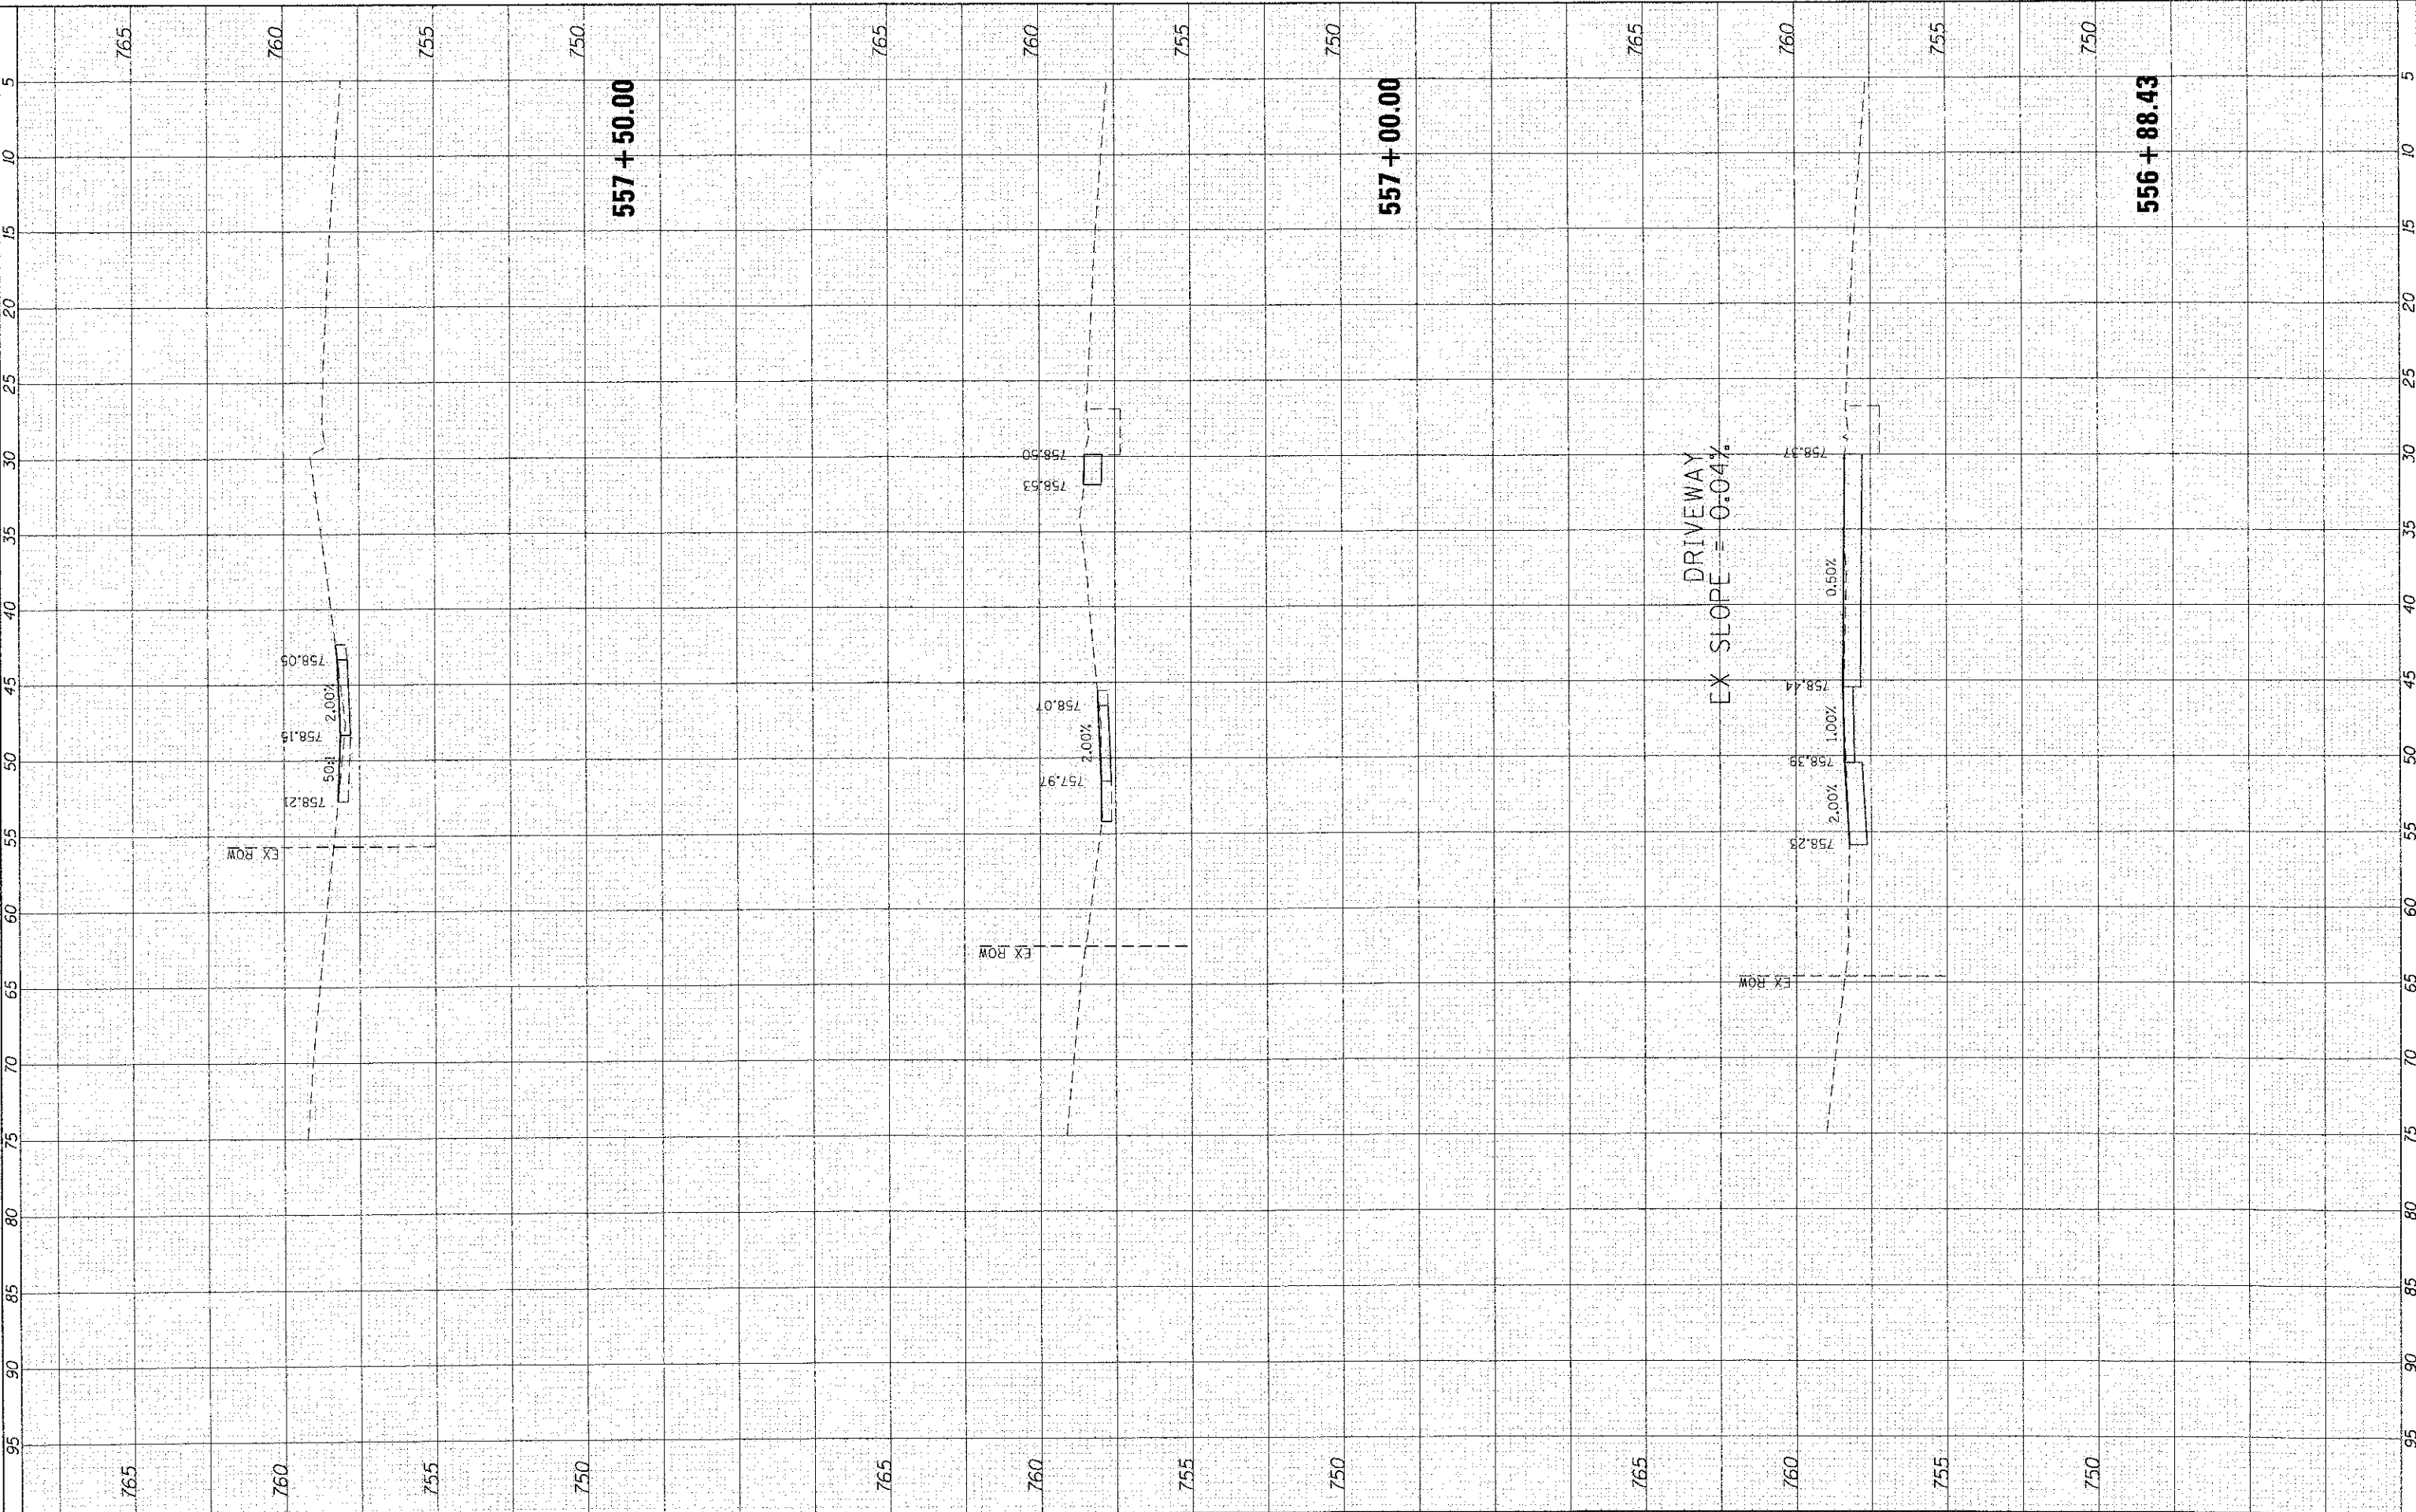

	USER NAME = JSr2z1 PLOT SCALE = 10'H=5' PLOT DATE = 6/4/2012	DESIGNED - JJS DRAWN - JJS CHECKED - AC DATE -	REVISED - REVISED - REVISED - REVISED -	VILLAGE OF MUNDELEIN	US ROUTE 45 SIDEWALK IMPROVEMENTS CROSS SECTIONS	SCALE: 10'H=5'	SHEET NO. 30 OF 33 SHEETS	STA. 556+88.43 TO STA. 557+50.00	F.A. RTE. 344	SECTION 08-00083-00-SW	COUNTY LAKE	TOTAL SHEETS 49	SHEET NO. 46	CONTRACT NO. 63725
	FED. ROAD DIST. NO. ILLINOIS FED. AID PROJECT 63725													