


FINAL	SURVEY	DATE
SUPPLY	PLOTTED	
NOTE BOOK	TEMPLATE	
AREAS	CHECKED	
NO.		

ORIGINAL	DATE
SURVEY	
NOTE BOOK	
AREAS	
NO.	

COMPANY NAME: HR GREEN, INC.
 PROJECT CONTACT: B. EMERICH
 CLIENT: VILLAGE OF MUNDELEIN
 DATE PLOTTED: 5/4/2012 4:53:22 PM
 FILE NAME: 06110381_XSC_US45-15p1
 PLOT DRIVER: PLOT.DRV
 PER TABLE: Standard-1-Trans.tbl

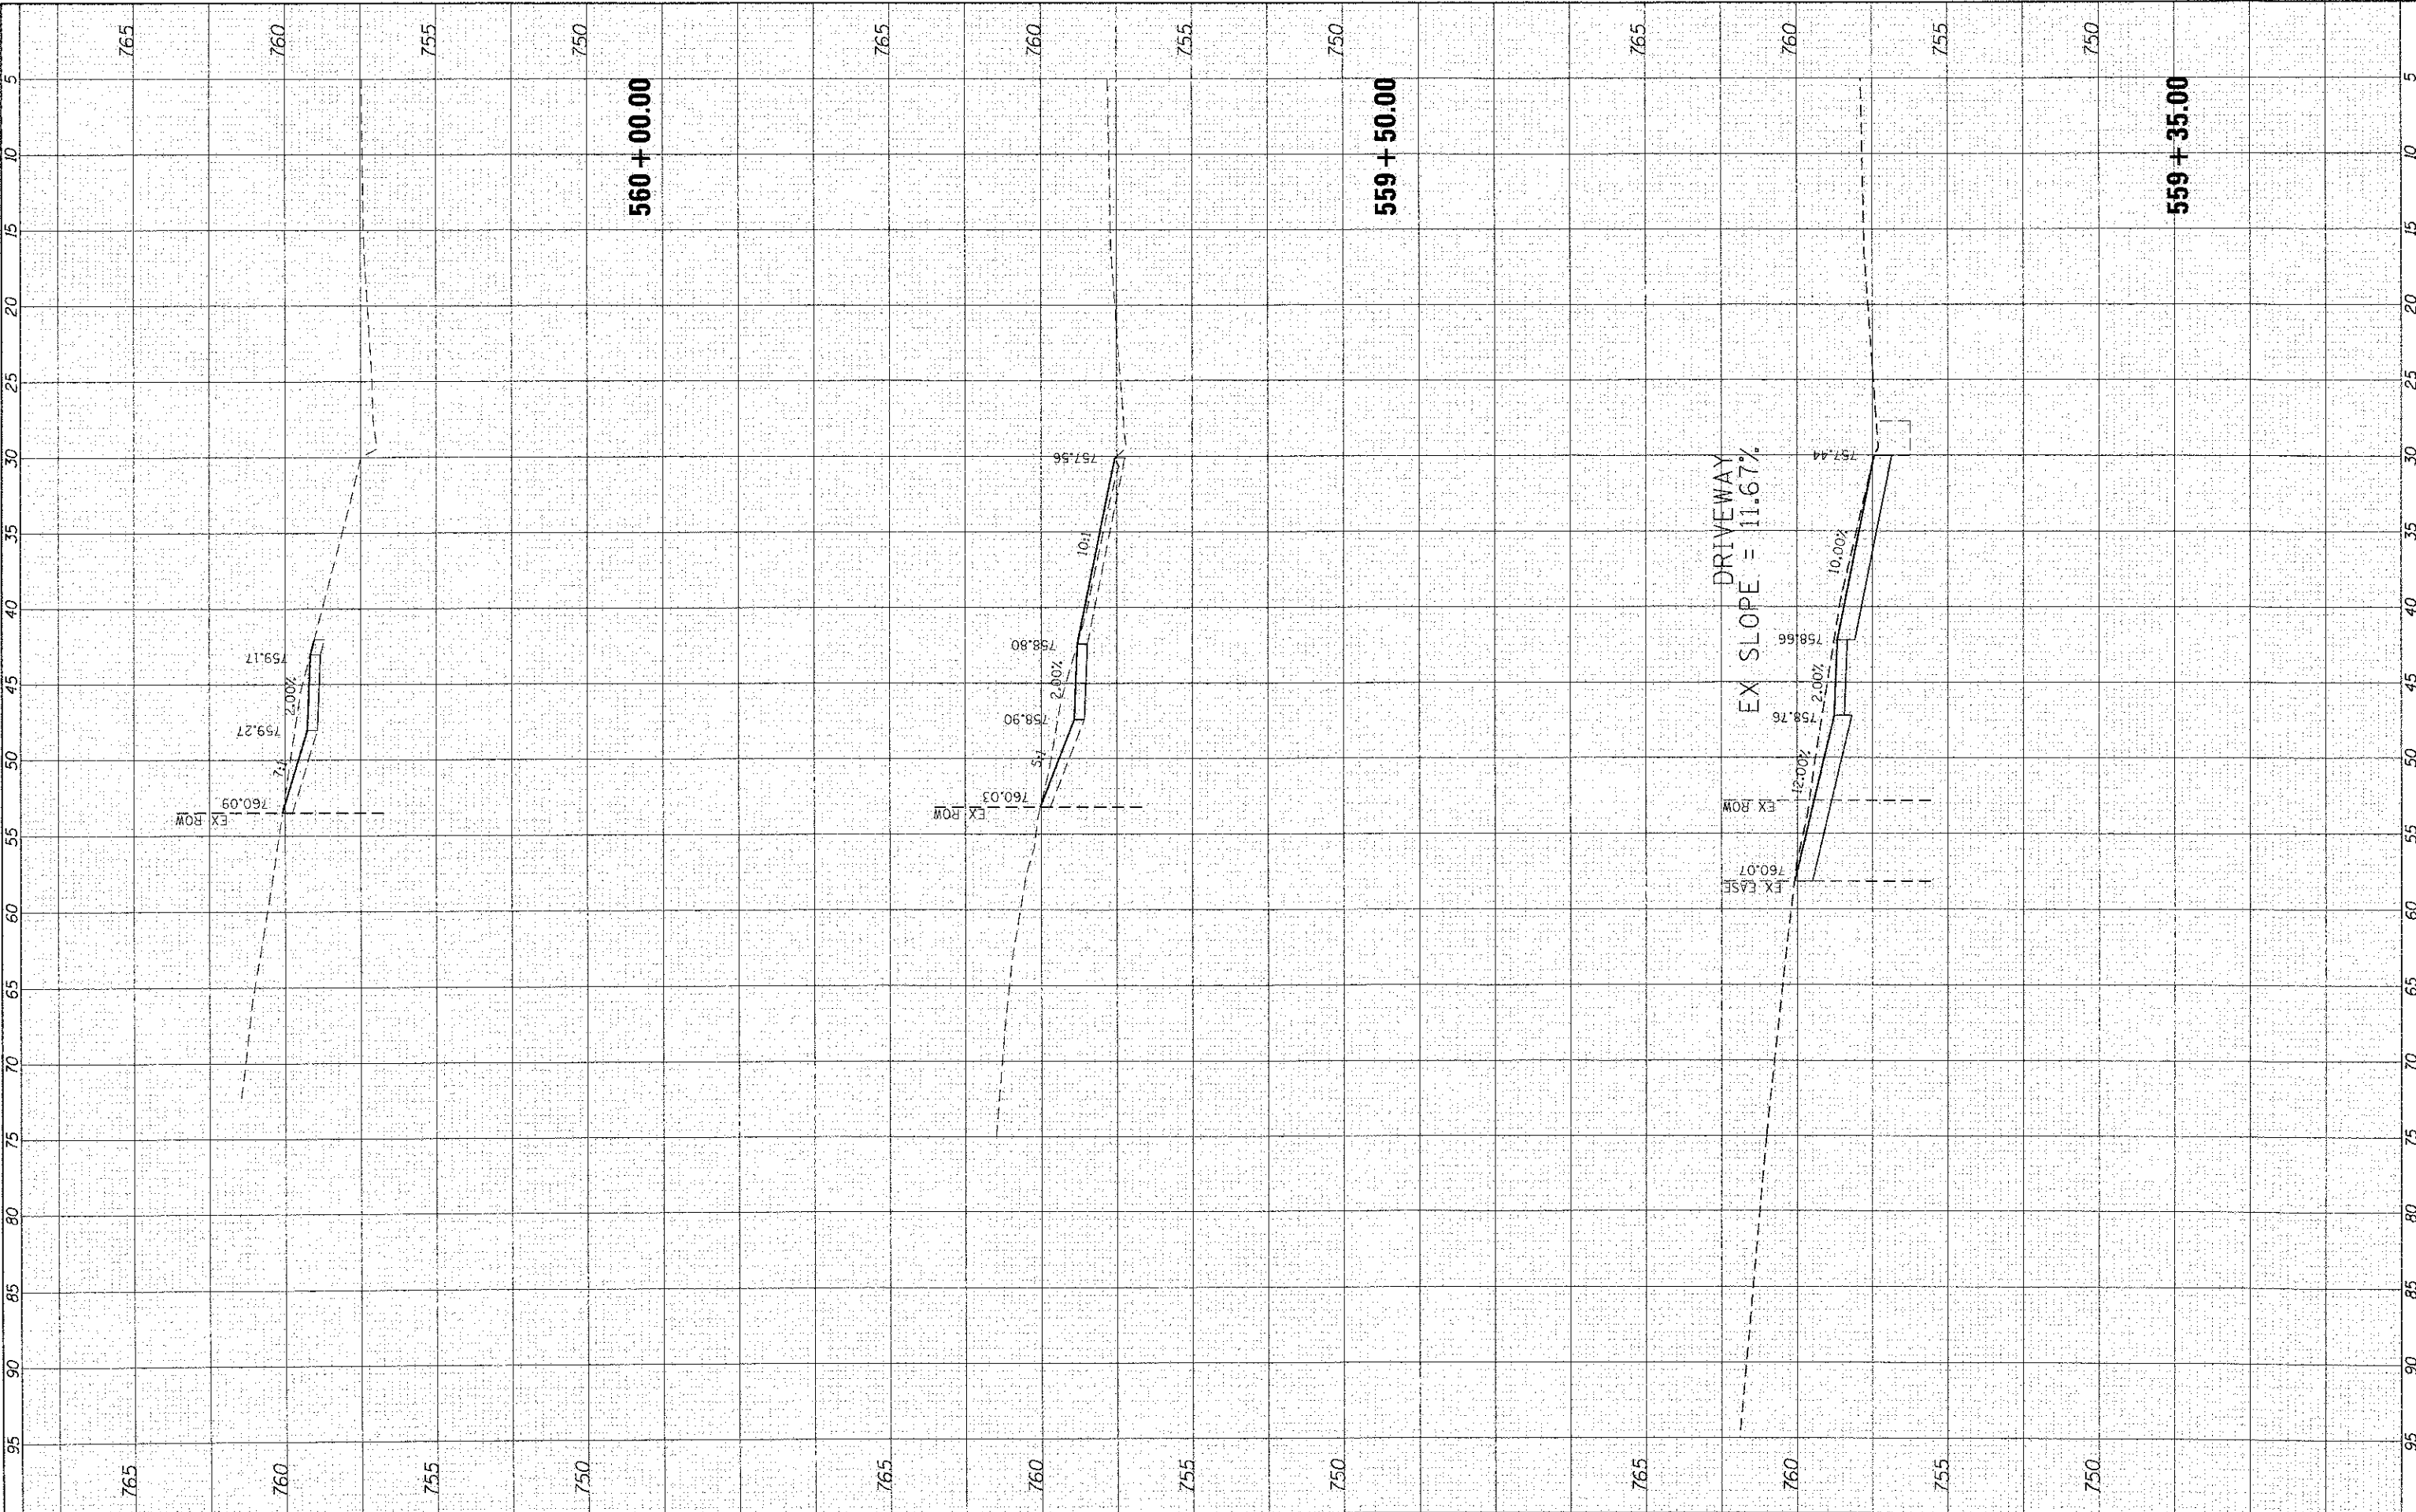

HRGreen.com Illinois Professional Design Firm #184-011322	USER NAME = JSt-zel DESIGNED - JJS DRAWN - JJS CHECKED - AC DATE - 5/4/2012	REVISED - REVISED - REVISED - REVISED -	VILLAGE OF MUNDELEIN	US ROUTE 45 SIDEWALK IMPROVEMENTS CROSS SECTIONS		F.A. RTE. 344 SECTION 08-00083-00-SW COUNTY LAKE TOTAL SHEETS 49 SHEET NO. 48 CONTRACT NO. 63725
	PLOT SCALE = 10H:5V PLOT DATE = 5/4/2012			SCALE: 10H:5V SHEET NO. 32 OF 33 SHEETS STA. 559+35.00 TO STA. 560+00.00		FED. ROAD DIST. NO. ILLINOIS FED. AID PROJECT 63725