


TYPICAL SECTION
SOUTH APPROACH

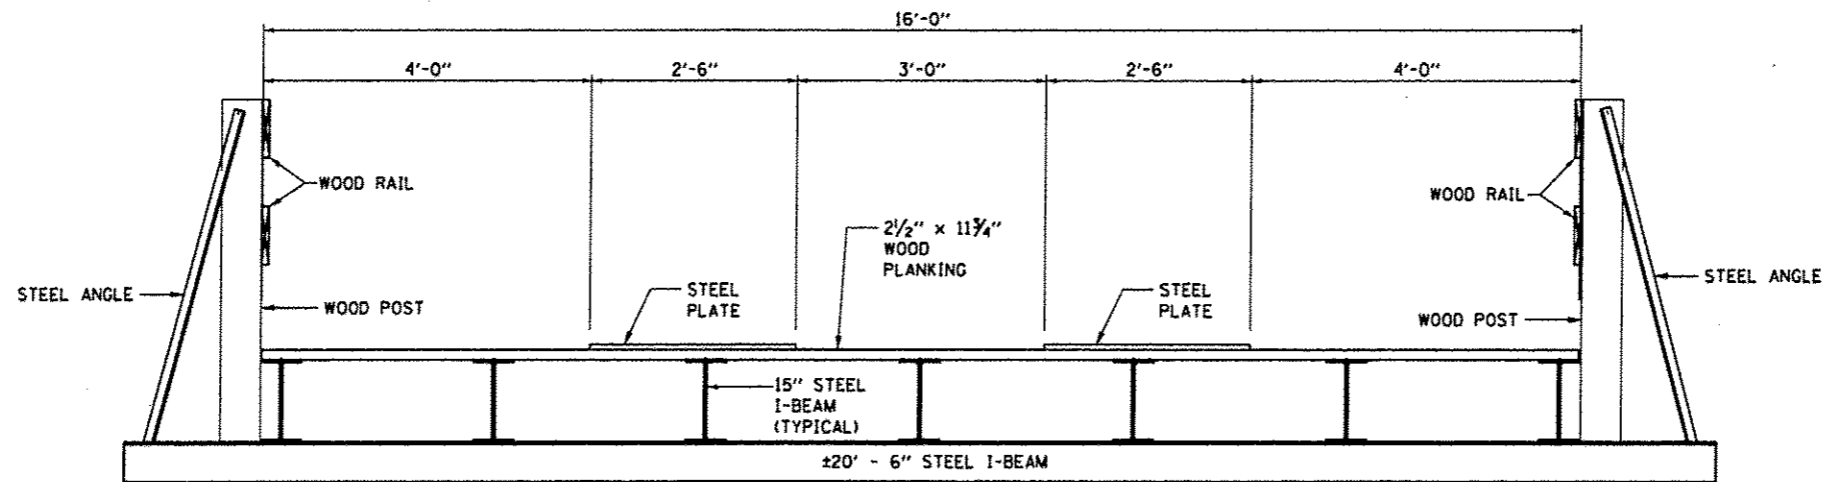

TYPICAL SECTION
NORTH APPROACH

FILE NAME *	USER NAME * woodshankr1	DESIGNED <i>RON WOODSHANK</i>	REVISED -	STATE OF ILLINOIS DEPARTMENT OF TRANSPORTATION	TYPICAL SECTIONS FOR S.N. 006-0134	T.P. RTEL	SECTION	COUNTY	TOTAL SHEETS	SHEET NO.	
01\pe_work\p1dot\woodshankr1\d8282068	0366872-shs-data1a.dgn	DRAWN <i>RON WOODSHANK</i>	REVISED -			246	(ORCB)BP-2	BUREAU	11	6	
PLOT SCALE * 1/8" = 1'	CHECKED -	REVISIED -	SCALE:			SHEET NO. 1 OF 1 SHEETS	STA.	TO STA.	CONTRACT NO. 66B72		
PLOT DATE * 6/20/2012	DATE -	REVISIED -	(ILLINOIS) FED. AID PROJECT								