


FIVE DOLLARS FOR DRIVING MORE THAN TWELVE HORSES MULES OR CATTLE
AT ONE TIME OR FOR LEADING ANY BEAST FASTER THAN A WALK
ON OR ACROSS THE BRIDGE

ELEVATION

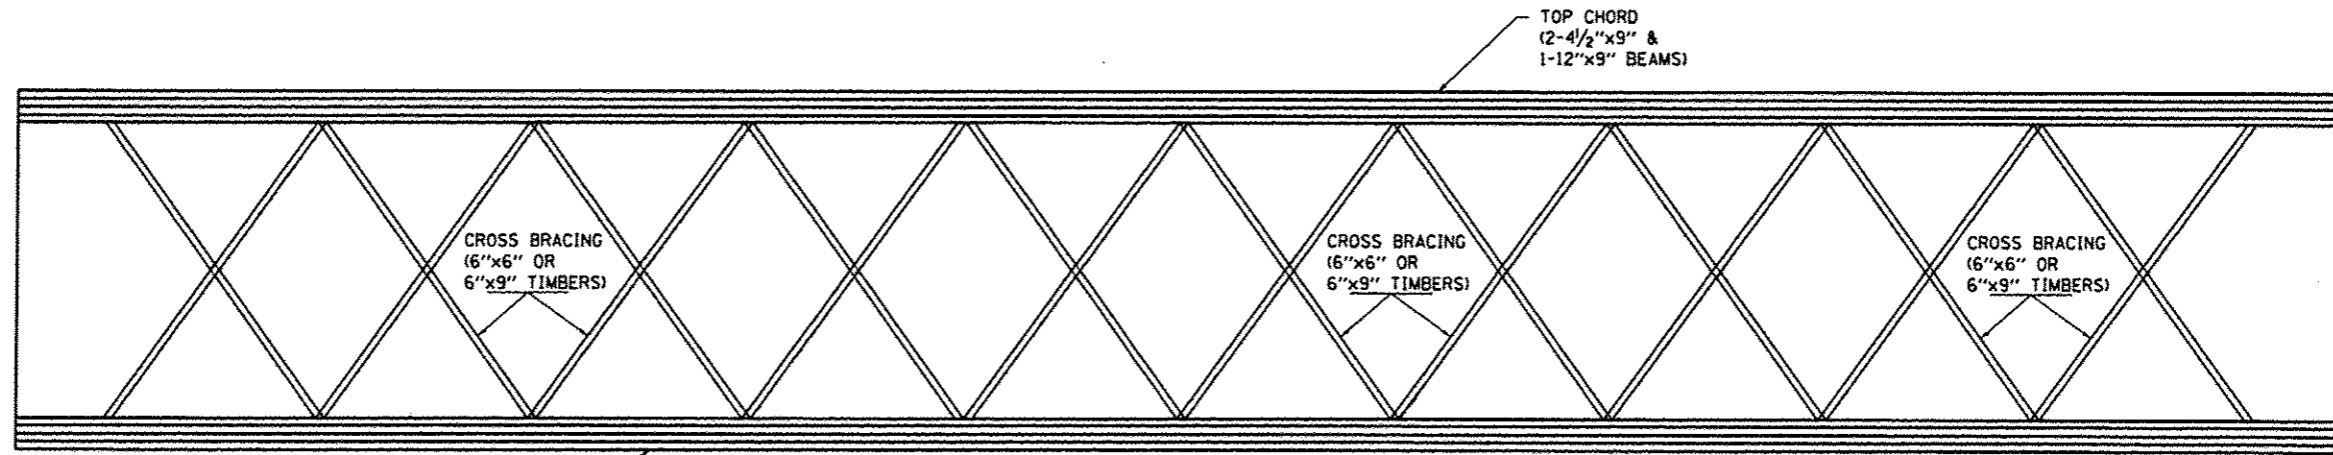

ROOF CROSS BRACING
CROSS FRAMING
AS VIEWED FROM BOTTOM

FILE NAME :	USER NAME :	DESIGNED :	REVISED :
at:\pwork\p1dot\woodshankr1\d8282068	woodshankr1	RON WOODSHANK	-
		DRAWN :	REVISED :
		RON WOODSHANK	-
		CHECKED :	REVISED :
			-
		DATE :	REVISED :
			-

STATE OF ILLINOIS
DEPARTMENT OF TRANSPORTATION

ROOF DETAILS
FOR SN 006-134

SCALE: SHEET NO. 4 OF 6 SHEETS STA. TO STA.

T.P. RATE:	SECTION:	COUNTY:	TOTAL SHEETS:	SHEET NO.:
246	(ORCBIP-2)	BUREAU	11	9
			CONTRACT NO. 66872	
ILLINOIS FED. AID PROJECT				