



**END ELEVATION
EAST END**

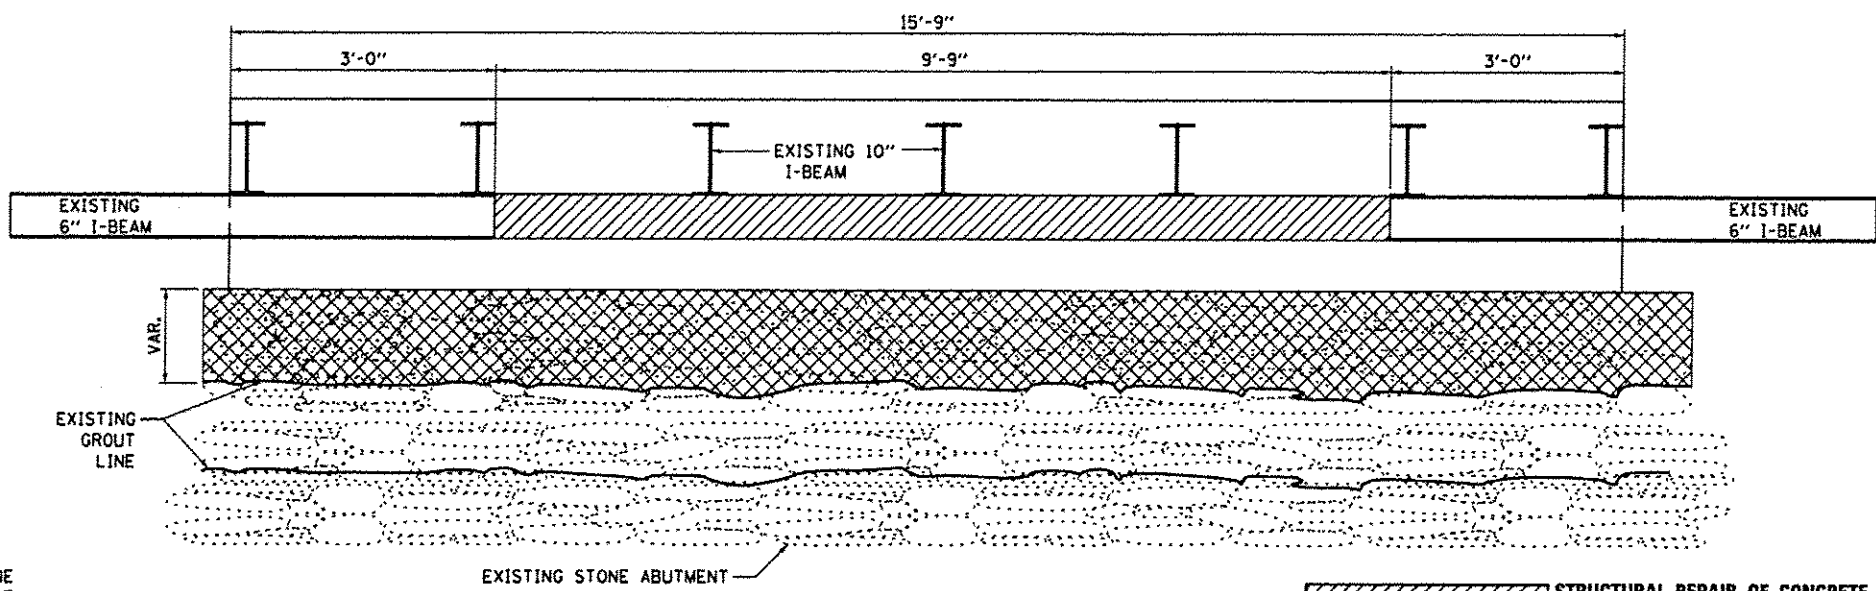


**EXISTING ELEVATION
SOUTH APPROACH**


STRUCTURAL REPAIR OF CONCRETE (DEPTH EQUAL TO OR LESS THAN 5")
 STONE MASONRY REMOVAL

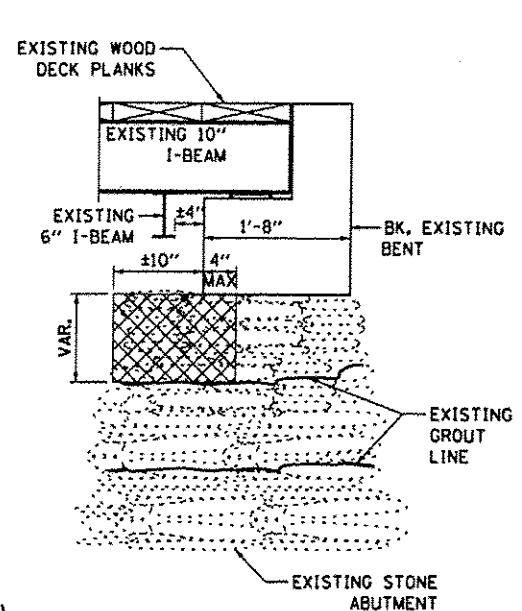


**END ELEVATION
WEST END**

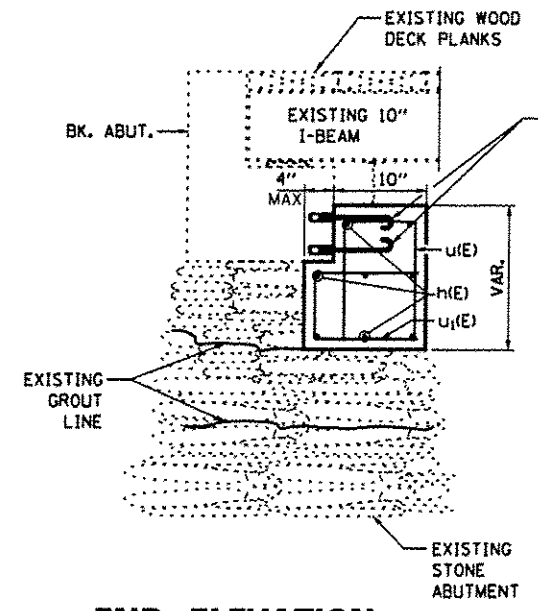


**END ELEVATION
EAST END**

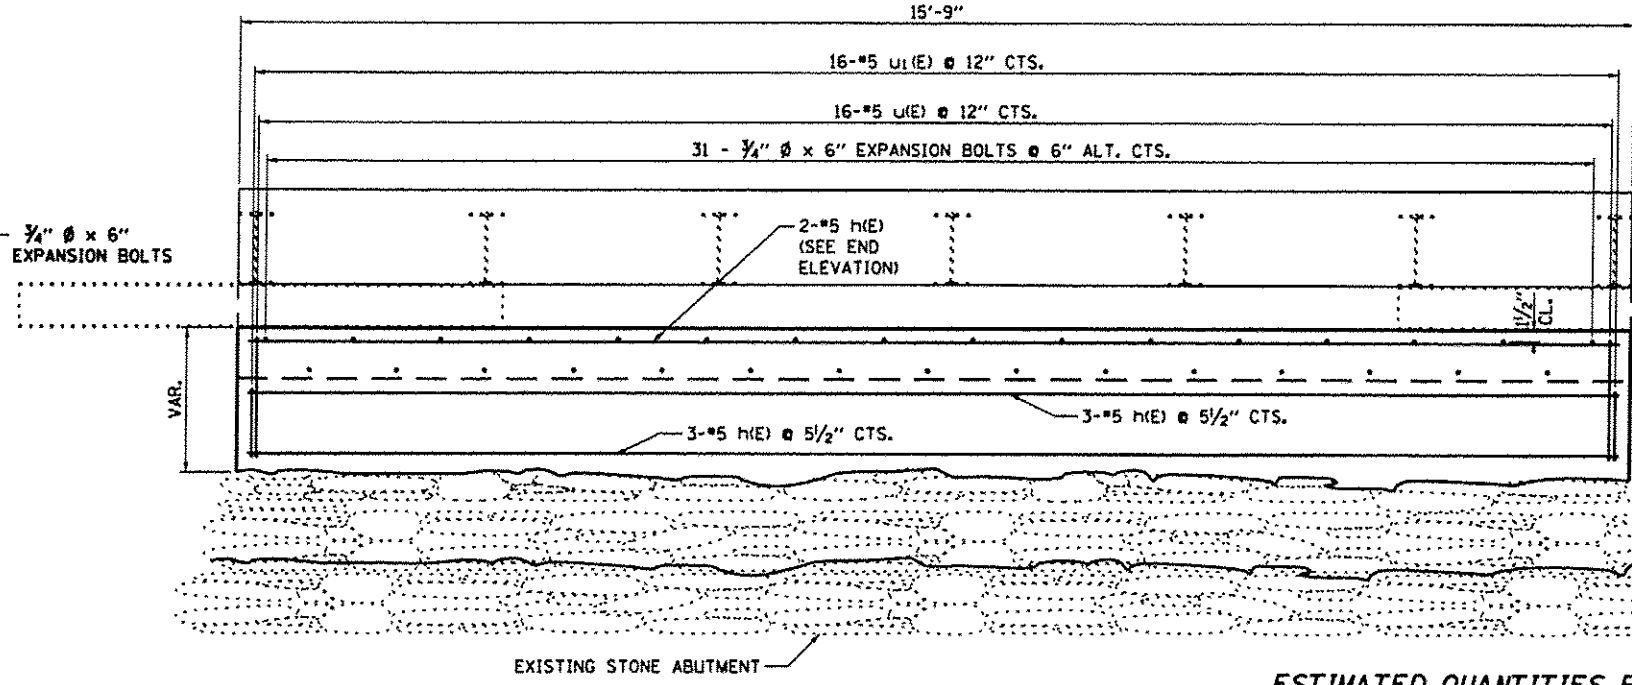

**PROPOSED ELEVATION
SOUTH APPROACH**

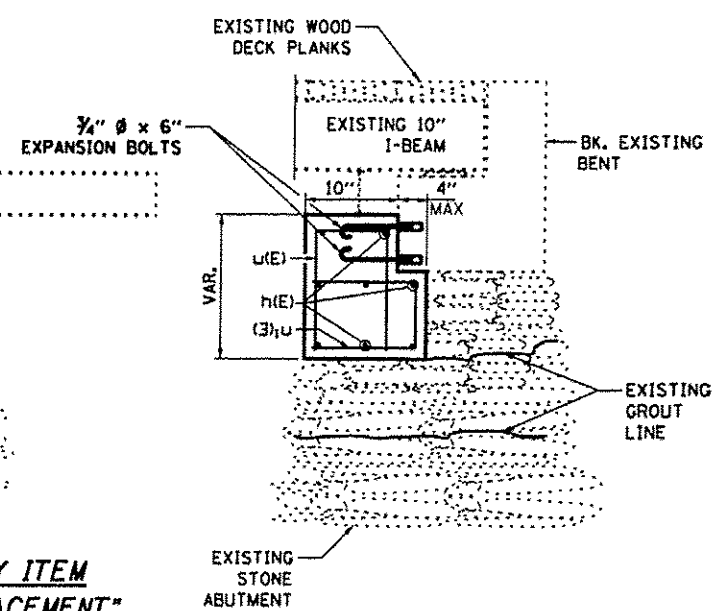

**END ELEVATION
WEST END**

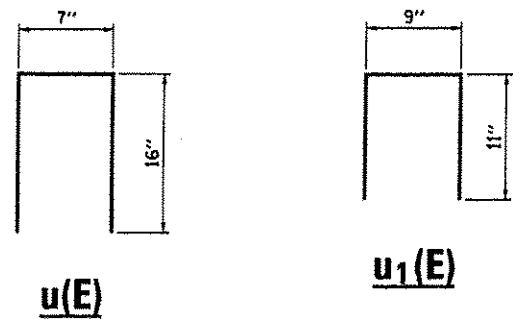

**ESTIMATED QUANTITIES FOR PAY ITEM
"STONE MASONRY REPAIRS & REPLACEMENT"
FOR INFORMATION ONLY**

Bar	No.	Size	Length	Shape
u(E)	8	#5	15'-0"	
u(E)	16	#5	1'-11"	
u1(E)	16	#5	1'-8"	
STONE REMOVAL			CU. YD.	1.2
CONCRETE			CU. YD.	1.2
SUPERSTRUCTURE REINFORCEMENT BARS EPOXY COATED			POUND	185
EXPANSION BOLTS 3/4" x 6"			EACH	31
MASONRY CLEANING AND TUCK POINTING			SQ YD	11

BILL OF MATERIAL

ITEM	UNIT	SUPER	SUB	TOTAL
STRUCTURAL REPAIR OF CONCRETE (DEPTH LESS THAN OR EQUAL TO 5")	SQ FT		7	7
STONE MASONRY REPAIRS AND REPLACEMENT	L SUM		1	1

FILE NAME :	USER NAME :	DESIGNED :	REVISED :
c:\pwwork\psidat\woodshankr1\d0202068	woodshankr1	RON WOODSHANK	-
		DRAWN :	REVISED :
		RON WOODSHANK	-
		CHECKED :	REVISED :
			-
		DATE :	REVISED :
			-

STATE OF ILLINOIS
DEPARTMENT OF TRANSPORTATION

SOUTH APPROACH DETAILS
SCALE: SHEET NO. 5 OF 6 SHEETS STA. TO STA.

T.R. RTE.:	SECTION:	COUNTY:	TOTAL SHEETS:	SHEET NO.:
246	10RCB1BP-2	BUREAU	11	10
CONTRACT NO. 66B72				
ILLINOIS FED. AID PROJECT				