




S:\GEN-DRAFT-STD&PLNS-SCOOD\BRIDGES-BRIDGE CONTRACTS-STEEL BEAM REP-68819 SN090-0091-SN090-0091-PinecrestDr-ovr1-74.dgn

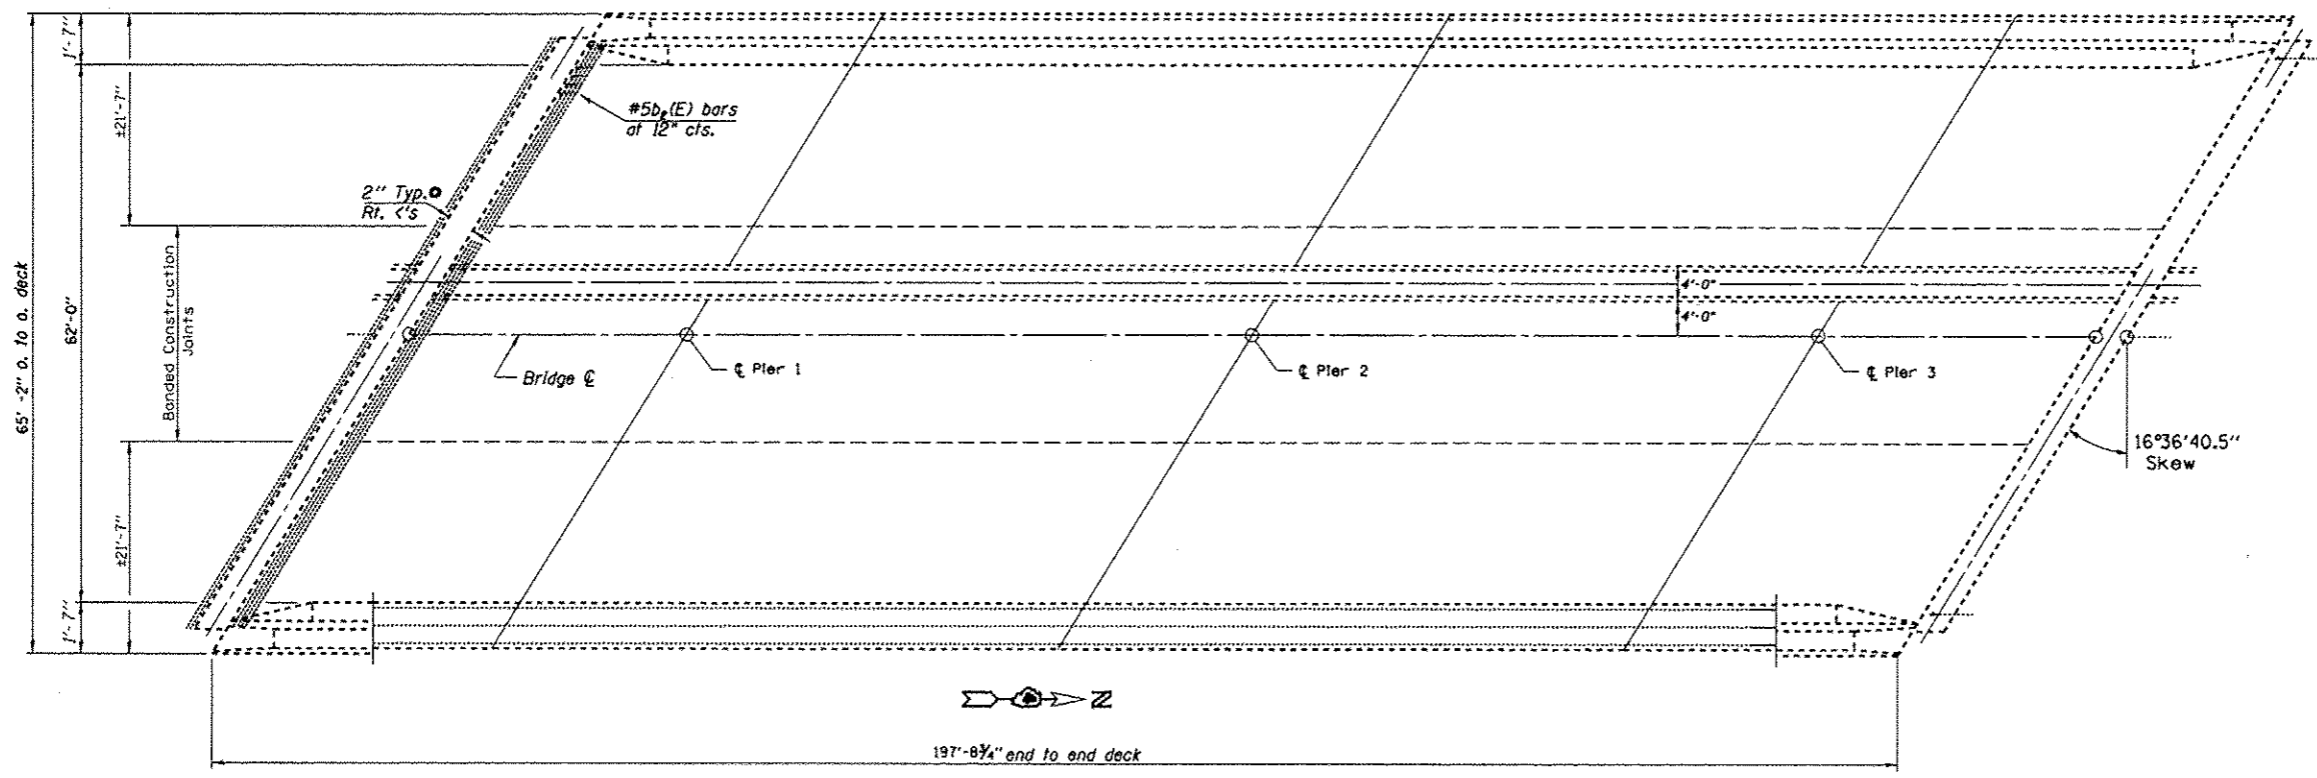


**EXISTING DECK**

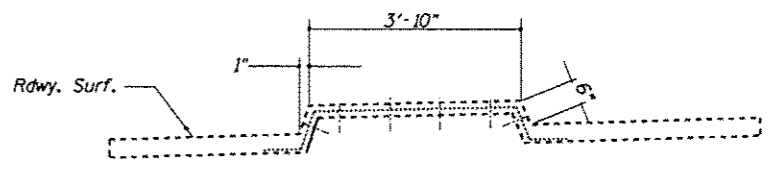

**TYPE S.B. 6.12 MEDIAN**

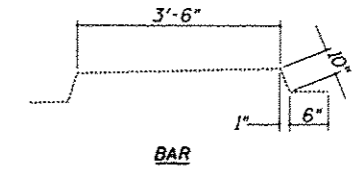

**BAR**

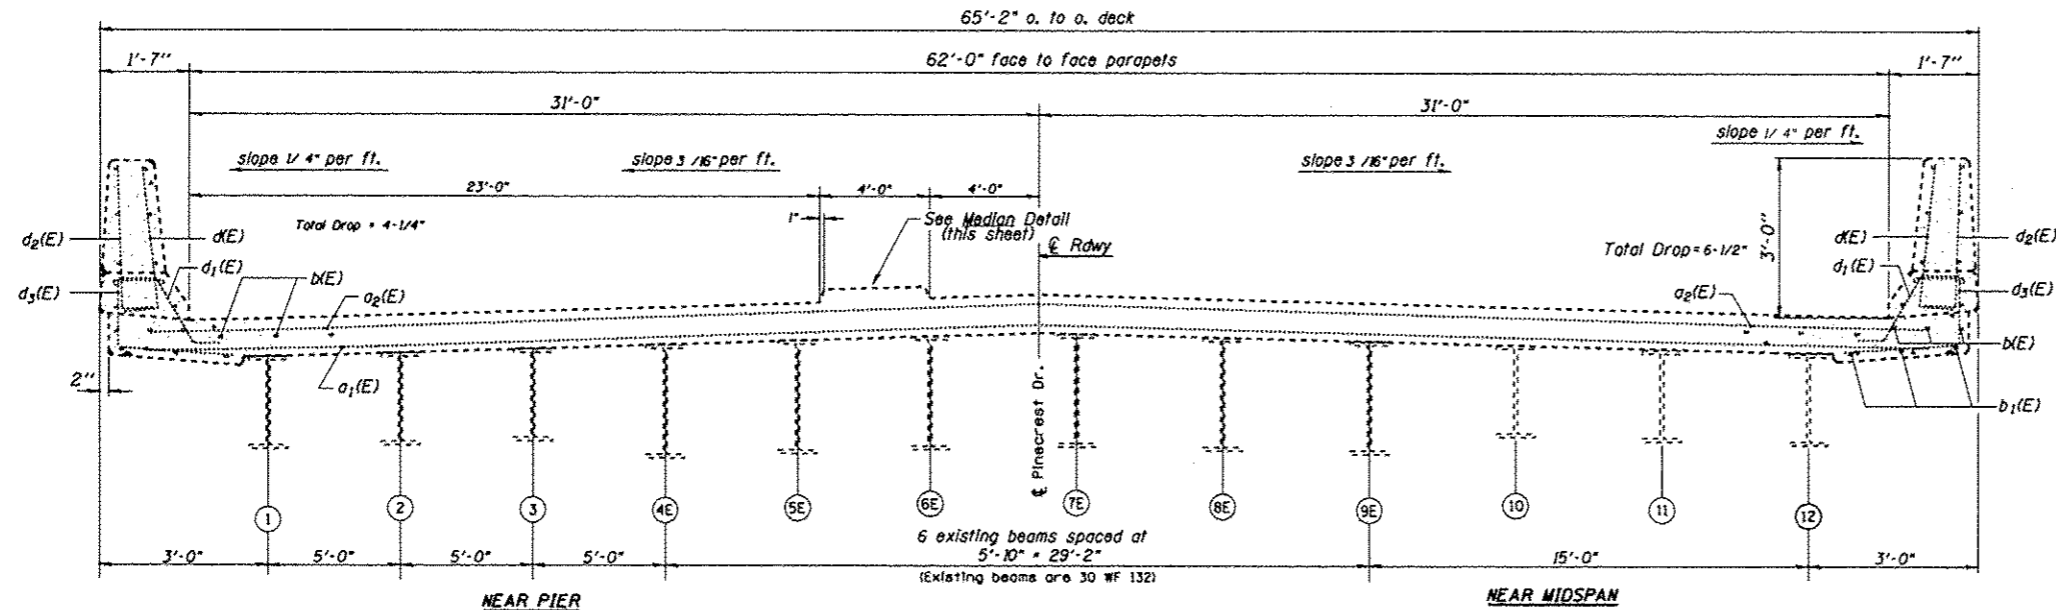

**EXISTING CROSS SECTION**  
(Looking NORTH)

FILE NAME :	USER NAME : jonesc	DESIGNED - CEJ	REVISED -	<b>STATE OF ILLINOIS DEPARTMENT OF TRANSPORTATION</b>	DECK PLAN & CROSS SECTION PINECREST DRIVE OVER F.A.I. ROUTE 74 SN 090-0091		F.A.I. RTE. 74	SECTION [90-14HB-(BR)]-1	COUNTY TAZEWELL	TOTAL SHEETS 17	SHEET NO. 4
S:\GEN-DRAFT-STD&PLNS-SCOOD\BRIDGES-BRIDGE CONTRACTS-STEEL BEAM REP-68819 SN090-0091-SN090-0091-PinecrestDr-ovr1-74.dgn	BRIDGE CONTRACTS-STEEL BEAM REP-68819 SN090-0091-SN090-0091-PinecrestDr-ovr1-74.dgn	CHECKED -	REVISED -		SCALE: _____	SHEET NO. _____ OF _____ SHEETS	STA. _____ TO STA. _____	STEEL BEAMS REP./REPL.	CONTRACT NO. 68819	FED. ROAD DIST. NO. 4	ILLINOIS FED. AID PROJECT
PLOT SCALE : 1/8" = 1'-0"	DATE : 06/15/2012	DATE : 06/15/2012	REVISED -								
PLOT DATE : 6/20/2012											