


CROSS SECTION
(Stage I
Looking North)

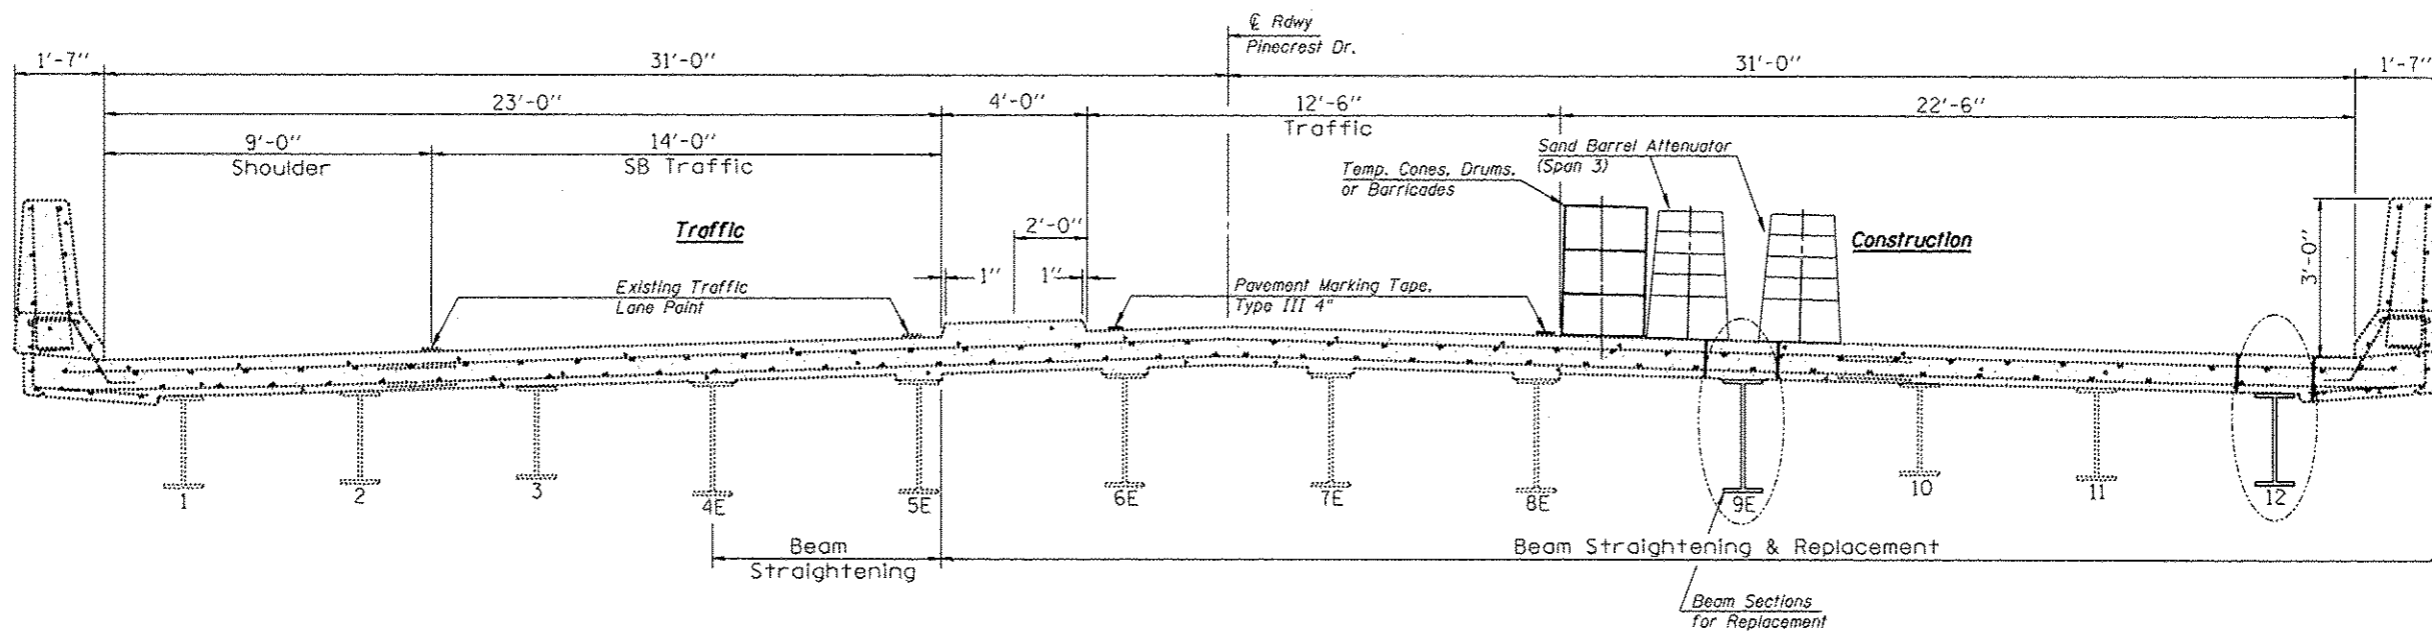

CROSS SECTION
(Stage II
Looking North)

SYMBOLS

- Cones, Drums, or Barricades
- Pavement Marking Tape Type III, 4"
- Sand Barrel Attenuator

NOTES

Refer to Highway Standards 701406 & 701601 in conjunction with this sheet for exact placement of traffic management devices and other clarifications as construction staging symbols and dimensioning were duplicated off of these standards.
Temporary Pavement Marking Tape, Type III 4" shall be placed throughout the taper and alongside the work area as shown in the plans.

S:\GEN-DRAFT-STD&PLNS-Squad\BRIDGES-CONTRACTS-STEEL BEAM REP-68819 SN090-0091 PinecrestDr.ovr1-74.dgn

FILE NAME :	USER NAME : jonesc	DESIGNED - CEJ	REVISED -	STATE OF ILLINOIS DEPARTMENT OF TRANSPORTATION	PROPOSED TRAFFIC CONTROL PINECREST DRIVE OVER F.A.I. ROUTE 74 SN 090-0091		F.A.I. RTE. 74	SECTION [90-14HB-1(BR)]-1	COUNTY TAZEWELL	TOTAL SHEETS 7	SHEET NO. 7	
S:\GEN-DRAFT-STD&PLNS-Squad\BRIDGES-CONTRACTS-STEEL BEAM REP-68819 SN090-0091 PinecrestDr.ovr1-74.dgn	DESIGNED - CEJ	CHECKED -	REVISED -		SCALE: _____	SHEET NO. _____ OF _____ SHEETS	STA. _____ TO STA. _____	STEEL BEAMS REP./REPL.	CONTRACT NO. 68819	FED. ROAD DIST. NO. 4 ILLINOIS FED. AID PROJECT		
PLOT SCALE = 1/8" = 1' - 0"	CHECKED -	DATE - 06/15/2012	REVISED -									
PLOT DATE = 6/20/2012	DATE - 06/15/2012	REVISED -										