


* HEIGHT OF GUARDRAIL IS INCREASED BY 1 " IN PREPARATION FOR FUTURE RESURFACING

TYPICAL SECTION
LOCATION 5 - RT. STA. 177+13 TO 181+50.5

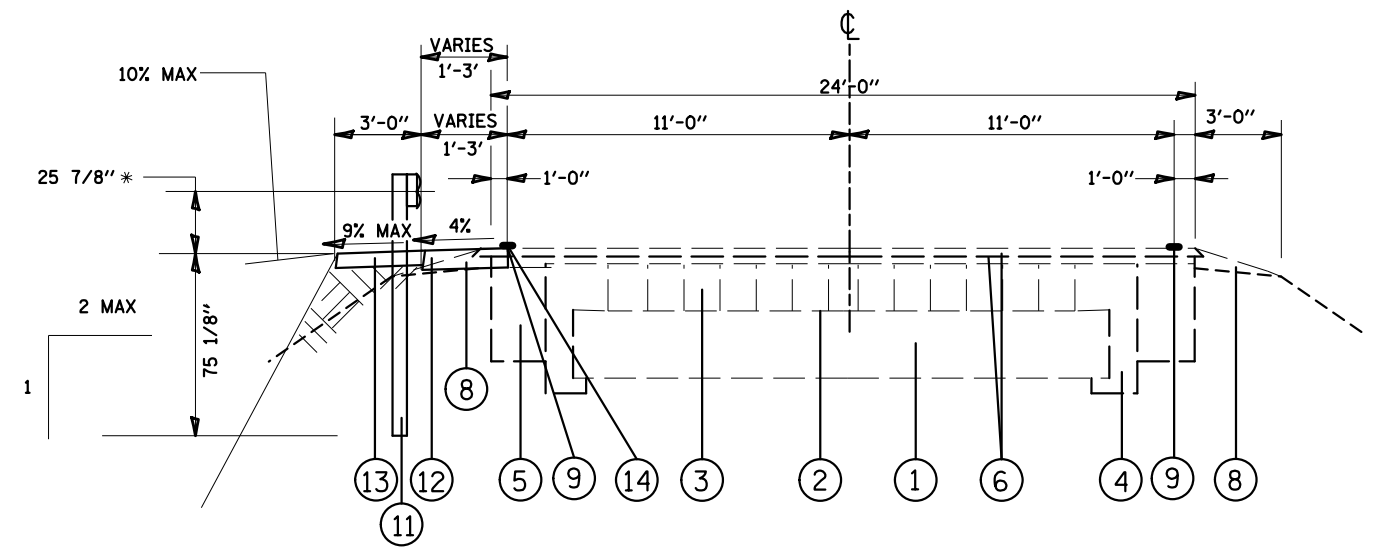


* HEIGHT OF GUARDRAIL IS INCREASED BY 1 " IN PREPARATION FOR FUTURE RESURFACING

TYPICAL SECTION
LOCATION 5 - LT. STA. 177+45.5 TO 183+20.5

LEGEND

- ① EXISTING CONCRETE BASE, 8"
- ② EXISTING MASTIC CUSHION, 1"
- ③ EXISTING BRICK PAVEMENT, 2 1/4"
- ④ EXISTING CONCRETE RETAINER, 1'-3"
- ⑤ EXISTING PC CONCRETE BASE COURSE, 8"
- ⑥ EXISTING BITUMINOUS RESURFACING WITH COLDMILLING, (VAR. 4" TO 6 1/2")
- ⑦ EXISTING HMA SHOULDER
- ⑧ EXISTING AGGREGATE SHOULDERS
- ⑨ EXISTING PAINT PAVEMENT MARKING, LINE 4"
- ⑩ EXISTING OIL AND CHIP ROAD
- ⑪ PROPOSED GUARDRAIL, 9' STEEL POST
- ⑫ PROPOSED HMA SHOULDER, 8"
- ⑬ PROPOSED AGGREGATE SHOULDER, 6"
- ⑭ PROPOSED THERMOPLASTIC PAVEMENT MARKING, LINE 4"

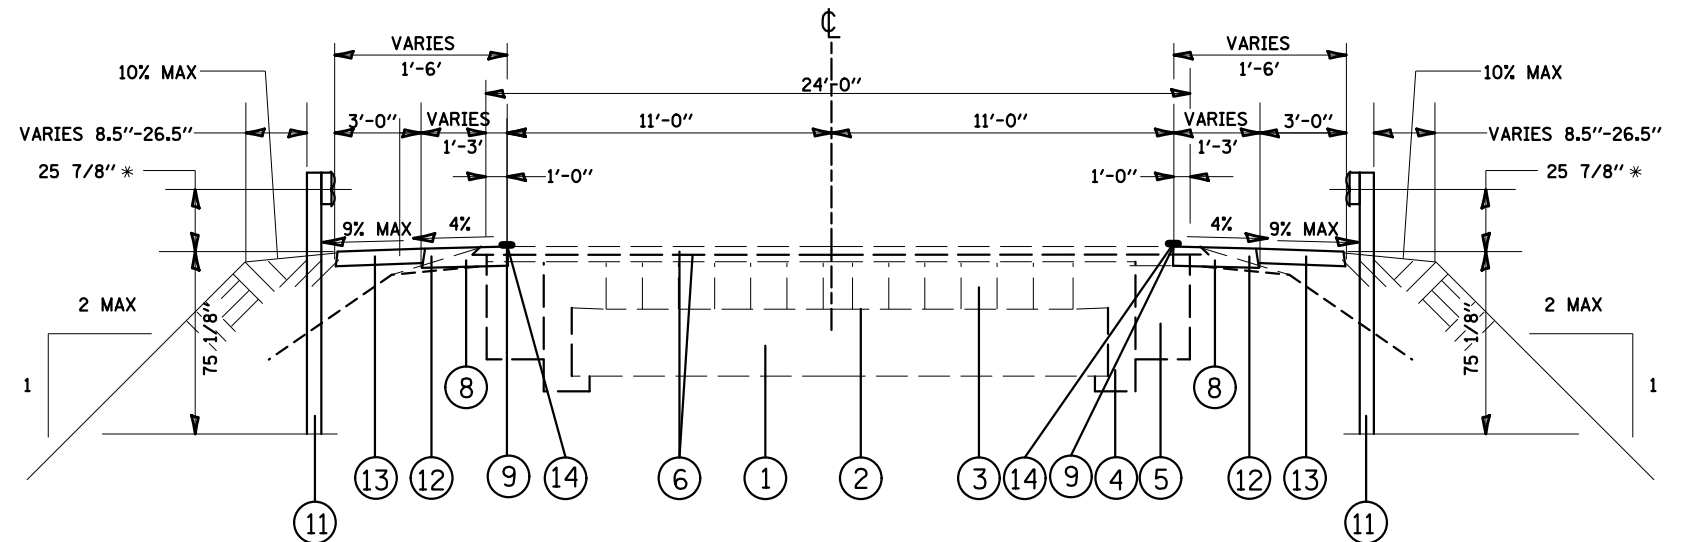

* HEIGHT OF GUARDRAIL IS INCREASED BY 1 " IN PREPARATION FOR FUTURE RESURFACING

* HEIGHT OF GUARDRAIL IS INCREASED BY 1 " IN PREPARATION FOR FUTURE RESURFACING

TYPICAL SECTION

LOCATION 8 - RT. STA. 315+25.63 TO STA. 319+56.88
 LOCATION 8 - LT. STA. 316+25.63 TO STA. 319+31.88
 LOCATION 10 - RT. STA. 354+81.25 TO STA. 358+93.75
 LOCATION 10 - LT. STA. 355+56.25 TO STA. 360+18.75

FILE NAME =	USER NAME = chids1	DESIGNED -	REVISED -	STATE OF ILLINOIS DEPARTMENT OF TRANSPORTATION	TYPICAL SECTIONS		F.A.S. RTE.	SECTION	COUNTY	TOTAL SHEETS	SHEET NO.	
et:\pw\work\p\idot\chids1\d0279782\d876f18-sh-t-plan.dgn		DRAWN -	REVISED -		SCALE:	SHEET NO. 2 OF 3 SHEETS	STA.	TO STA.	770	GUARDRAIL REPLACEMENT	15	6
		CHECKED -	REVISED -						F.A.U.			
		DATE -	REVISED -						8890	ILLINOIS FED. AID PROJECT		