


LOCATION 1LT
 HAZARD STA. 10+46
 SPBGR STA. 8+43.5 TO STA. 12+56, 412.5'
 TRAFFIC BARRIER TERMINAL, TYPE 1 (SPECIAL) TANGENT, 2 EACH
 STA. 7+93.5 TO STA. 8+43.5
 STA. 12+56 TO STA. 13+06

LOCATION 2LT
 HAZARD STA. 48+38
 REMOVE AND REERECT RAIL ELEMENT, 25'
 REMOVE AND REERECT TRAFFIC BARRIER TERMINAL, TYPE 1 (SPECIAL) TANGENT, 2 EACH
 REMOVE AND REERECT TRAFFIC BARRIER TERMINAL, TYPE 6, 2 EACH

LOCATION 3
 OLD CARPENTER RD.
 (SN 060-0072)
 BY OTHERS

LOCATION 4RT
 HAZARD STA. 162+49
 SPBGR STA. 160+34 TO STA. 163+71.5, 337.5'
 TRAFFIC BARRIER TERMINAL, TYPE 1 (SPECIAL) TANGENT, 2 EACH
 STA. 159+84 TO 160+34
 STA. 163+71.5 TO 164+21.5

LOCATION 2RT
 HAZARD STA. 48+38
 REMOVE AND REERECT RAIL ELEMENT, 25'
 REMOVE AND REERECT TRAFFIC BARRIER TERMINAL, TYPE 1 (SPECIAL) TANGENT, 1 EACH
 REMOVE AND REERECT TRAFFIC BARRIER TERMINAL, TYPE 6, 2 EACH
 TRAFFIC BARRIER TERMINAL, TYPE 1 (SPECIAL) TANGENT @ STA 49+50, 1 EACH

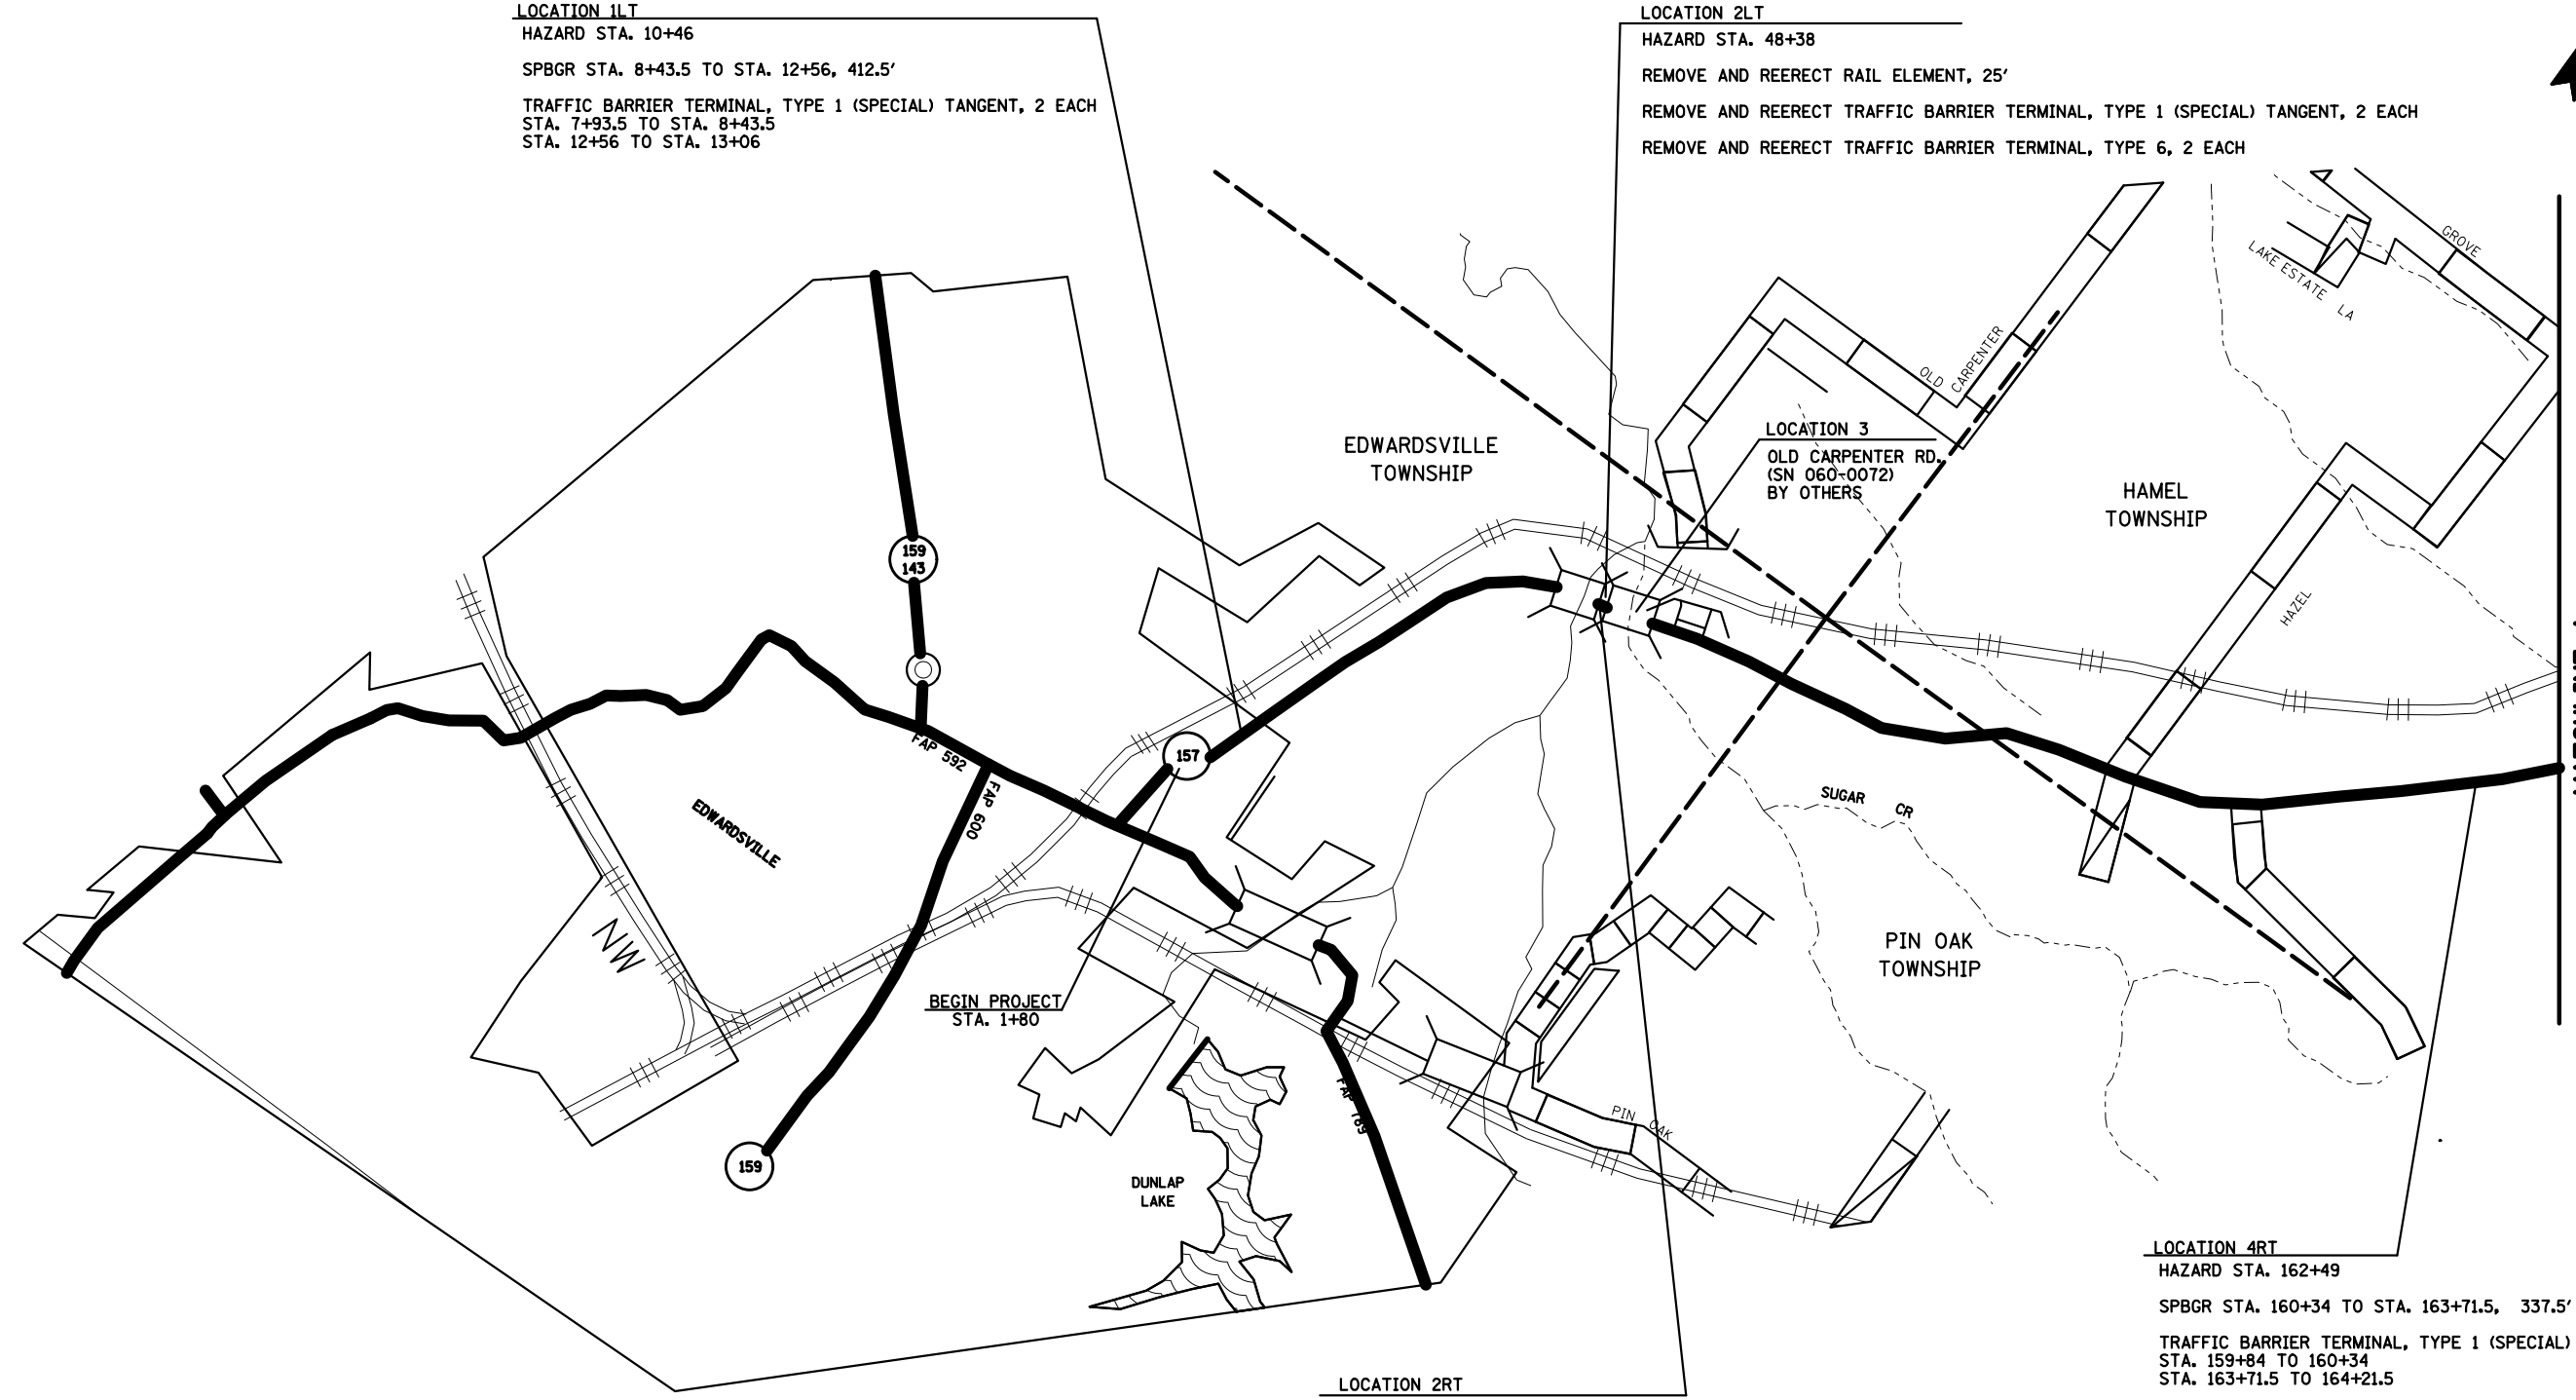

NOT TO SCALE

FILE NAME =	USER NAME = chids1	DESIGNED -	REVISED -	STATE OF ILLINOIS DEPARTMENT OF TRANSPORTATION	GUARDRAIL LOCATION MAP				F.A.S. RTE.	SECTION	COUNTY	TOTAL SHEETS	SHEET NO.	
et:\pw\work\p\dot\chids1\d0279782\d876f18-sh-t-plan.dgn		DRAWN -	REVISED -		SCALE:	SHEET NO.	OF SHEETS	STA.	TO STA.	770	GUARDRAIL REPLACEMENT	MADISON	15	10
	PLOT SCALE = 100.0000' / in.	CHECKED -	REVISED -							F.A.U.				CONTRACT NO. 76F18
	PLOT DATE = 3/22/2012	DATE -	REVISED -							8890				ILLINOIS FED. AID PROJECT