

LOCATION 5LT
HAZARD STA. 179+78
SPBGR STA. 177+95.5 TO 182+70.5, 475'
TRAFFIC BARRIER TERMINAL, TYPE 1 (SPECIAL) TANGENT, 2 EACH
STA. 177+45.5 TO STA. 177+95.5
STA. 182+70.5 TO STA. 183+20.5

LOCATION 8LT
HAZARD STA. 317+85
SPBGR, 37.5'
STA. 316+75.625 TO STA. 317+00.625
STA. 318+69.375 TO STA. 318+81.875
LONG SPAN GUARDRAIL OVER CULVERT, 18' 9" , 168.75'
STA. 317+00.625 TO STA. 318+69.375
TRAFFIC BARRIER TERMINAL, TYPE 1 (SPECIAL) TANGENT, 2 EACH
STA. 316+25.625 TO STA. 316+75.625
STA. 318+81.875 TO STA. 319+31.875

LOCATION 10LT
HAZARD STA. 357+25
SPBGR, 200'
STA. 356+06.25 TO STA. 356+43.75
STA. 358+06.25 TO STA. 359+68.75
LONG SPAN GUARDRAIL OVER CULVERT, 12' -6", 162.5'
STA. 356+43.75 TO STA. 358+06.25
TRAFFIC BARRIER TERMINAL, TYPE 1 (SPECIAL) TANGENT, 2 EACH
STA. 355+56.25 TO STA. 356+06.25
STA. 359+68.75 TO STA. 360+18.75

LOCATION 7LT
HAZARD STA. 226+19
SPBGR, 275'
STA. 224+50.25 TO STA. 225+37.75
STA. 227+00.25 TO STA. 228+87.75
LONG SPAN GUARDRAIL OVER CULVERT, 12'-6", 162.5'
STA. 225+37.75 TO STA. 227+00.25
TRAFFIC BARRIER TERMINAL, TYPE 1 (SPECIAL) TANGENT, 2 EACH
STA. 224+00.25 TO 224+50.25
STA. 228+87.75 TO 229+37.75

LOCATION 11LT
HAZARD STA. 375+73
SPBGR, 75'
STA. 376+57.375 TO STA. 377+32.375
LONG SPAN GUARDRAIL OVER CULVERT, 18' -9", 118.75'
STA. 374+88.625 TO STA. 376+57.375
TRAFFIC BARRIER TERMINAL, TYPE 1 (SPECIAL) TANGENT, 2 EACH
STA. 374+88.625 TO 3STA. 75+38.625
STA. 377+33.375 TO STA. 377+82.375

LOCATION 7RT
HAZARD STA. 226+19
SPBGR, 212.5'
STA. 223+87.75 TO STA. 225+37.75
STA. 227+00.25 TO STA. 227+62.75
LONG SPAN GUARDRAIL OVER CULVERT, 12'-6", 162.5'
STA. 225+37.75 TO STA. 227+00.25
TRAFFIC BARRIER TERMINAL, TYPE 1 (SPECIAL) TANGENT, 2 EACH
STA. 223+37.75 TO 223+87.75
STA. 227+62.75 TO 228+12.75

LOCATION 6
QUERCUS GROVE ROAD
SEE DETAIL ON PAGE 13


LOCATION 10RT
HAZARD STA. 357+25
SPBGR, 150'
STA. 355+31.25 TO STA. 356+43.75
STA. 358+06.25 TO STA. 358+43.75
LONG SPAN GUARDRAIL OVER CULVERT, 12' -6", 162.5'
STA. 356+43.75 TO STA. 358+06.25
TRAFFIC BARRIER TERMINAL, TYPE 1 (SPECIAL), 2 EACH
STA. 354+81.25 TO STA. 355+31.25
STA. 358+43.75 TO STA. 358+93.75

LOCATION 11RT
HAZARD STA. 375+73
SPBGR, 87.5'
STA. 374+13.625 TO STA. 374+88.625
STA. 376+57.375 TO STA. 376+69.875
LONG SPAN GUARDRAIL OVER CULVERT, 18' -9", 168.75'
STA. 374+88.625 TO STA. 376+57.375
TRAFFIC BARRIER TERMINAL, TYPE 1 (SPECIAL) TANGENT, 2 EACH
STA. 373+63.625 TO STA. 374+13.625
STA. 376+69.875 TO STA. 377+19.875

LOCATION 5RT
HAZARD STA. 179+78
SPBGR STA. 177+63 TO STA. 181+00.5, 337.5'
TRAFFIC BARRIER TERMINAL, TYPE 1 (SPECIAL) TANGENT, 2 EACH
STA. 177+13 TO STA. 177+63
STA. 181+00.5 TO STA. 181+50.5

LOCATION 8RT
HAZARD STA. 317+85
SPBGR, 162.5'
STA. 315+75.625 TO STA. 317+00.625
STA. 318+69.375 TO STA. 319+06.875
LONG SPAN GUARDRAIL OVER CULVERT, 18' -9", 168.75'
STA. 317+00.625 TO STA. 318+69.375
TRAFFIC BARRIER TERMINAL, TYPE 1 (SPECIAL) TANGENT, 2 EACH
STA. 315+25.625 TO STA. 315+75.625
STA. 319+06.875 TO STA. 319+56.875

MATCHLINE A
SEE SHEET 11

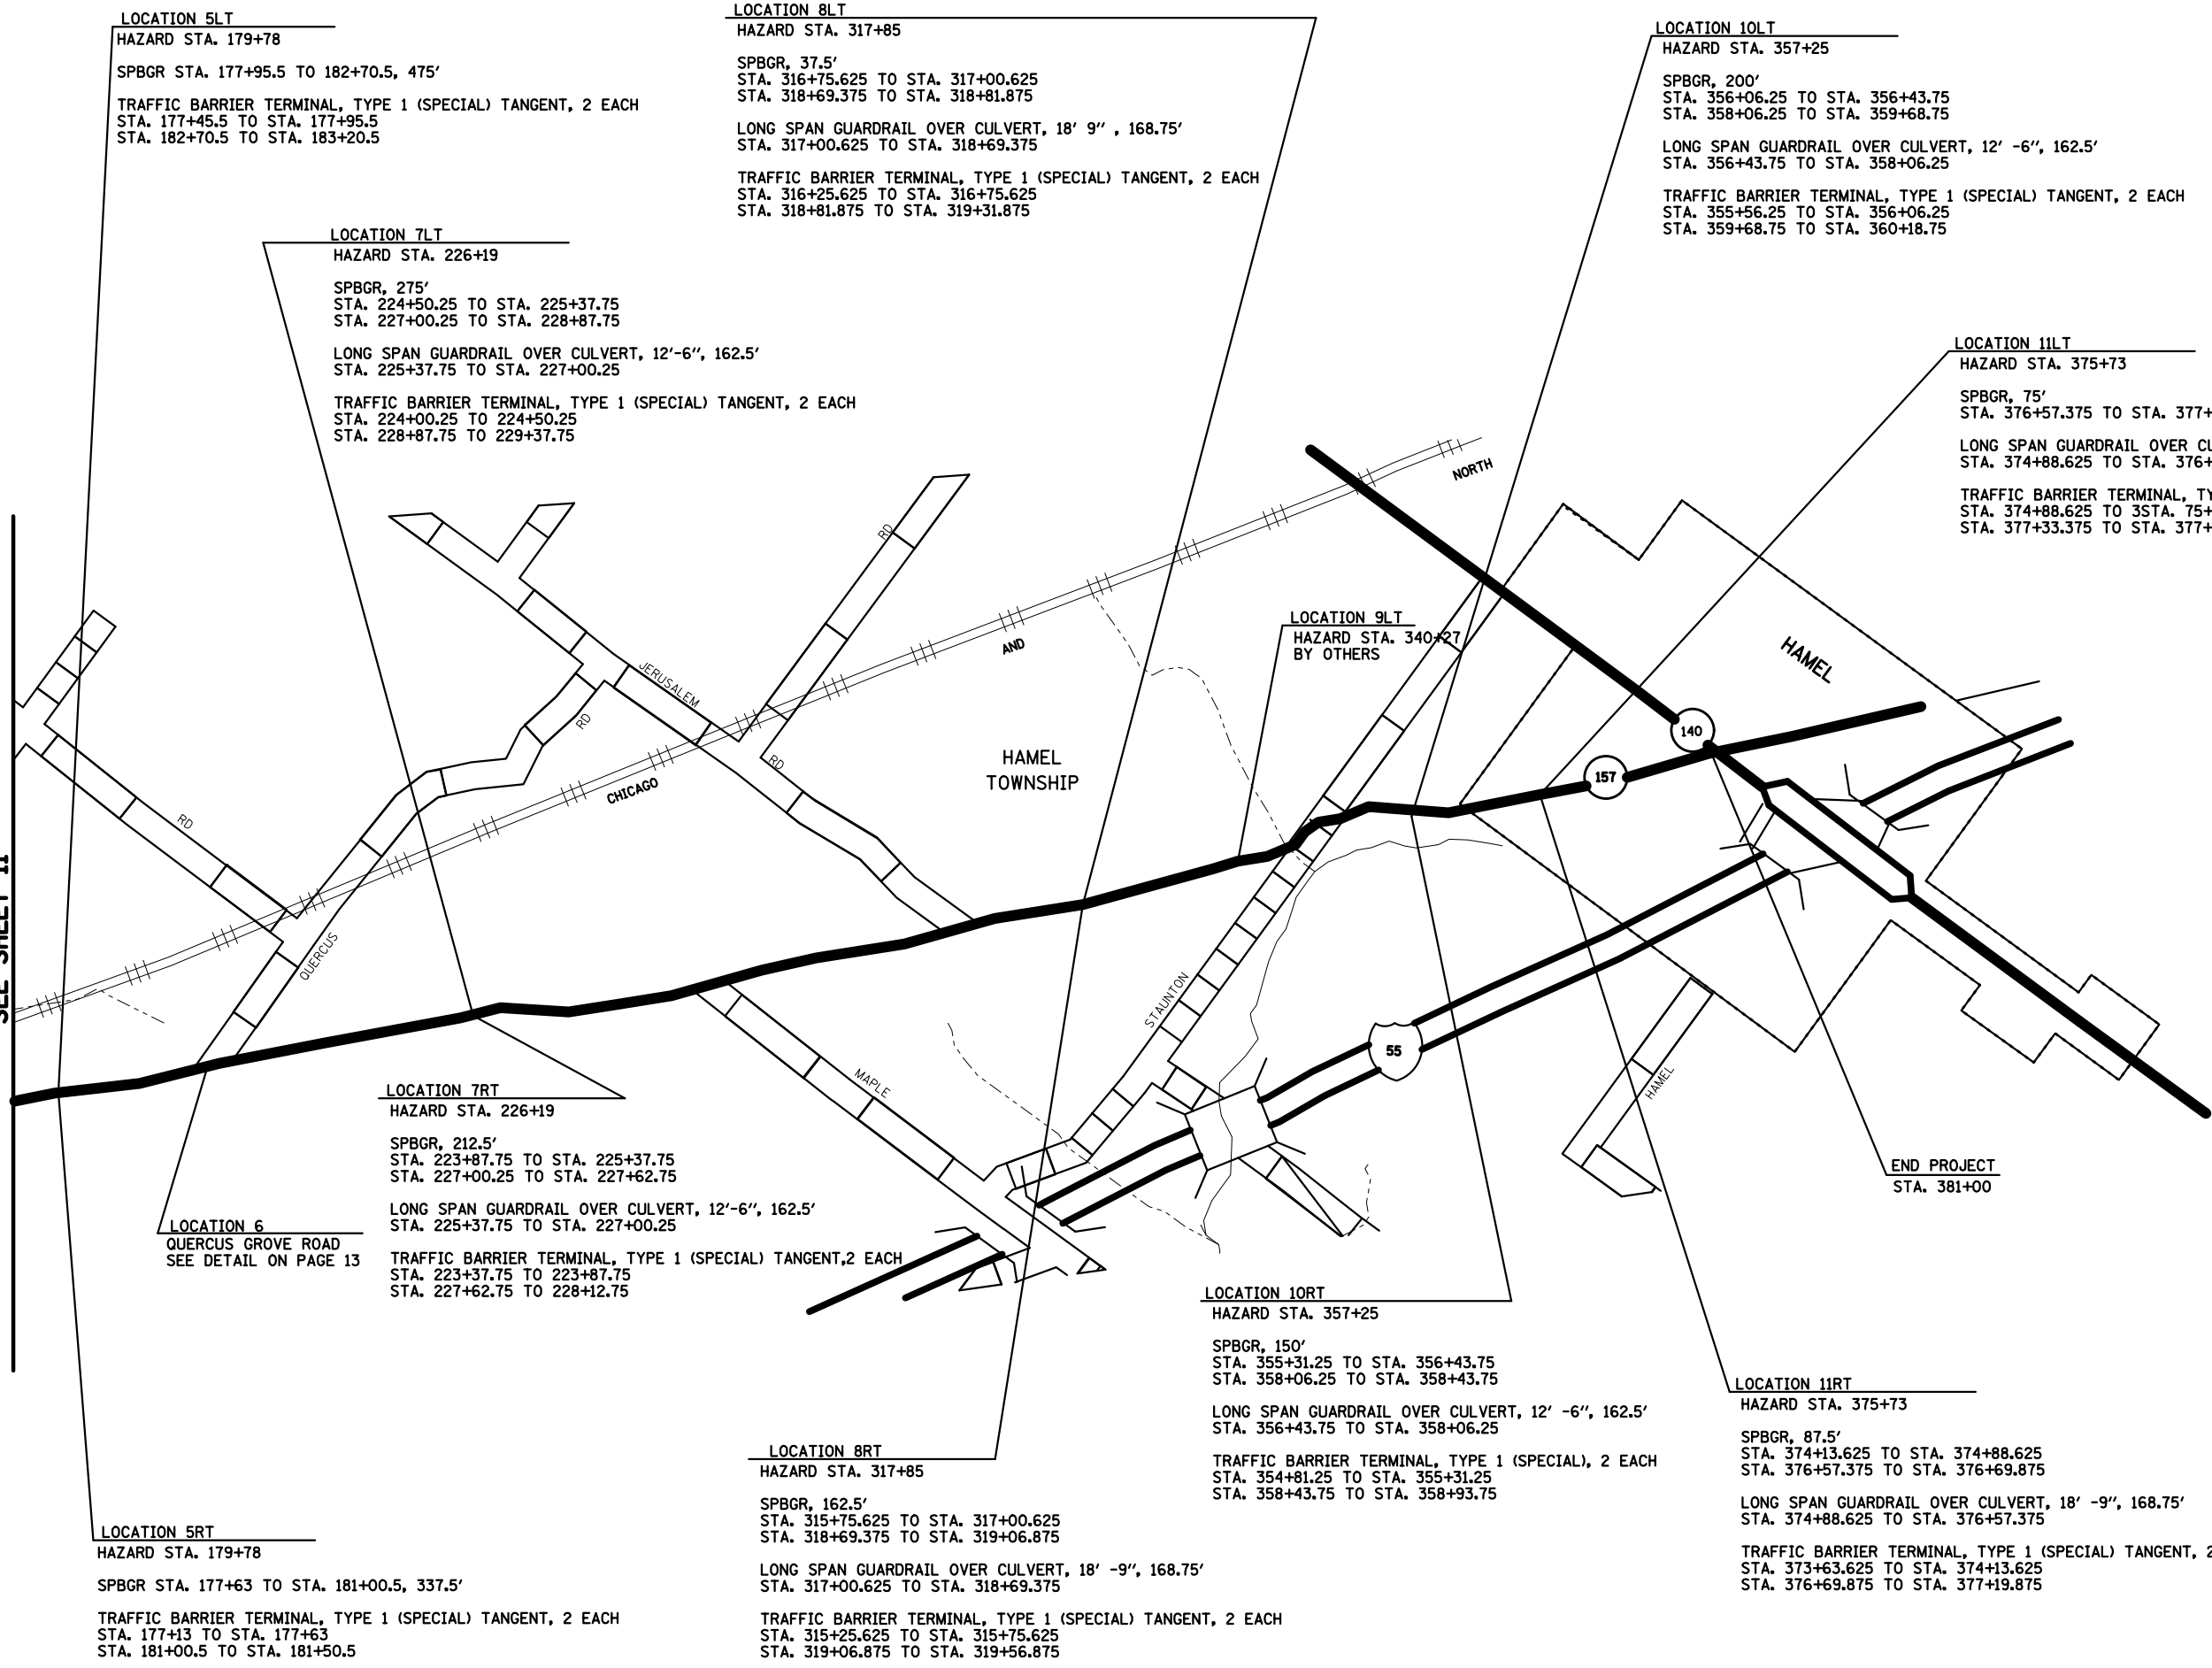

NOT TO SCALE

FILE NAME =	USER NAME = chidsl	DESIGNED -	REVISED -	STATE OF ILLINOIS DEPARTMENT OF TRANSPORTATION	GAURDRAIL LOCATION MAP			F.A.S. RTE.	SECTION	COUNTY	TOTAL SHEETS	SHEET NO.
et:\pw\work\p\midot\chidsl\d0279782\d876188-sht-plan.dgn	PLT SCALE = 100.0000' / in.	DRAWN -	REVISED -					770	GUARDRAIL REPLACEMENT	MADISON	15	11
	PLT DATE = 3/22/2012	CHECKED -	REVISED -		F.A.U.	CONTRACT NO. 76F18						
		DATE -	REVISED -		8890	ILLINOIS FED. AID PROJECT						
				SCALE:	SHEET NO.	OF SHEETS	STA.	TO STA.				