



## LONGITUDINAL AND TYPICAL SECTION

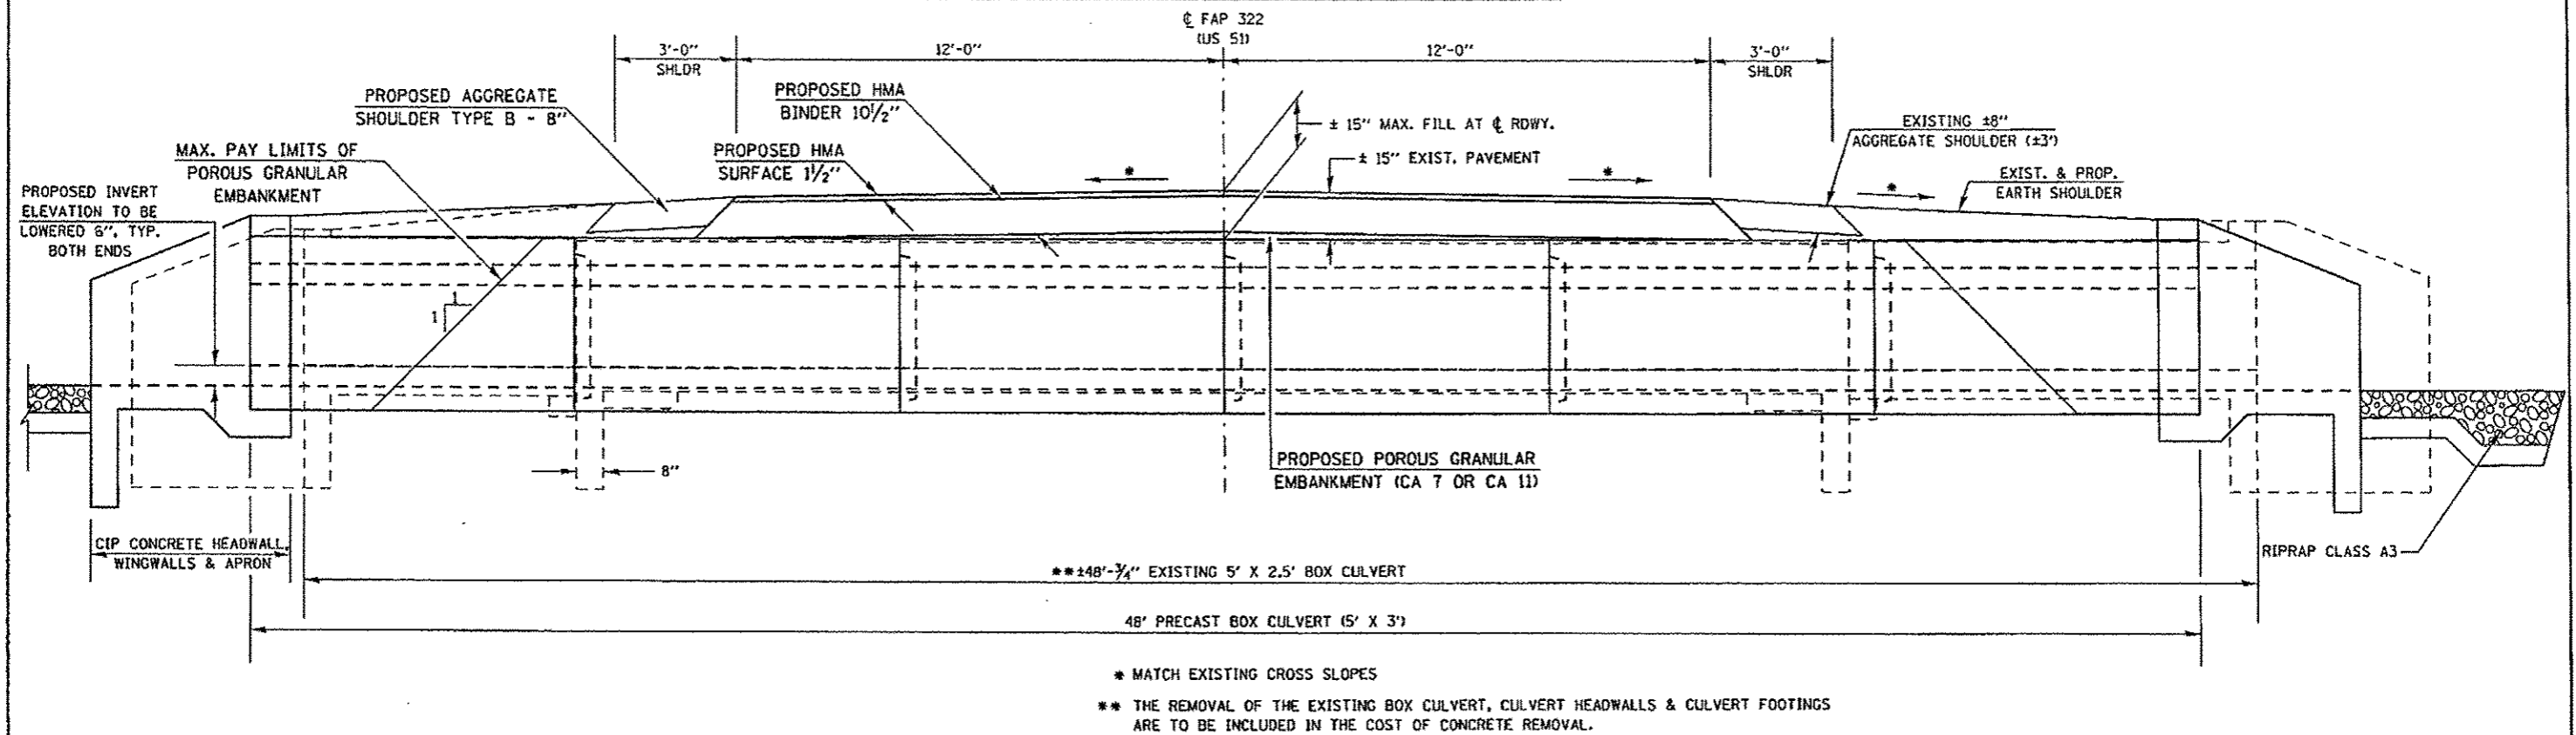

## TYPICAL LIMITS OF POROUS GRANULAR EMBANKMENT

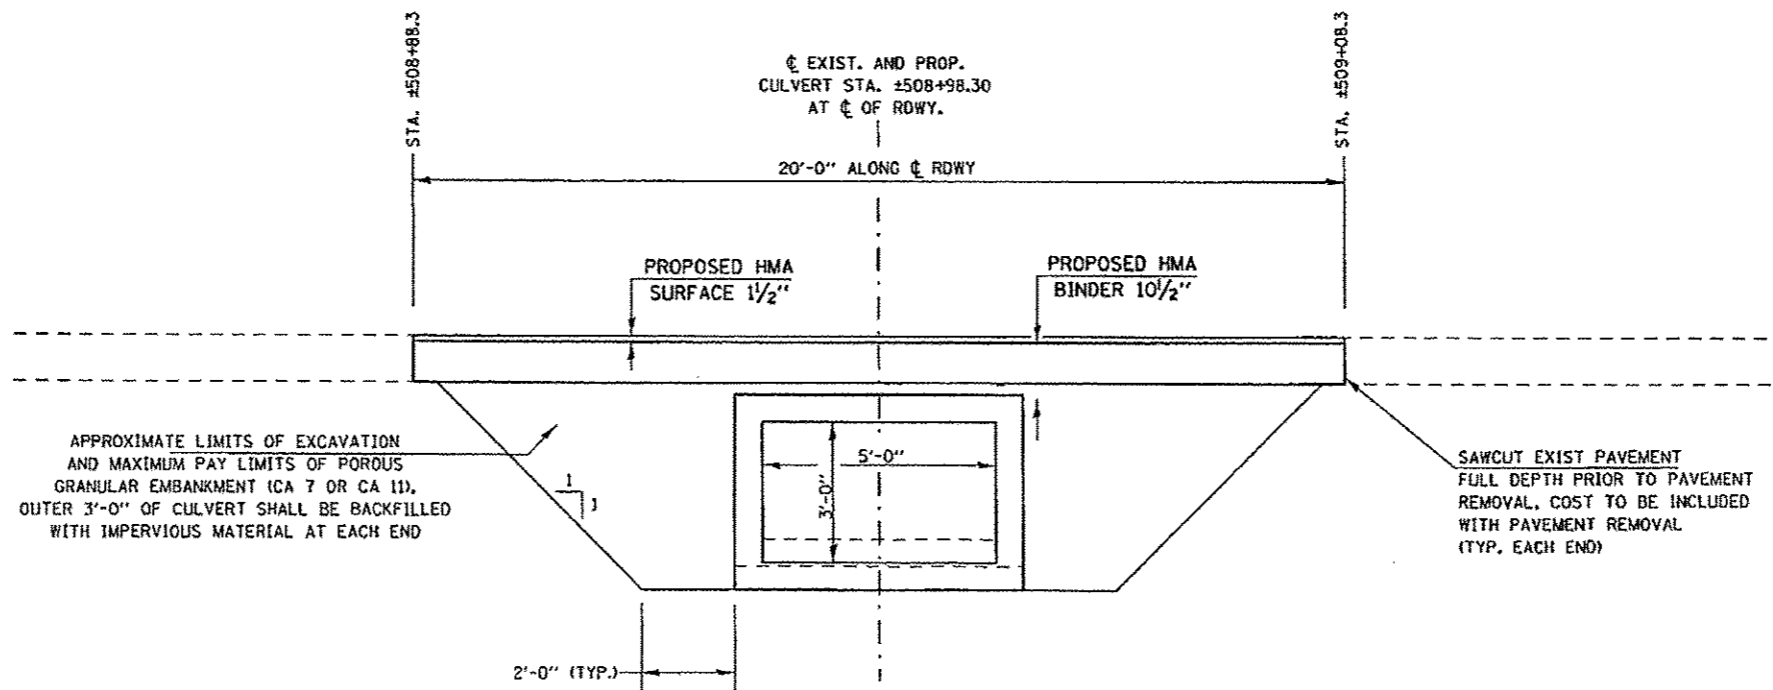

FILE NAME	USER NAME • hoistoadw	DESIGNED -	REVISED -	STATE OF ILLINOIS DEPARTMENT OF TRANSPORTATION	SN 073-7075	F.A.P. RTE. 322	SECTION 611-1)(11-1)	COUNTY PERRY	TOTAL SHEETS 9	SHEET NO. 7
SHY.DOUBLE PLAN	PLT SCALE • 4.0000 1/4" = 1'	CHECKED -	REVISED -		SCALE:	SHEET OF SHEETS	STA. TO STA.	CONTRACT NO. 78322 ILLINOIS FED. AID PROJECT		