


FINAL	DATE
SUPPLY	
NOTE BOOK	
AREAS	ORDERED
AREAS	ORDERED

DESIGNED	BY	DATE
DRAWN		
CHECKED		
DATE		

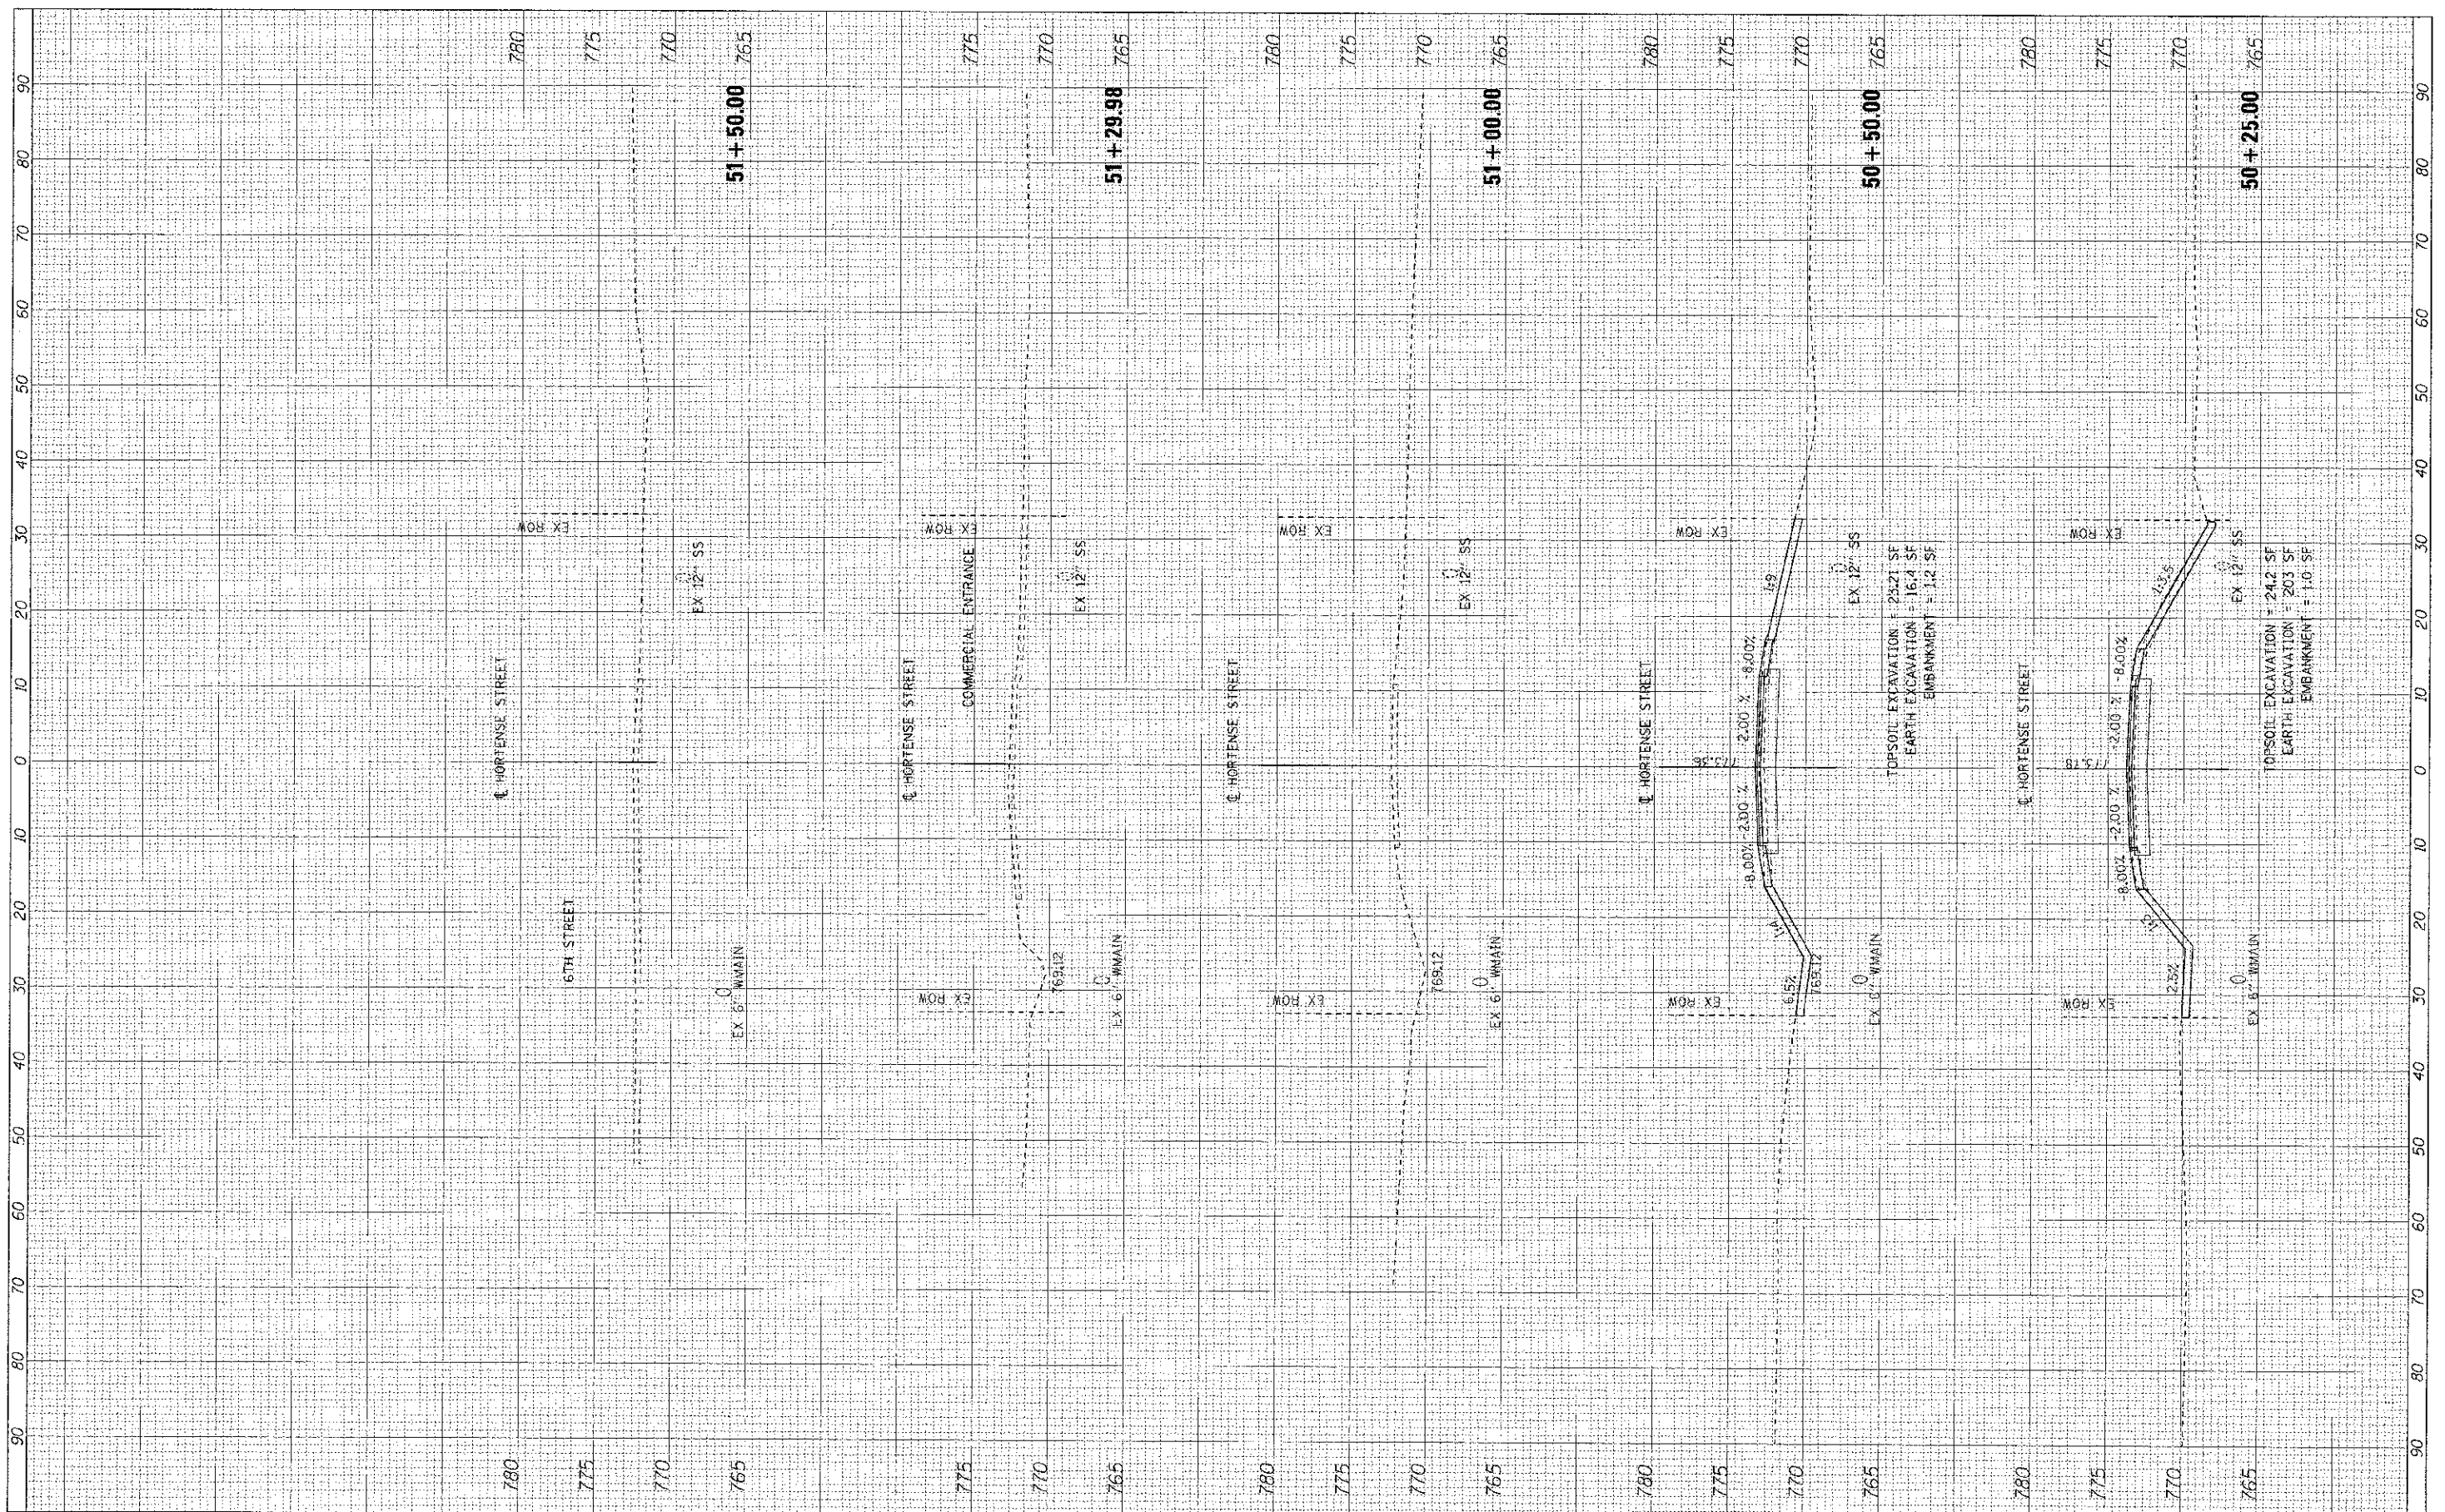

FILE NAME = \\corp.nakwood.com\projects\Mokona\KIR6\11263-HortenseBridge\CADD\Drawings\112630_A5.dwg
 PLOT SCALE = 1/8"=1'-0"
 PLOT DATE = 5/23/2012

USER NAME = 912 User

DESIGNED - CAC
 DRAWN - BCD
 CHECKED - TAO
 DATE - 5/17/12

REVISED -
 REVISED -
 REVISED -
 REVISED -

**VILLAGE OF KIRKLAND
 HORTENSE ST BRIDGE OVER
 BULL RUN CREEK**

**CROSS SECTIONS
 HORTENSE STREET**

SCALE: H 1"=10', V 1"=5'

STA. 50+25.00 TO STA. 51+50.00

MUN. ST.	SECTION	COUNTY	TOTAL SHEETS	SHEET NO.
1090	IC-0008-CO-BR		20	20
CONTRACT NO. 87532				