
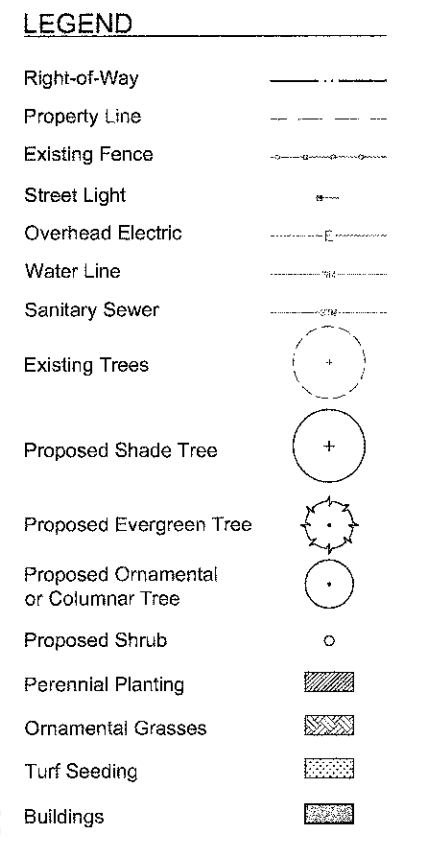


**Massie & Massie Associates**  
 1210 S. 5th Street, Springfield, IL 62703 217-544-3210  
 421 West Main Street, Decatur, IL 62522 217-424-0792

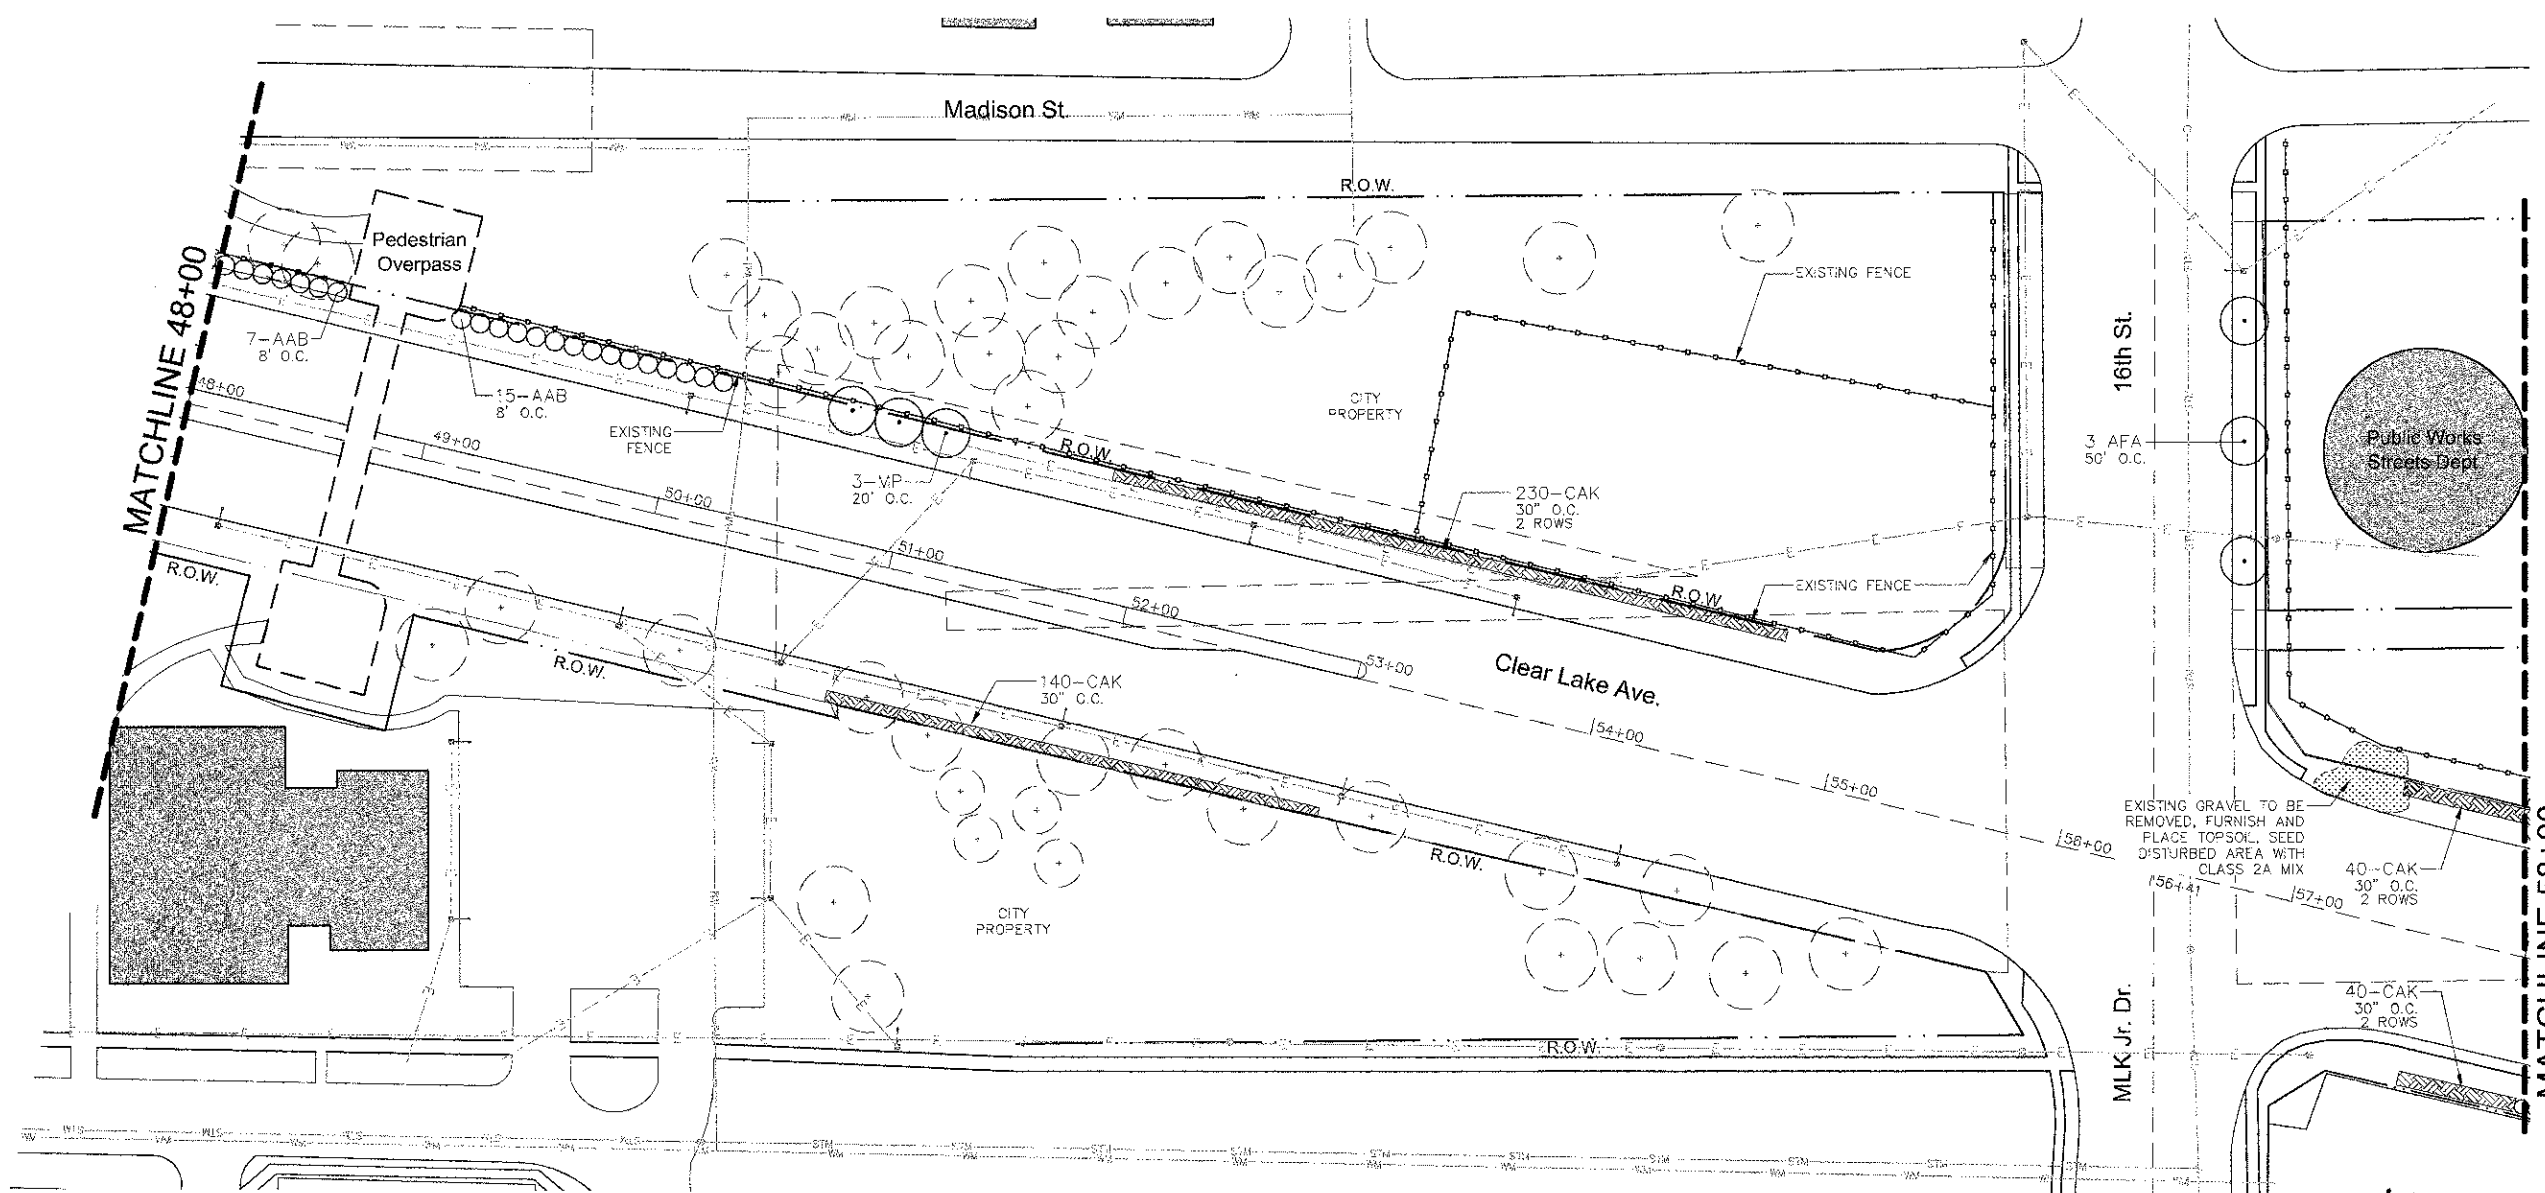

\* Mulch entire plant bed areas.

PLANT SCHEDULE - STA. 48+00 TO 58+00				
QTY	SYM	BOTANICAL NAME	COMMON NAME	SIZE
<b>SHADE TREE</b>				
3	AFA	ACER X FREEMANII ARMSTRONG	ARMSTRONG FREEMAN MAPLE	3" CAL., BB
<b>ORNAMENTAL/COLUMNAR TREE</b>				
3	MP	MALUS X 'PRAIRIFIRE'	PRAIRIFIRE CRABAPPLE	2" CAL., BB TREE FORM
<b>SHRUB</b>				
22	AAB	ARONIA ARBUTIFOLIA BRILLIANTISSIMA	BRILLIANT RED CHOKEBERRY	4' HEIGHT B.B.
<b>PERENNIALS OR ORNAMENTAL GRASS</b>				
450	CAK	CALAMAGROSTIS ACUTIFLORA 'KARL FOERSTER'	KARL FOERSTER REED GRASS	1-GAL WELL DEVELOPED

SEEDING SCHEDULE - STA. 48+00 TO 58+00	
CLASS 2A - SALT TOLERANT ROADSIDE MIXTURE	
COMMON NAME	LBS/ACRE
INFERNO TALL FESCUE OR TARHEEL II TALL FESCUE	60
PERENNIAL RYEGRASS	20
AUDUBON RED FESCUE	30
RESCUE 911 HARD FESCUE	30
FULTS SALT GRASS1	60

**NOTES:**  
 1. CONTRACTOR TO CONTACT J.U.L.I.E. (1-800-892-9123) BEFORE DIGGING TO LOCATE UNDERGROUND UTILITIES.  
 2. ALL UTILITY LOCATIONS ARE PER UTILITY AND CITY OF SPRINGFIELD RECORD DRAWINGS. SPECIFIC LOCATIONS WERE NOT EXCAVATED FOR FIELD VERIFICATION.

