


DATE	
BY	
FINAL SURVEY	
NOTE BOOK	
AREAS CHECKED	

DATE	
BY	
ORIGINAL SURVEY	
NOTE BOOK	
AREAS CHECKED	

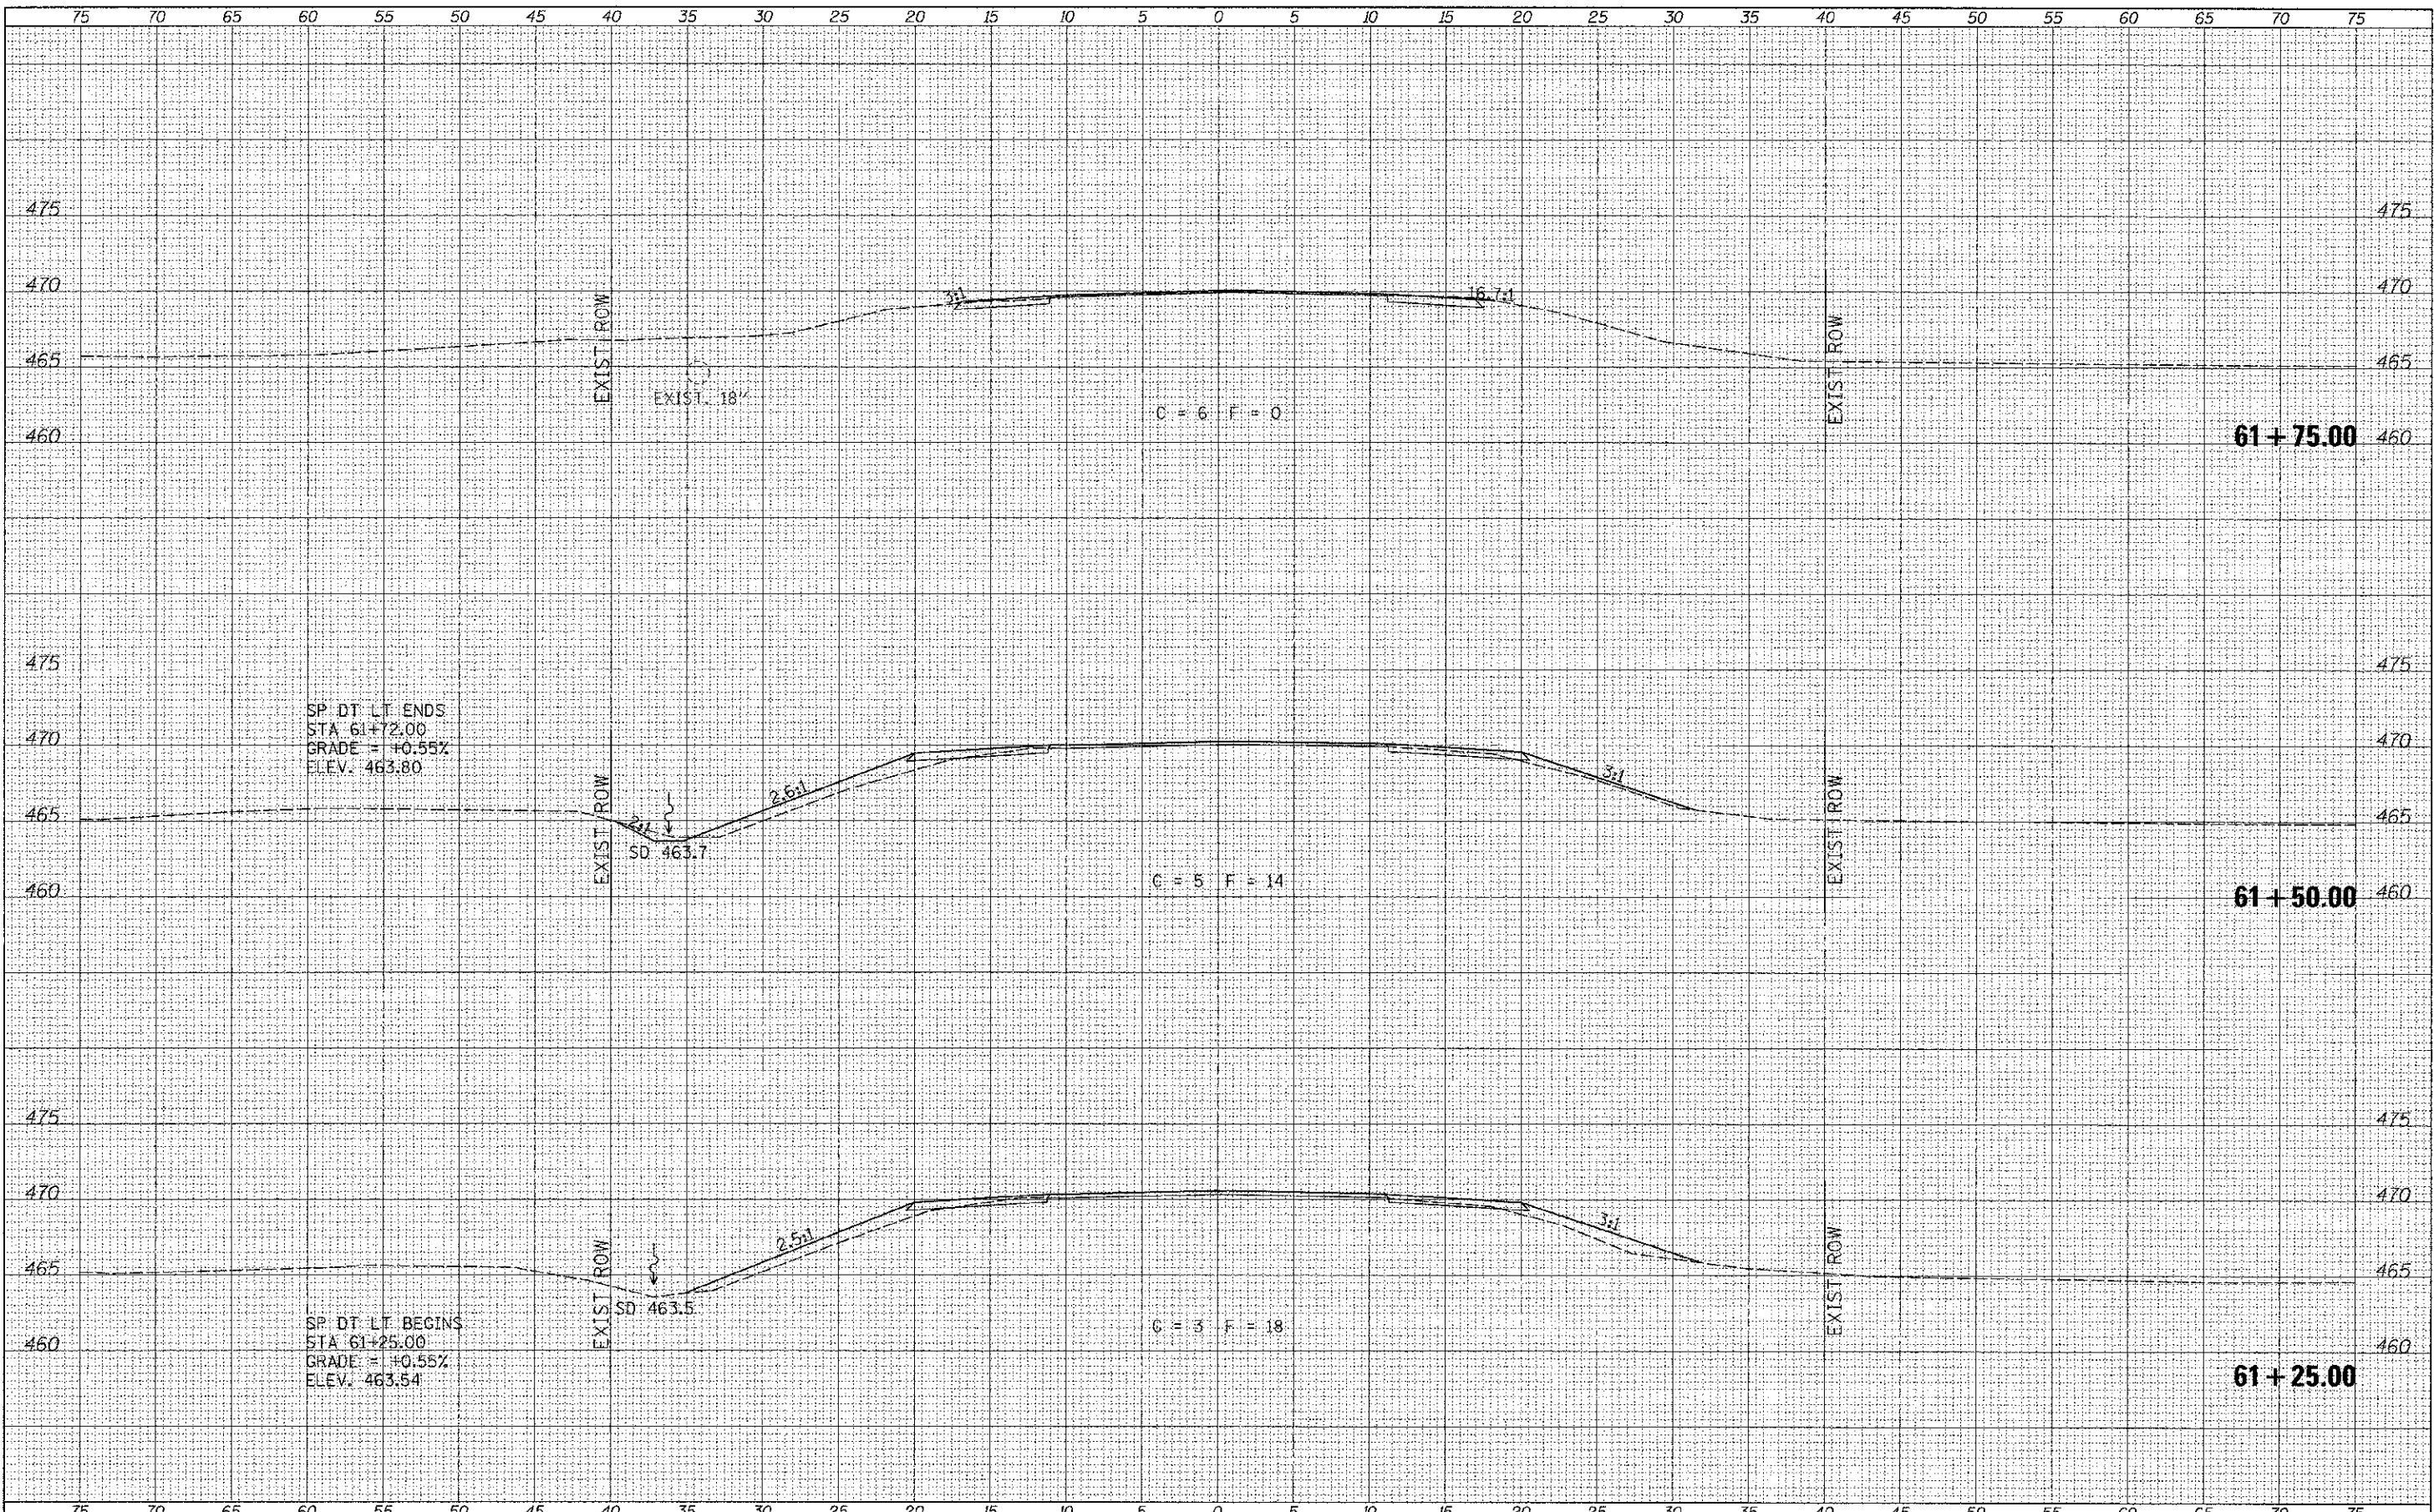

SP. DT. LT. ENDS  
 STA 61+72.00  
 GRADE = +0.55%  
 ELEV. 463.80

SP. DT. LT. BEGINS  
 STA 61+25.00  
 GRADE = +0.55%  
 ELEV. 463.54

FILE NAME =	USER NAME = ethomes	DESIGNED -	REVISED -	<b>PIKE COUNTY          COUNTY HIGHWAY 10 OVER          BAY CREEK TRIBUTARY</b>	<b>CROSS SECTIONS</b>		F.A.S. R.T.E.	SECTION	COUNTY	TOTAL SHEETS	SHEET NO.	
\\bridge\2852\Fike\2852\shs.dgn		DRAWN -	REVISED -		SCALE: 1"=5'	SHEET NO. 4 OF 5 SHEETS	STA. 61+25.00 TO STA. 61+75.00	603	10-00085-00-BR	PIKE	23	22
		CHECKED -	REVISED -					CONTRACT NO. 8582				
		DATE -	REVISED -					FED. ROAD DIST. NO. 7 [ILLINOIS] FED. AID PROJECT BR5-0803(15)				