
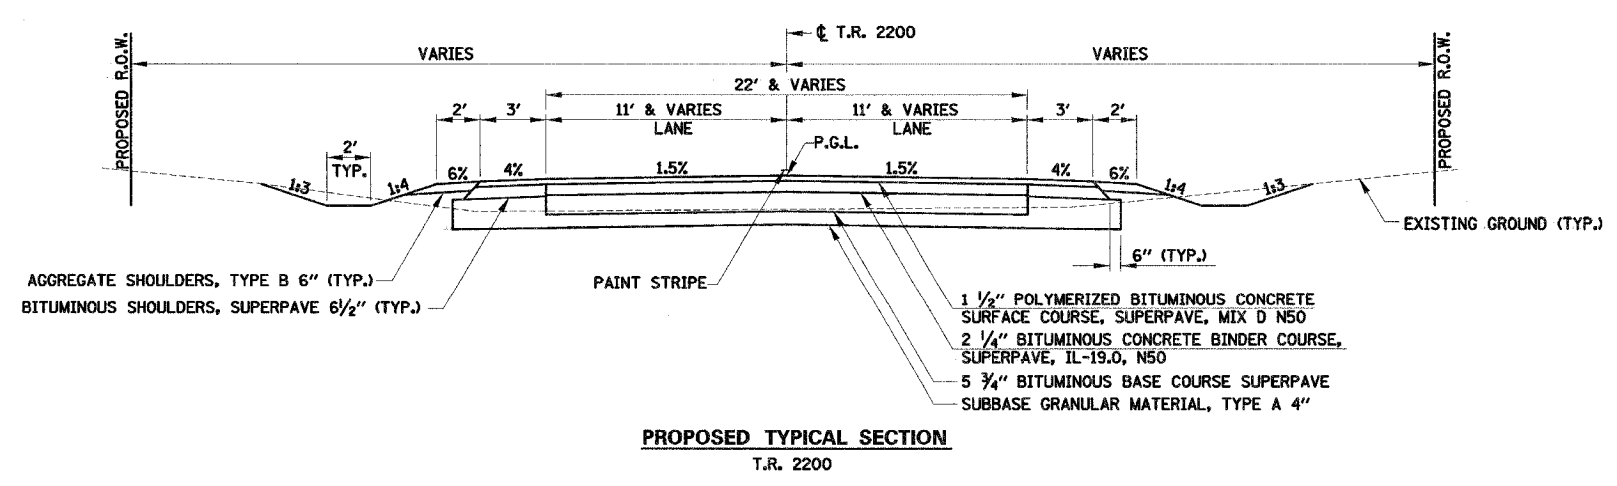
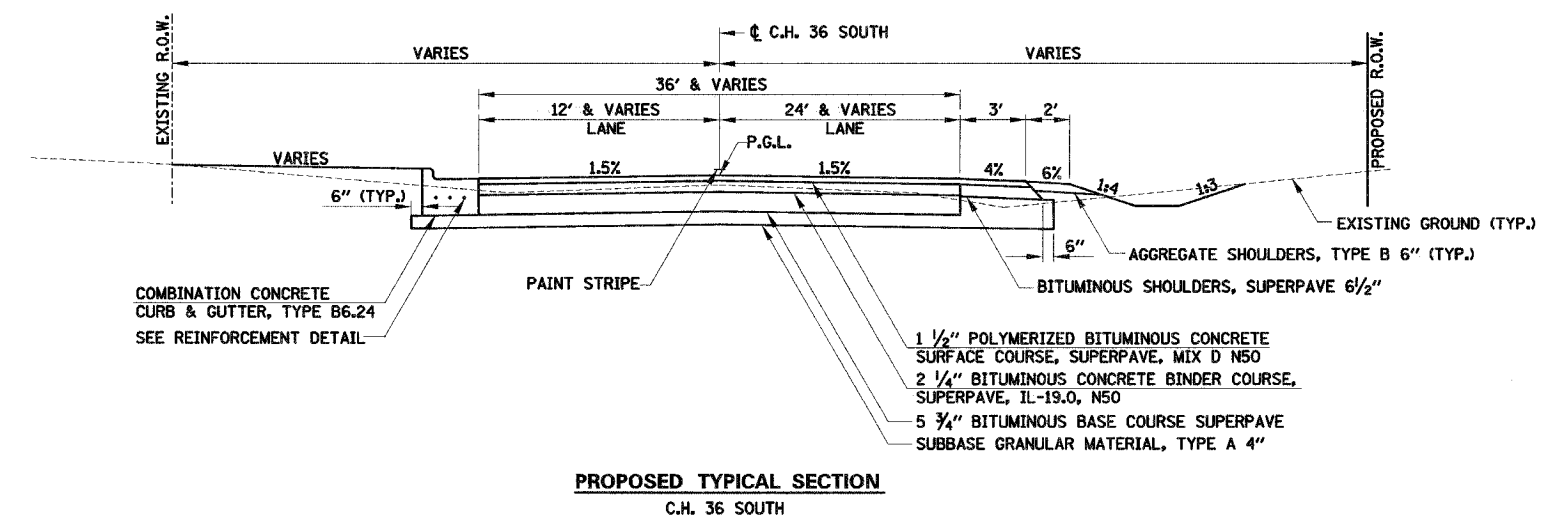


F.A.S. RTE.	SECTION	COUNTY	TOTAL SHEETS	SHEET NO.
1517	(2)RS-3 (3)RS-4	MCLEAN	223	11
STA.	TO STA.			
FED. ROAD DIST. NO. ILLINOIS FED. AID PROJECT				

66383

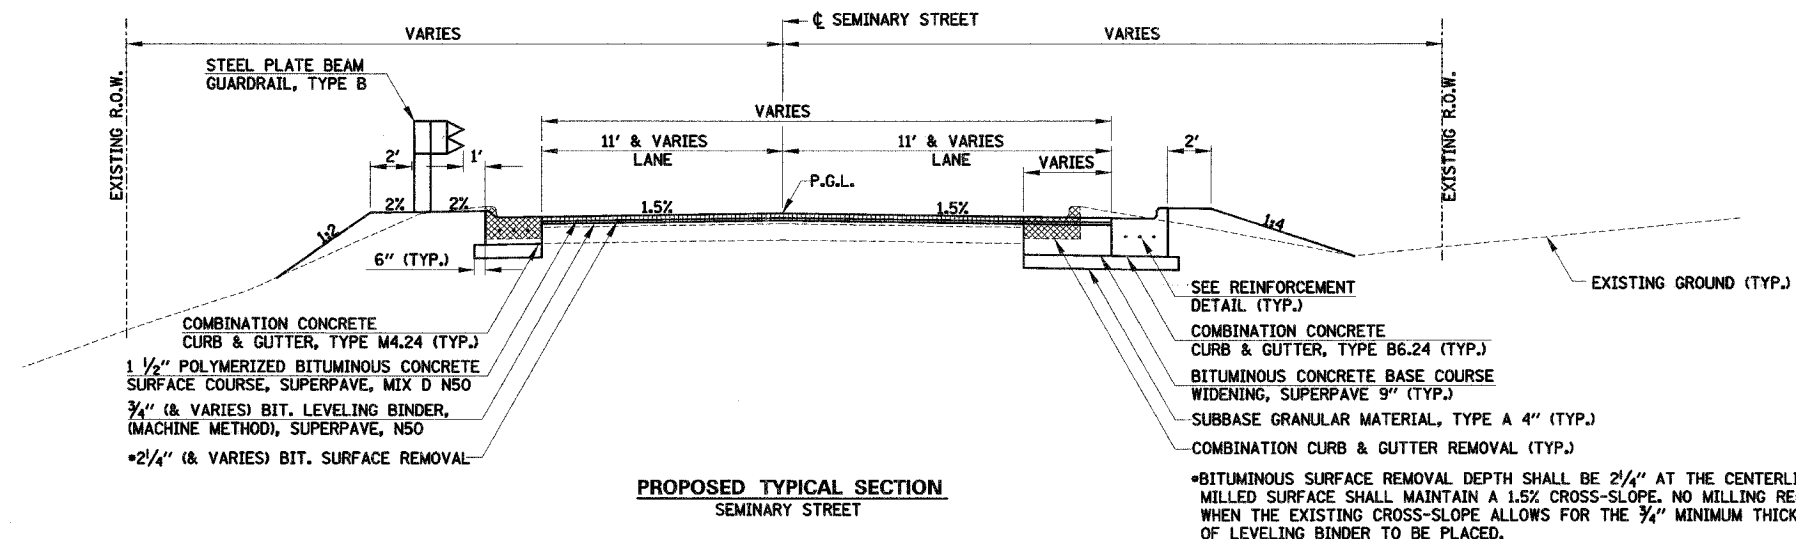

NOTE:
THE SUBBASE GRANULAR MATERIAL SHALL BE EXTENDED TO 6" BEYOND THE OUTSIDE EDGE OF THE BITUMINOUS SHOULDER AS SHOWN. THE ADDITIONAL THICKNESS OF SUBBASE GRANULAR MATERIAL BENEATH THE BITUMINOUS SHOULDER SHALL NOT BE MEASURED FOR PAYMENT.

ILLINOIS DEPARTMENT OF TRANSPORTATION
F.A.S. 1517 (U.S. ROUTE 150)
PROPOSED TYPICAL SECTIONS

SCALE: VERT. _____
HORIZ. _____
DATE _____

DRAWN BY _____
CHECKED BY _____

REVISED
1-17-06
SHEETS

PLAN

DATE	
BY	
SURVEYED	
NOTE BOOK	
ALIGNED	
CHECKED	
FILED	
NO.	

PROFILE

DATE	
BY	
SURVEYED	
NOTE BOOK	
GRADES CHECKED	
STRUCTURE	
NOTES	
NO.	

COMPANY NAME: SEC, INC.
PROJECT CONTACT: TONY SIMMONS
CLIENT: IDOT
7/12/2006 10:42 AM
F:\9908\SMITH\2200\00024\cck\tr-eng\2tr-tpse.dgn