


ORIGINAL SURVEY	SURVEYED	BY	DATE
6666-200K	LOTTED		
	TEMPERATE		
	AREAS		
NO.	AREAS CHECKED		

FINAL SURVEY	SURVEYED	BY	DATE
NOTE BOOK	PLOTTED		
	TEMPLATE		
	AREAS		
NO.	AREAS CHECKED		

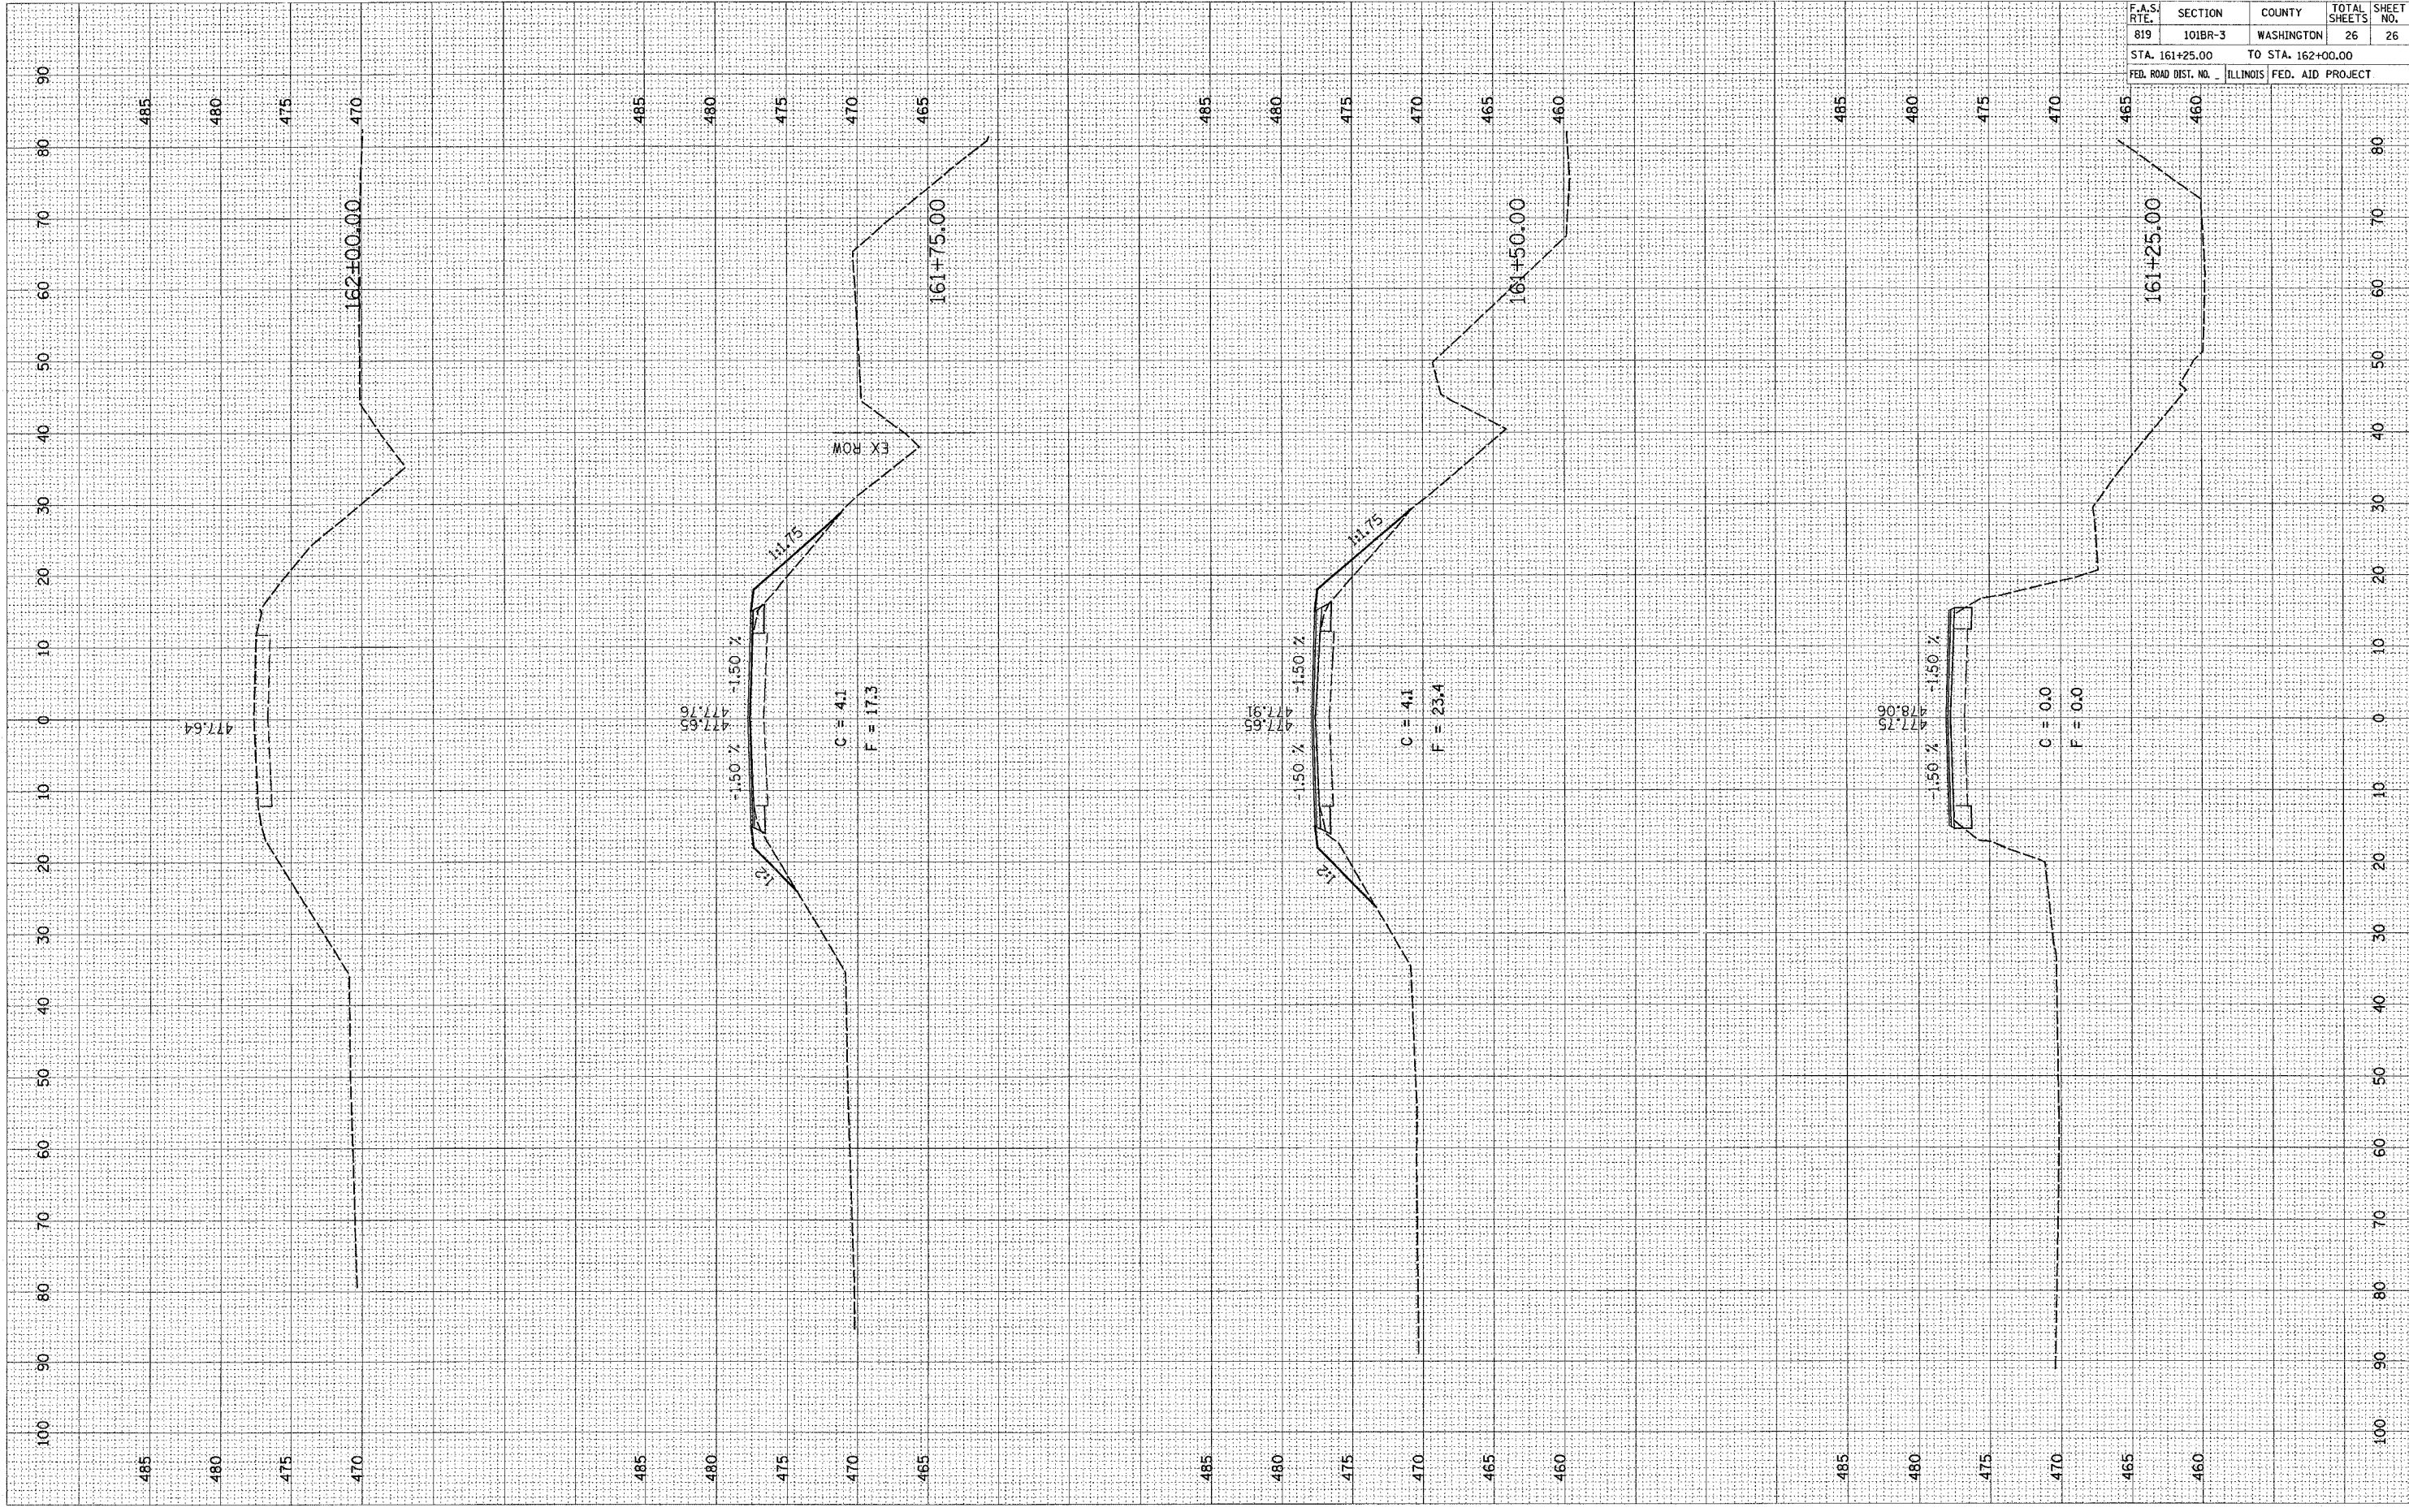

76964				
F.A.S. RTE.	SECTION	COUNTY	TOTAL SHEETS	SHEET NO.
819	101BR-3	WASHINGTON	26	26
STA. 161+25.00		TO STA. 162+00.00		
FED. ROAD DIST. NO. _		ILLINOIS FED. AID PROJECT		

76964