
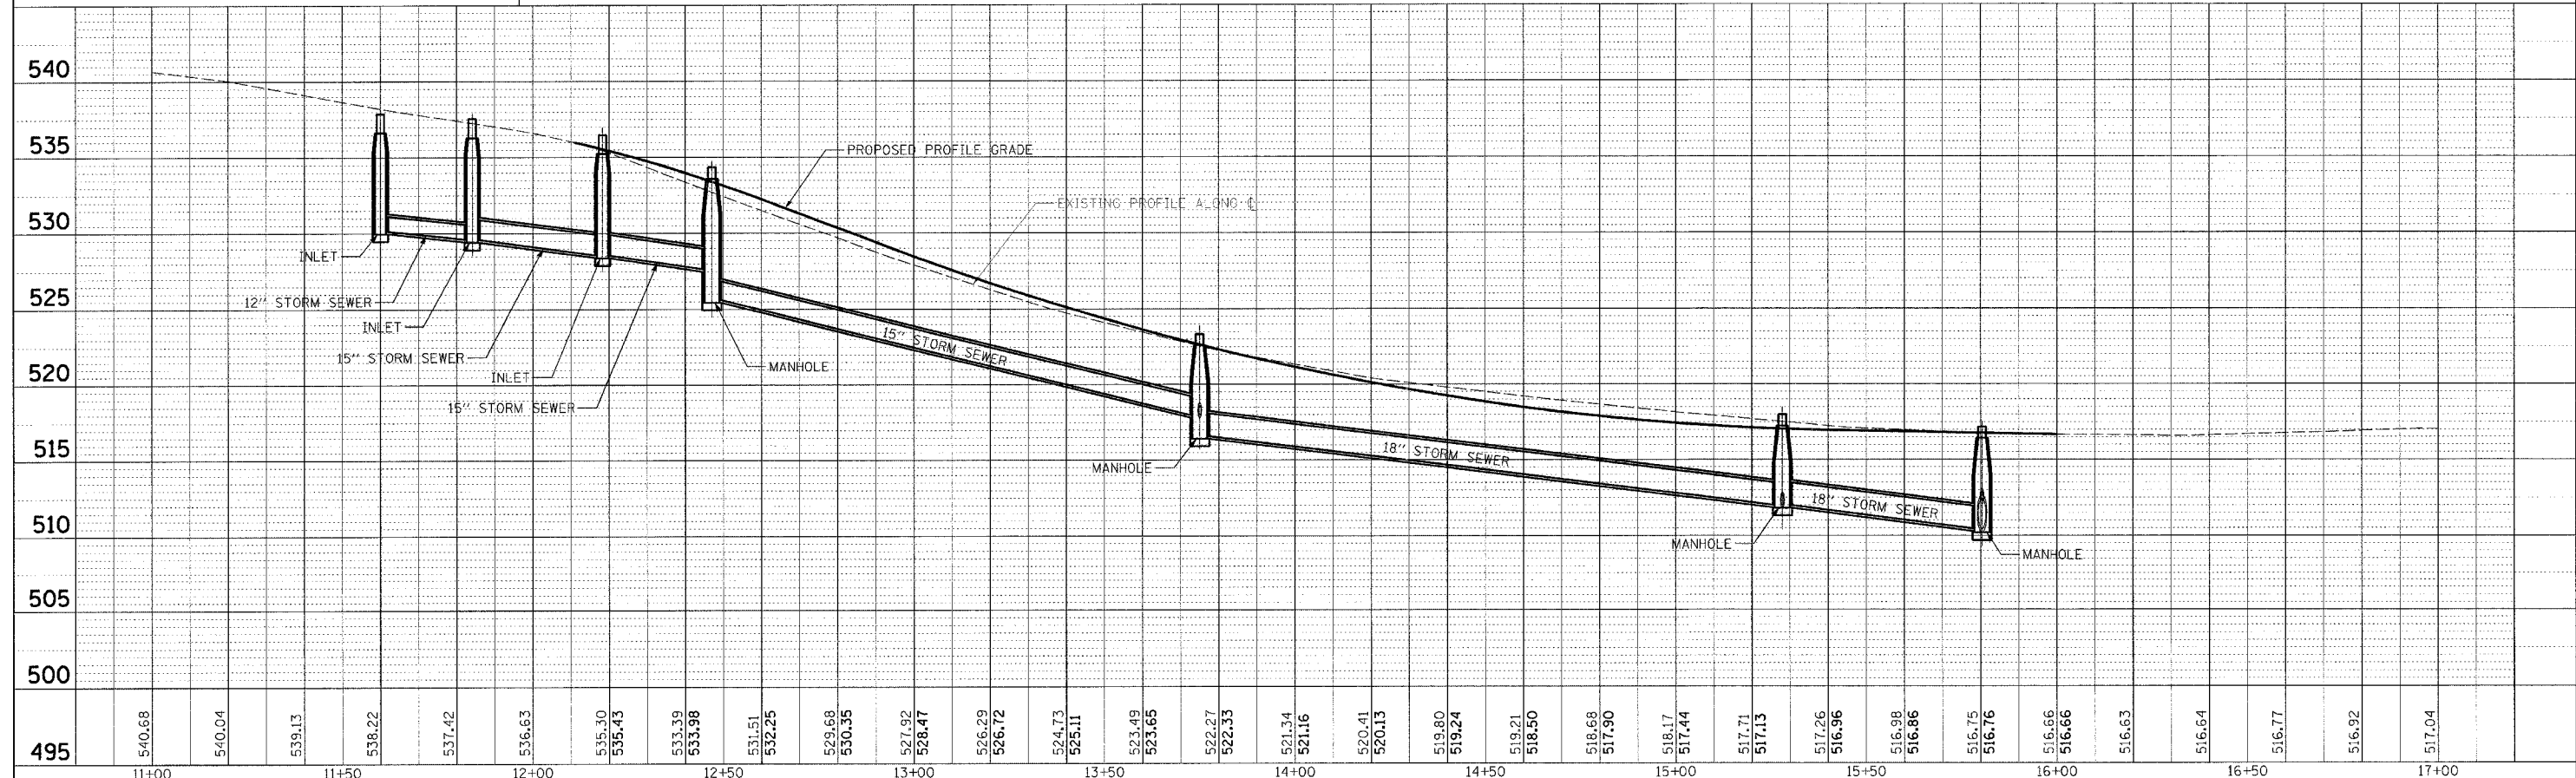
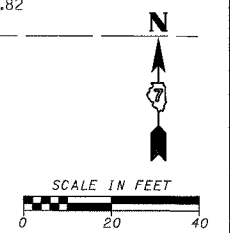


F.A.U. RTE.	SECTION	COUNTY	TOTAL SHEETS	SHEET NO.
8435	06-00054-00-PV	FAYETTE	21	10
STA.	TO STA.			
FED. ROAD DIST. NO.	ILLINOIS	FED. AID PROJECT		
CONTRACT NO. 95483				

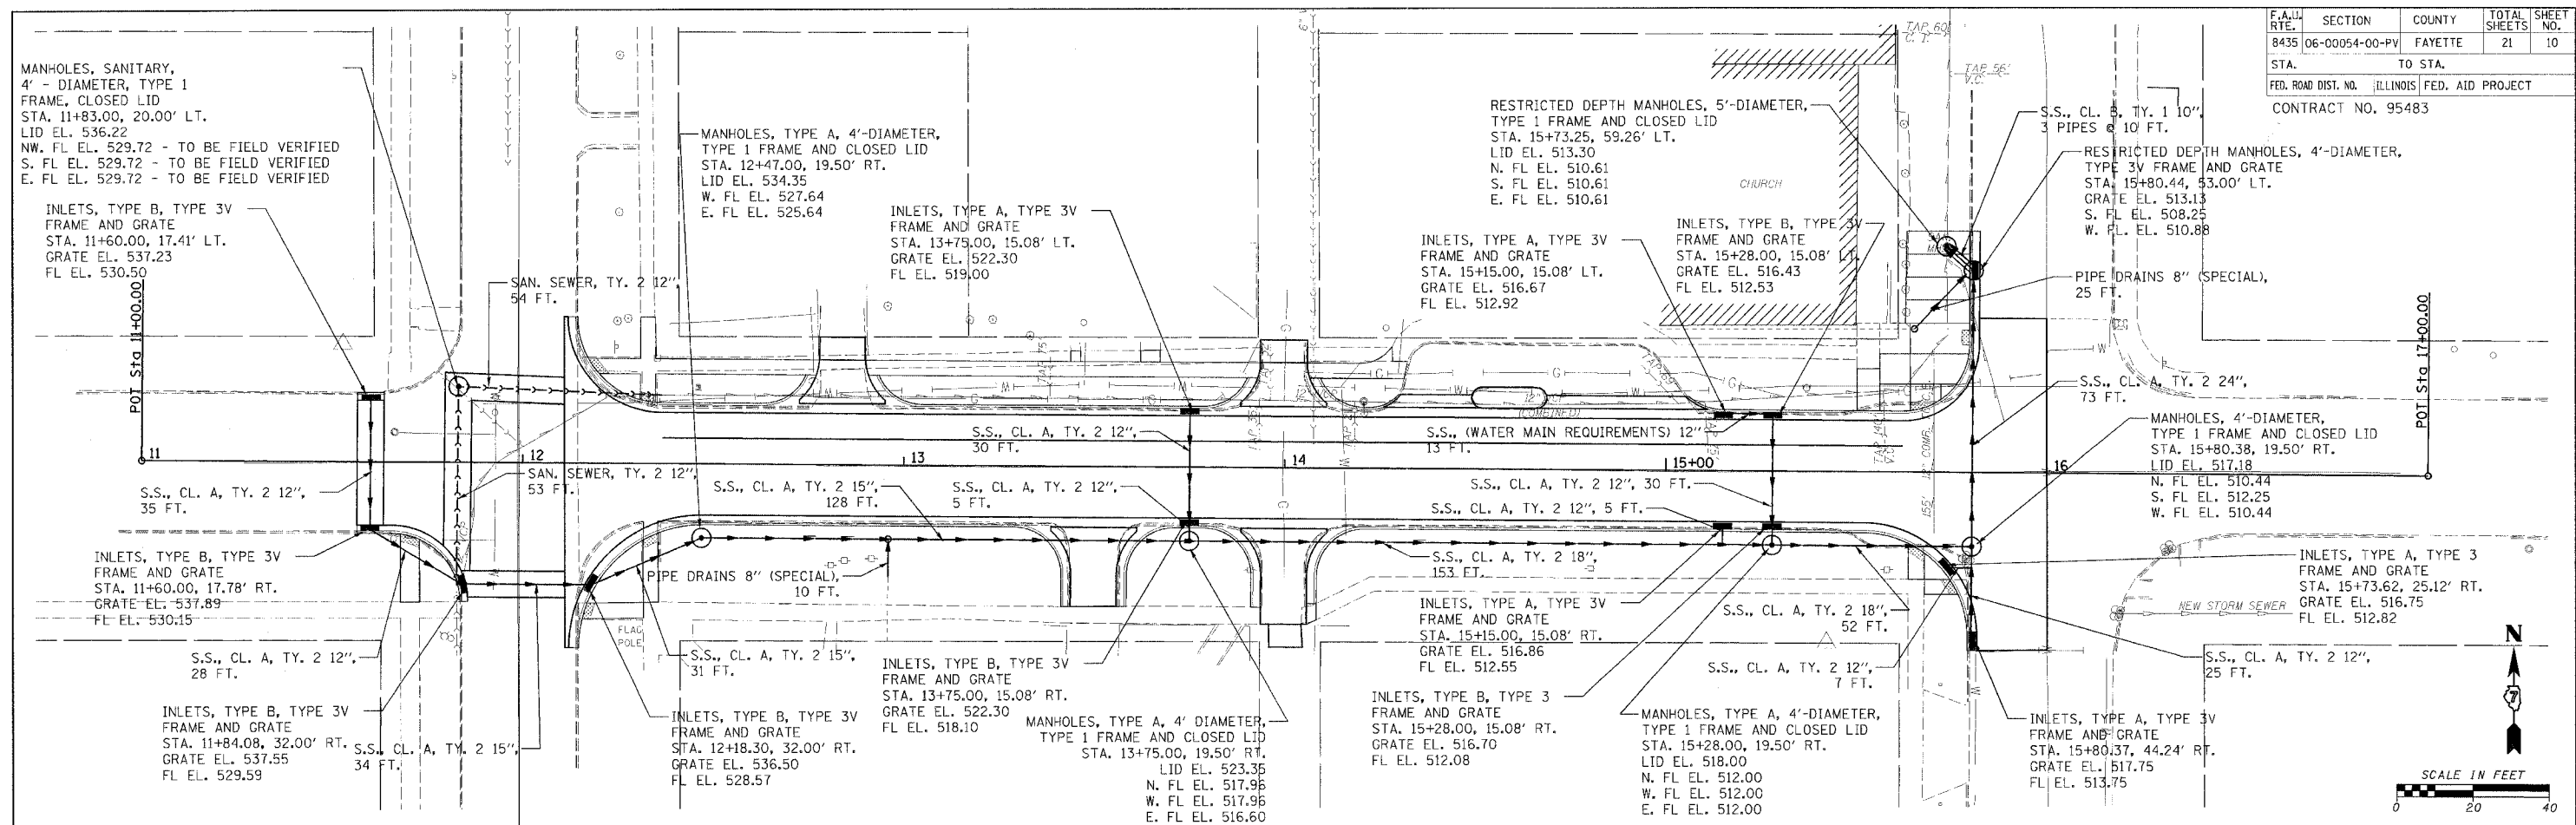

STORM SEWER - STA. 11+56.50 - STA. 16+00.00 - F.A.U. 8435 (JOHNSON ST.)

PLAN	DATE
NO.	
BY	
CHECKED	
DESIGNED	
APPROVED	

PROJ. I.L.	DATE
NO.	
BY	
CHECKED	
DESIGNED	
APPROVED	

CADD FILE: 4812/5121.ss.dgn
 PLOTTED: 5/11/2006

H.M. & G. NO. 5721