
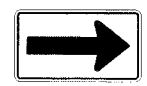
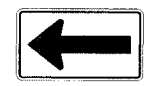


F.A.U. RTE.	SECTION	COUNTY	TOTAL SHEETS	SHEET NO.
8435	06-00054-00-PV	FAYETTE	21	13
STA.	TO STA.			
FED. ROAD DIST. NO.	ILLINOIS	FED. AID PROJECT		
CONTRACT NO. 95483				

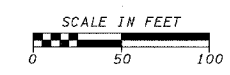

① W20-3(0)-48
(MODIFIED AS SHOWN, 48" x 48")

② M6-1(0)
(30" x 18")
OR
M5-1L(0)

③ M6-1(0)
(30" x 18")
OR
M5-1R(0)


④ R11-1101-2430
(30" x 30")

LEGEND

- ▲ SIGN, OR SIGNS
- DRUM OR TYPE II BARRICADES WITH STEADY BURNING, MONODIRECTIONAL LIGHT
- ⊞ TYPE III BARRICADES WITH FLASHING LIGHTS - SEE HIGHWAY STANDARD 702001

NOTES

1. BARRICADES AND DRUMS SHOWN DO NOT REPRESENT THE FULL NUMBER REQUIRED TO FULLY BLOCK DESIGNATED AREAS, WHICH IS REQUIRED. THE CONTRACTOR IS RESPONSIBLE FOR INCLUDING IN TRAFFIC CONTROL AND PROTECTION, ADEQUATE LENGTHS TO EFFECT THIS.
2. ALL OPEN TRENCHES AND EXCAVATIONS > 1.5' DEEP, WITHIN WORK ZONES PROTECTED BY TYPE III BARRICADES AND THAT REMAIN OPEN FOR INDEFINITE PERIODS OF TIME, SHALL HAVE TYPE II BARRICADES WITH A STEADY BURNING, MONODIRECTIONAL LIGHT EVERY 20' (MIN.) AND CORDONED OFF WITH CAUTION TAPE.

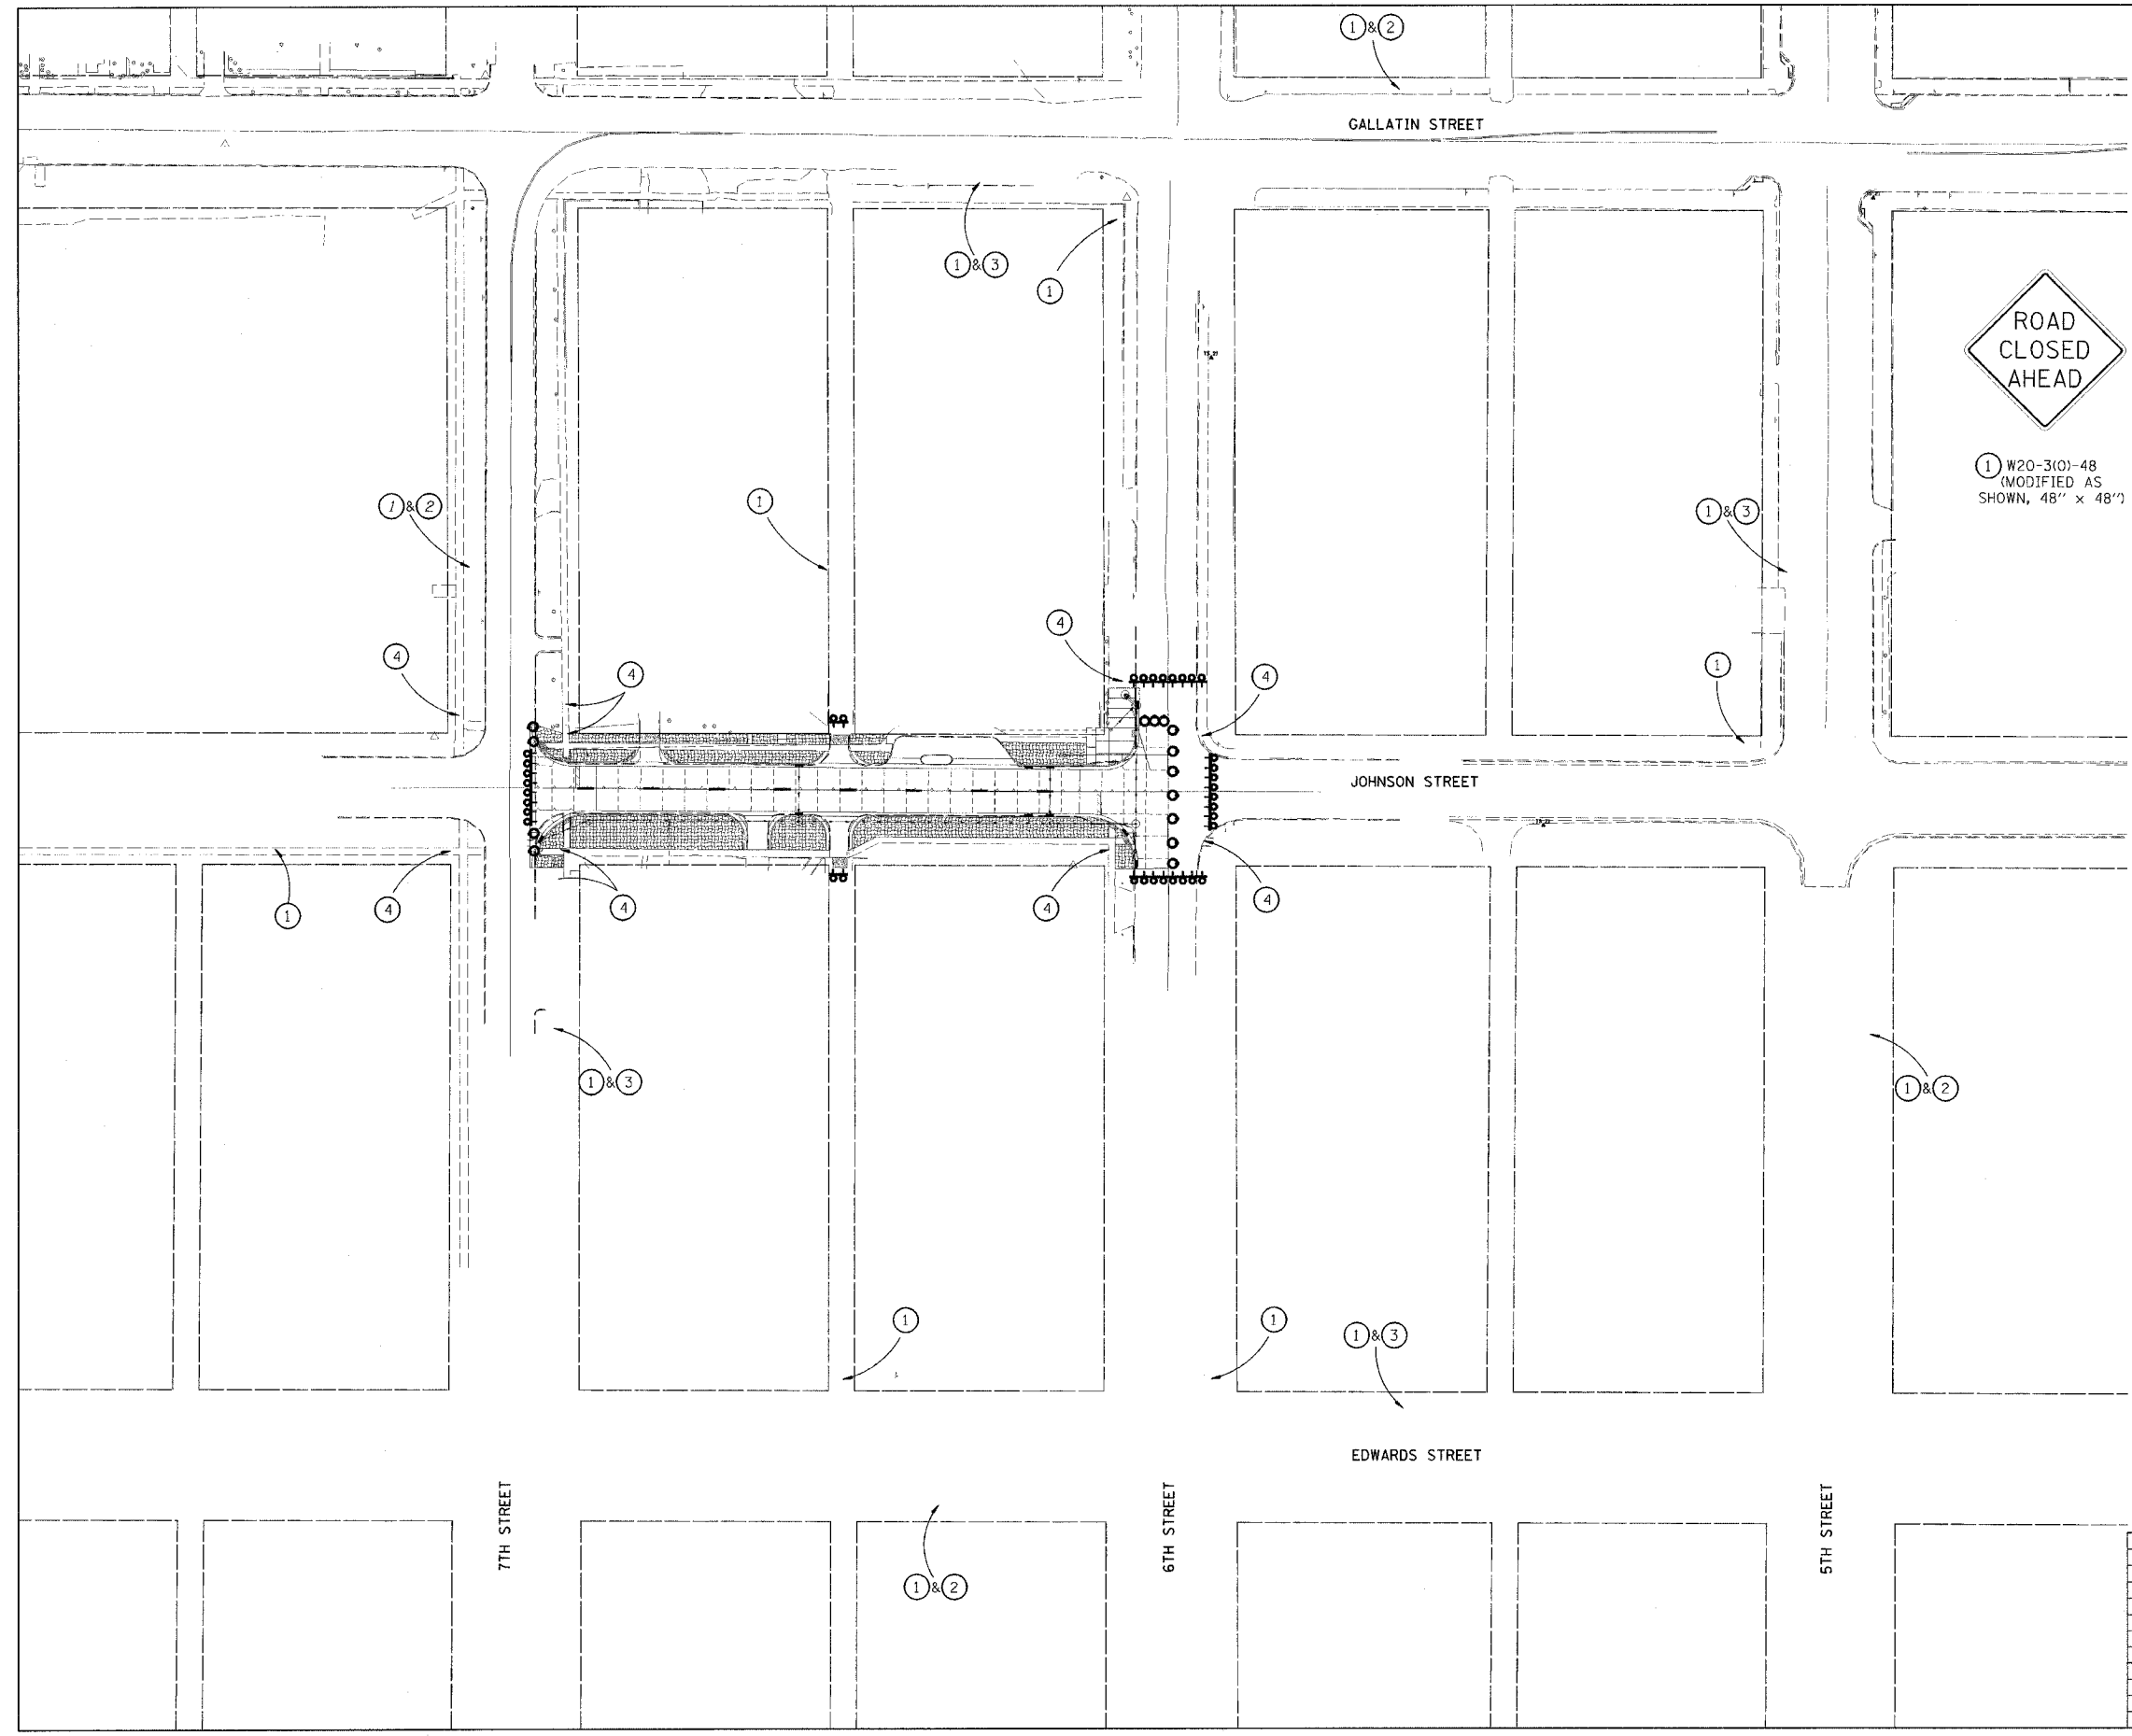

REVISIONS	
NAME	DATE

ILLINOIS DEPARTMENT OF TRANSPORTATION

TRAFFIC CONTROL PLAN

SCALE: VERT. _____
HORIZ. _____
DATE _____

DRAWN BY _____
CHECKED BY _____

CADD FILE: /4812/5121.Largeconst.dgn
PLOTTED: 5/8/2006

H.M. & G. NO. 5121