


ORIGINAL	REVISED	DATE
SURVEY	BY	
NOTE BOOK	NO.	
AREAS	CHECKED	
TEMPLE		
AREAS		
AREAS		

FINAL	REVISED	DATE
SURVEY	BY	
NOTE BOOK	NO.	
AREAS	CHECKED	
TEMPLE		
AREAS		
AREAS		

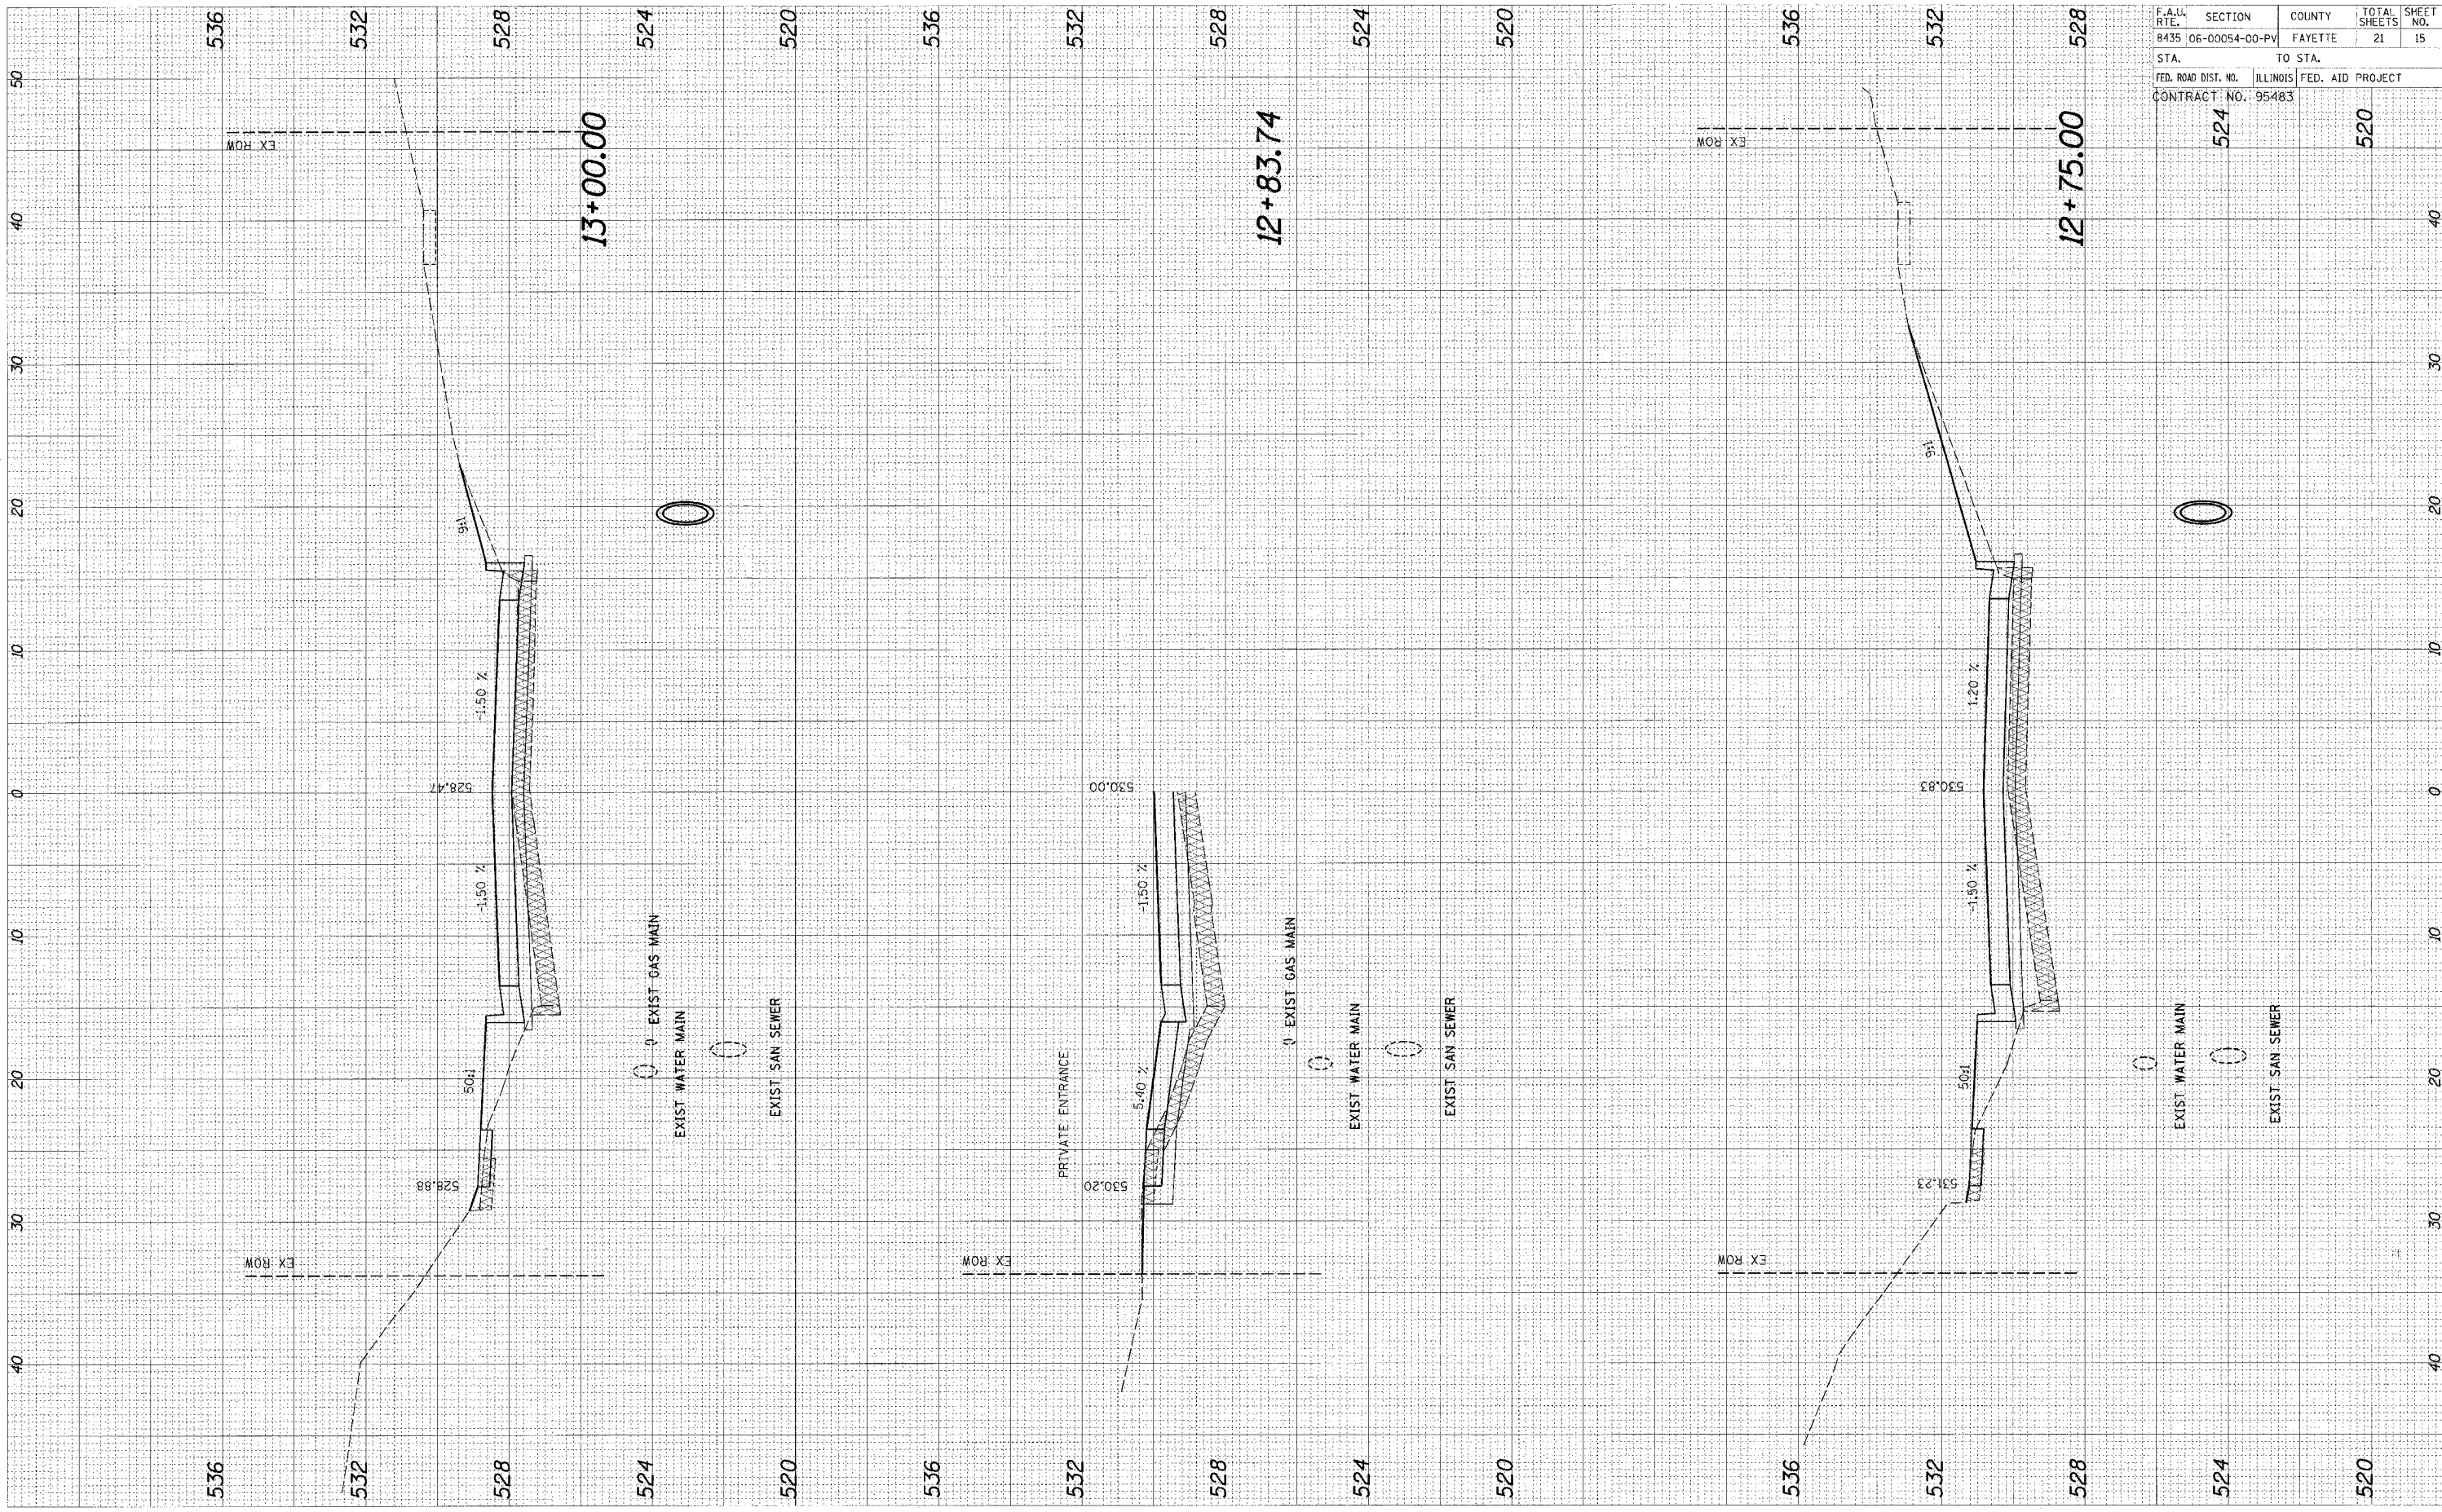

F.A.U. RTE.	SECTION	COUNTY	TOTAL SHEETS	SHEET NO.
8435	06-00054-00-PV	FAYETTE	21	15
STA.	TO STA.			
FED. ROAD DIST. NO.	ILLINOIS	FED. AID PROJECT		
CONTRACT NO.: 95483				

524 520