


ORIGINAL SURVEY	DATE
BY	
NO. 1	

FINAL SURVEY	DATE
BY	
NO. 2	

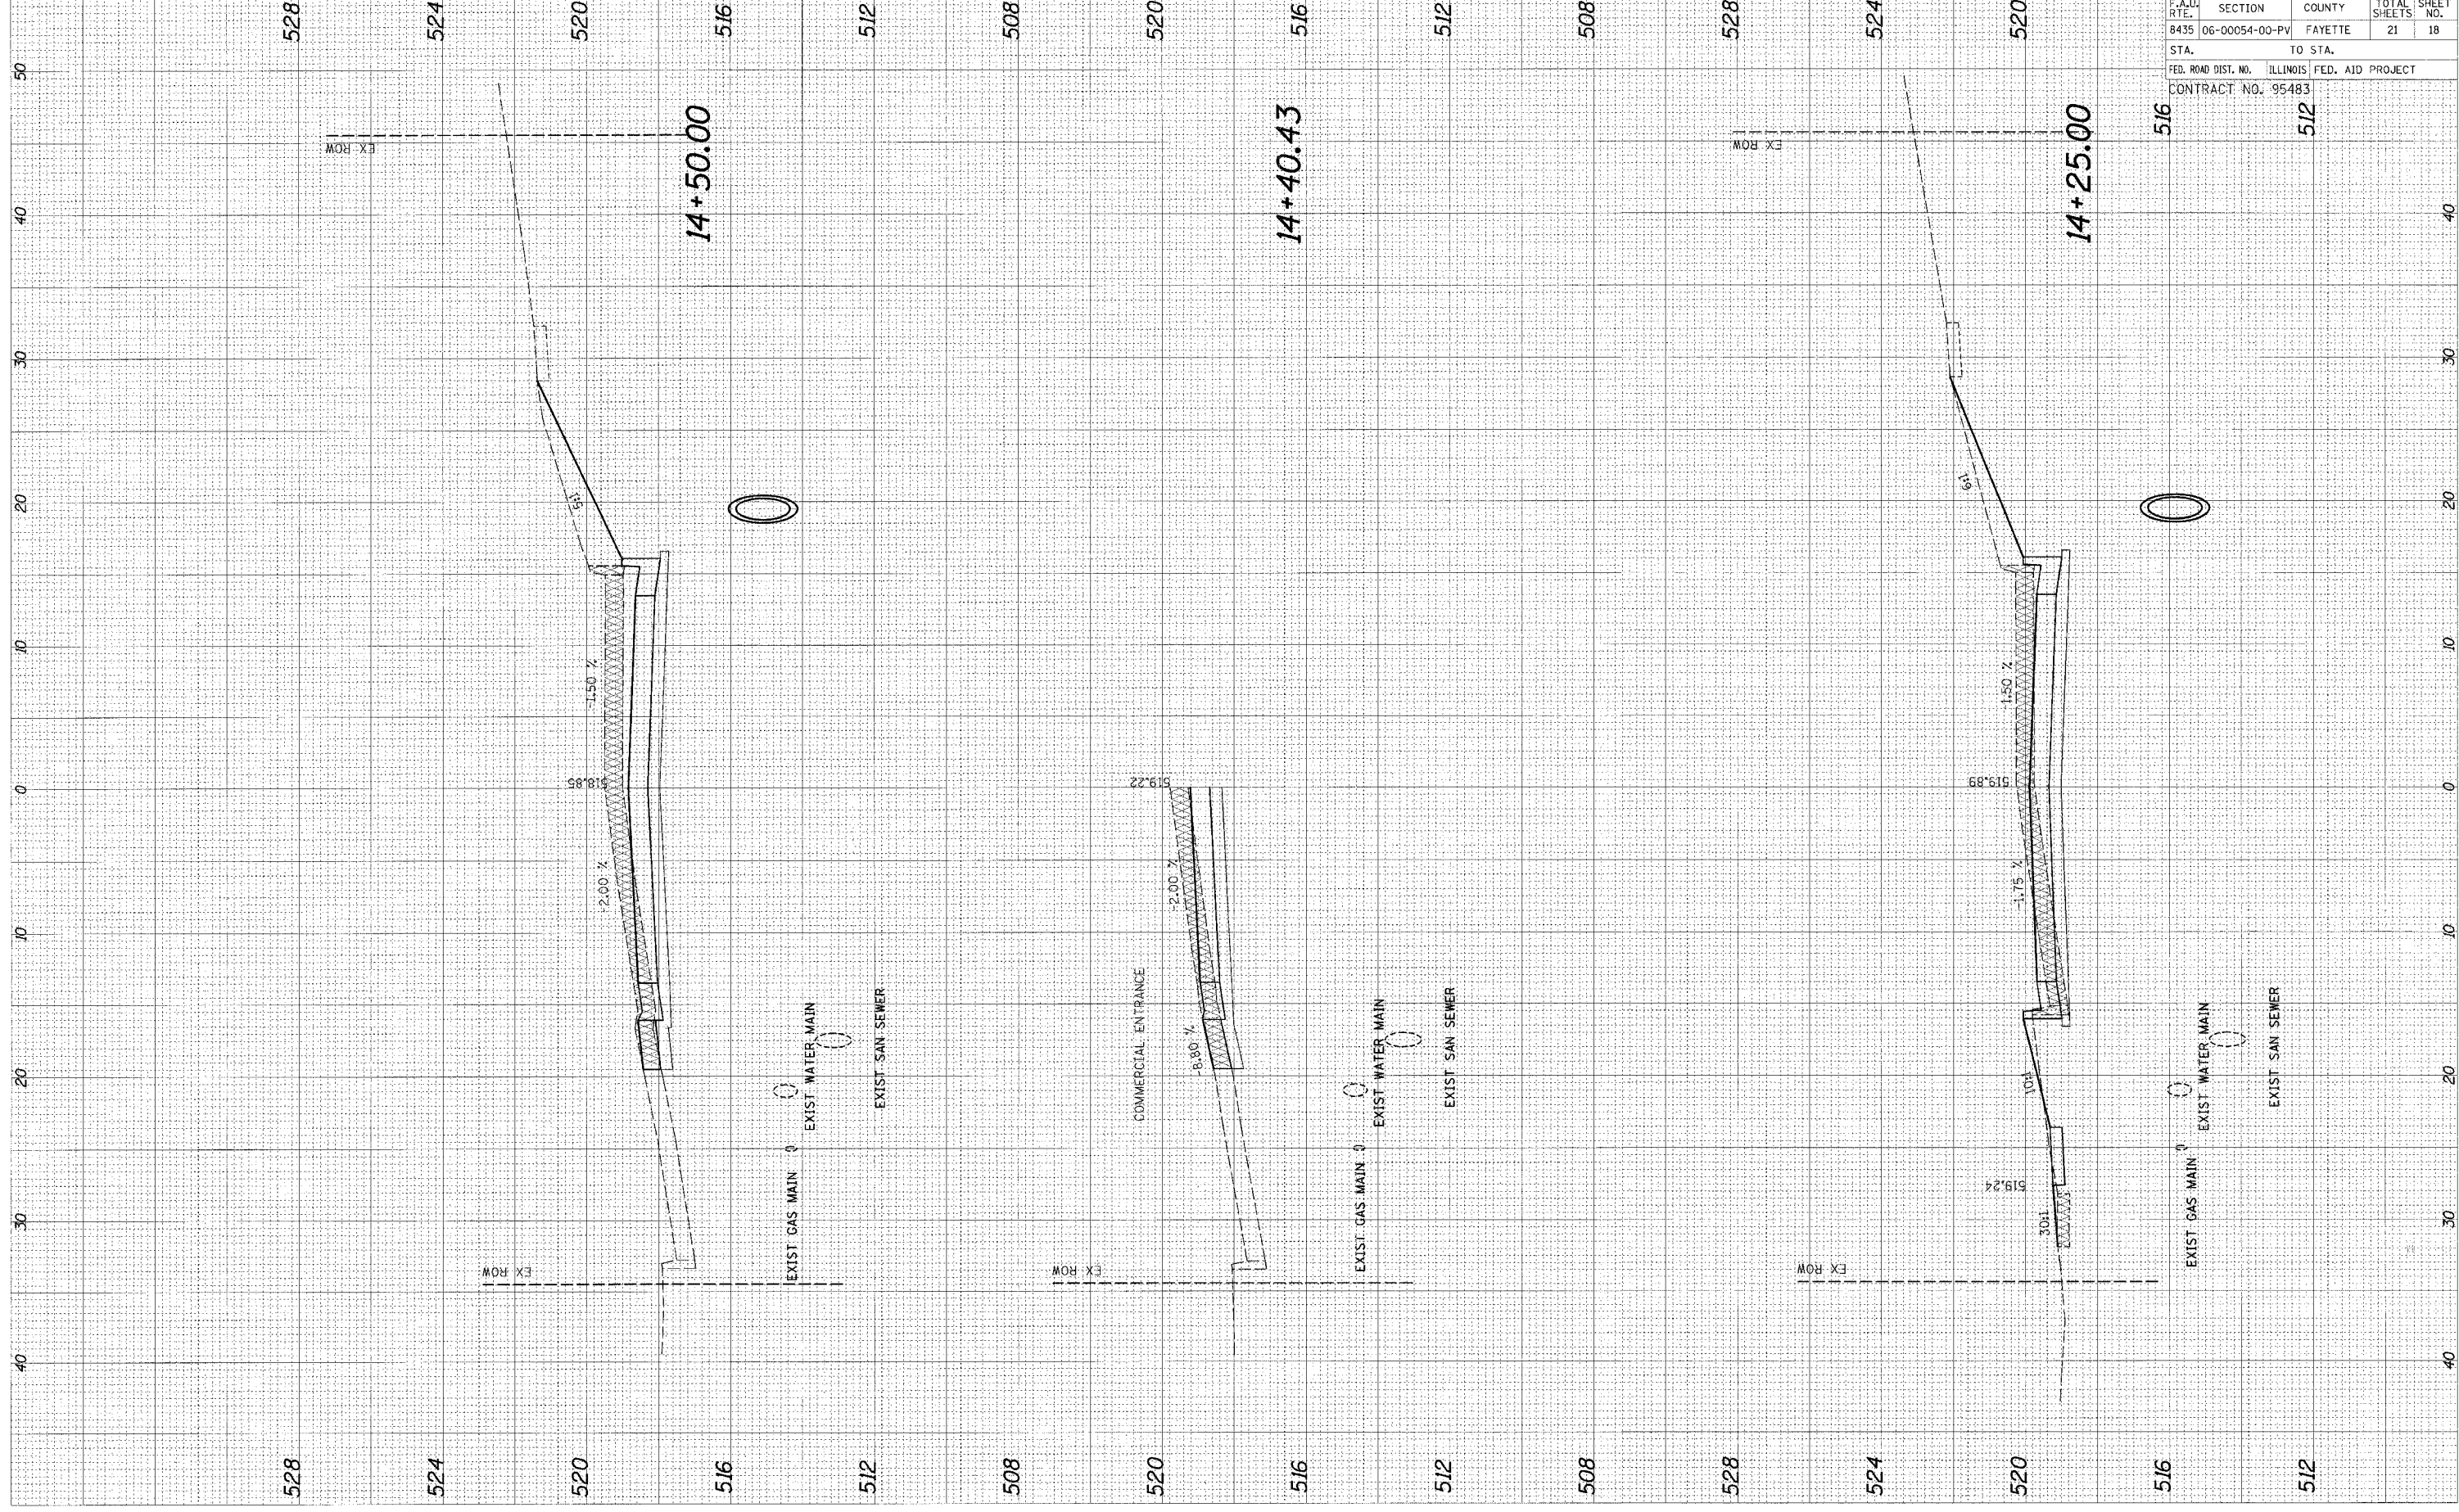

F.A.U. RTE.	SECTION	COUNTY	TOTAL SHEETS	SHEET NO.
8435	06-00054-00-PV	FAYETTE	21	18
STA.	TO STA.			
FED. ROAD DIST. NO.	ILLINOIS	FED. AID PROJECT		
CONTRACT NO. 95483				