


SEE SHEET 17

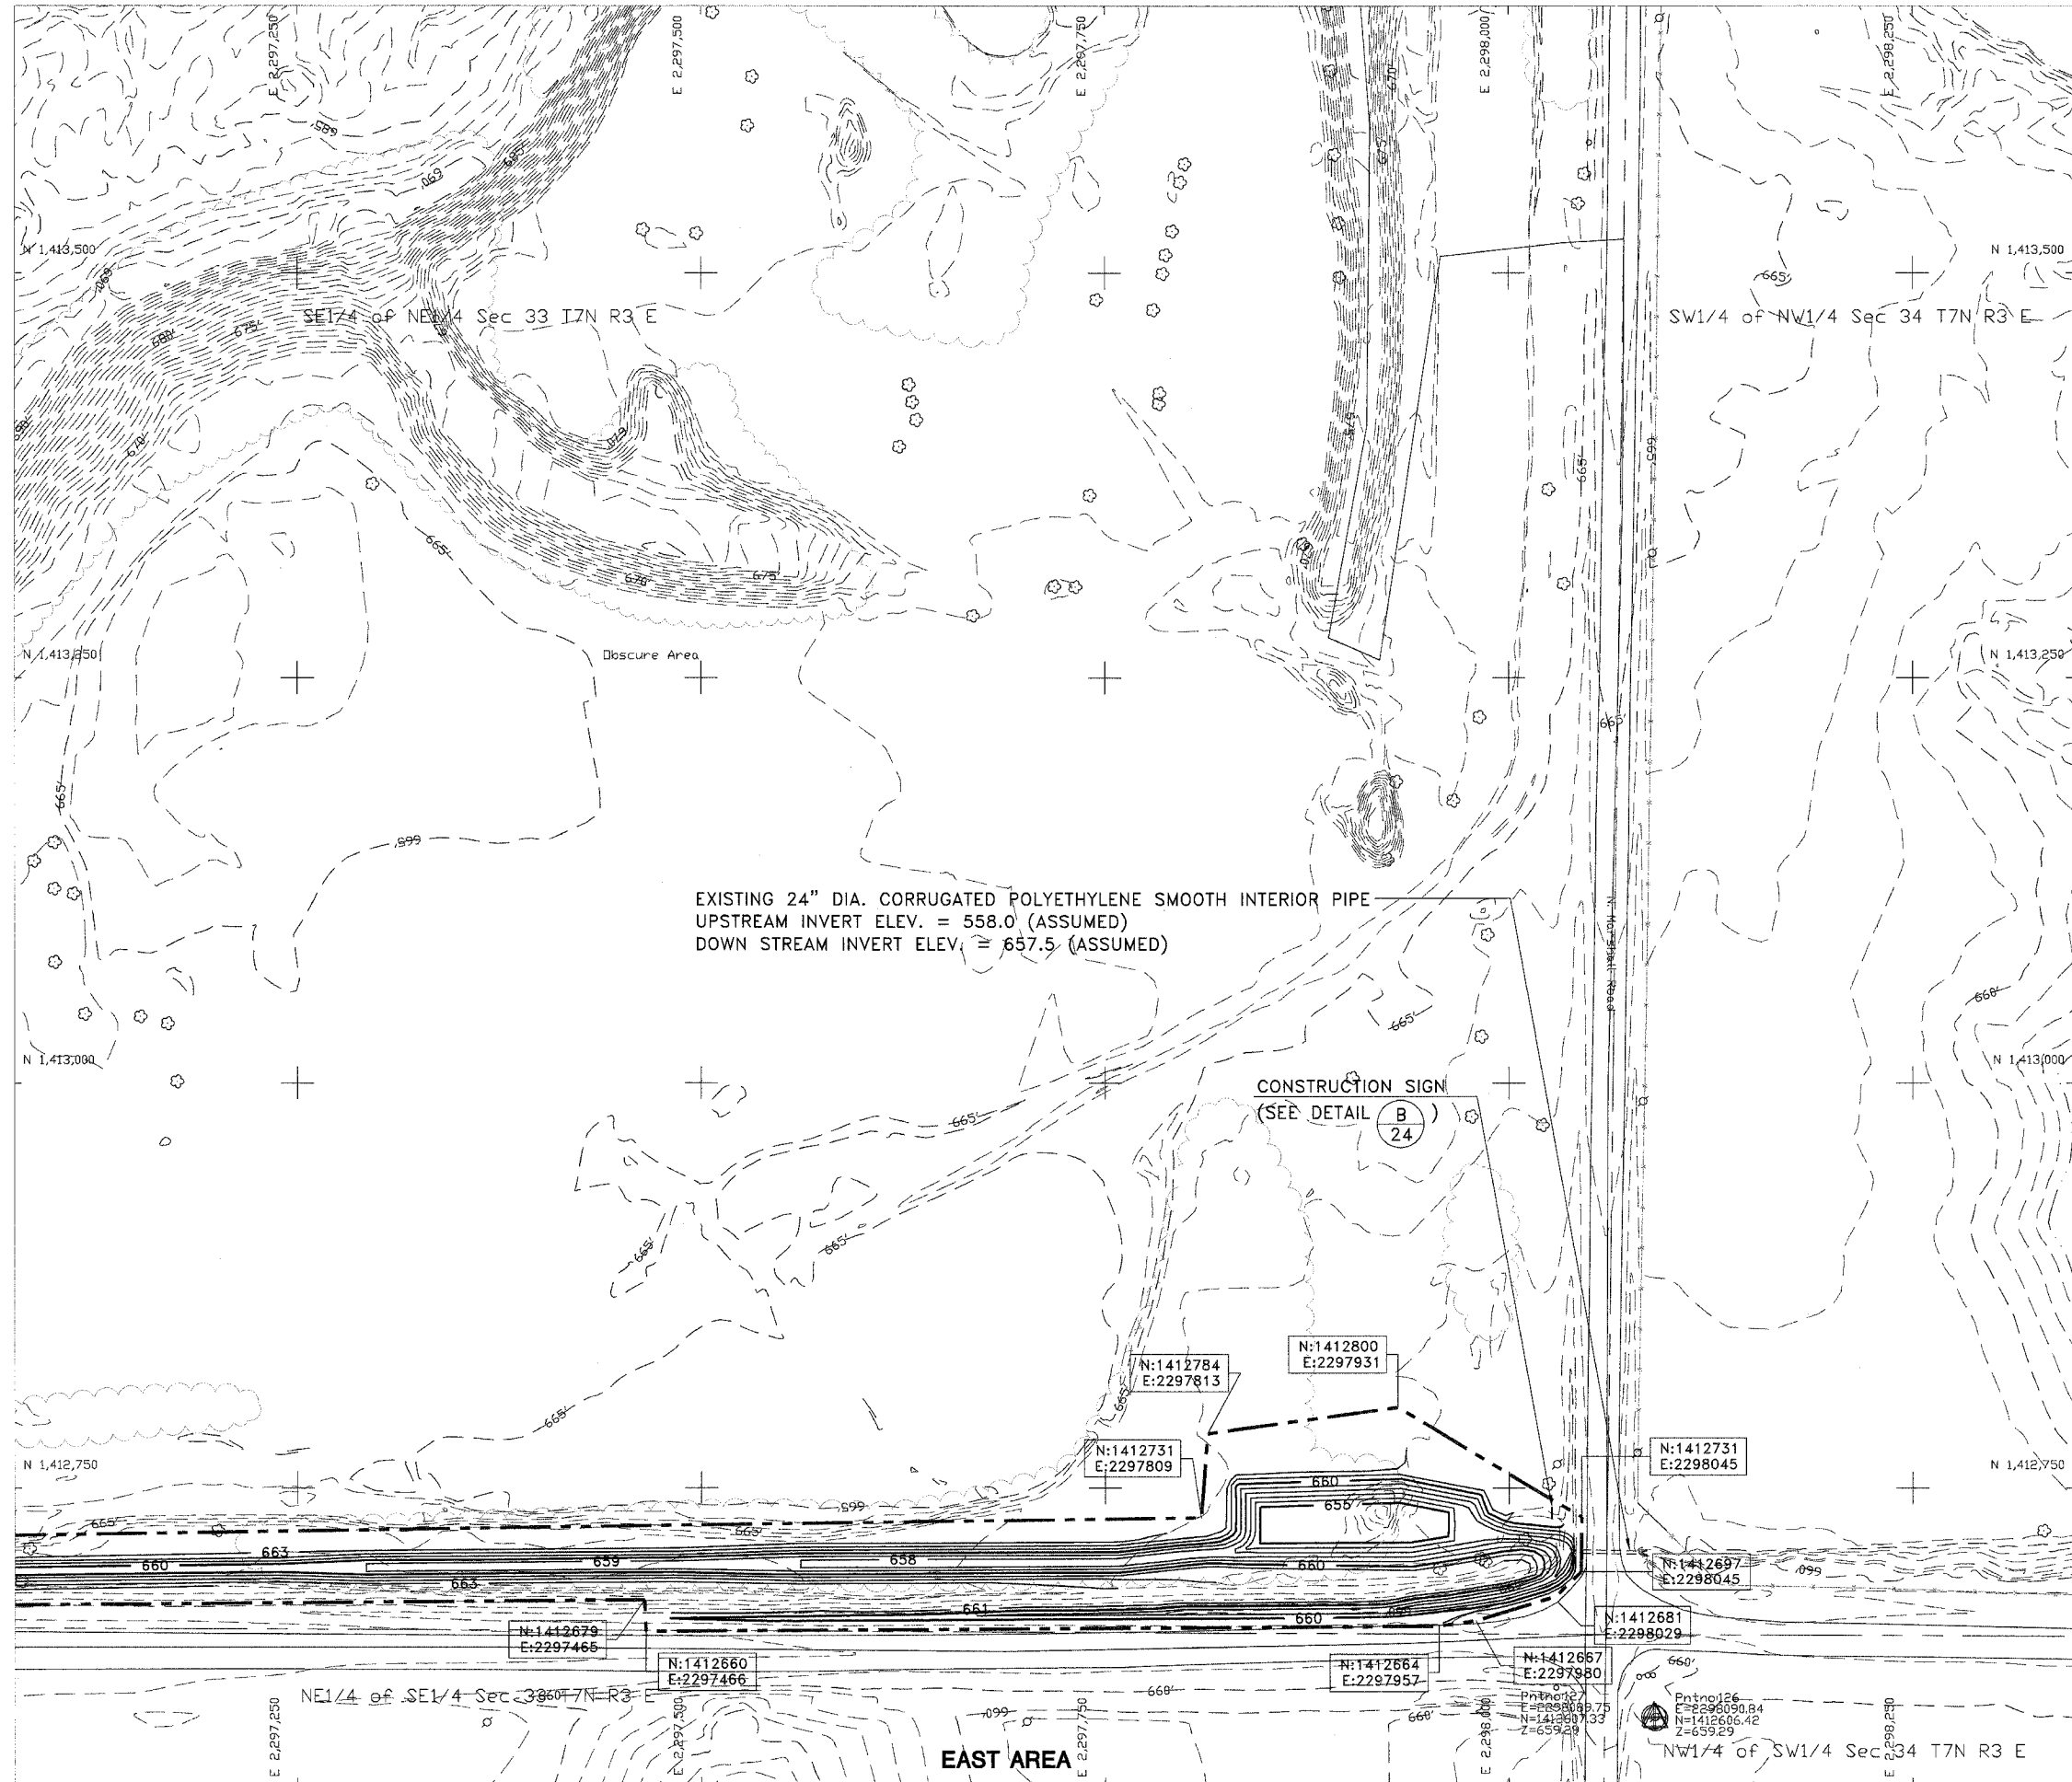

EXISTING 24" DIA. CORRUGATED POLYETHYLENE SMOOTH INTERIOR PIPE
 UPSTREAM INVERT ELEV. = 558.0 (ASSUMED)
 DOWN STREAM INVERT ELEV. = 657.5 (ASSUMED)

CONSTRUCTION SIGN
 (SEE DETAIL B)
 24

4						
5						
6	7	8	9	10	11	12
		13	14	15	16	17
		18	19	20	21	22
		23				

Sheet Layout

- 680 --- EXISTING CONTOUR
- 690 --- PROPOSED CONTOUR
- - - - - CONSTRUCTION LIMITS
- — — — — EDGE OF ROAD
- ~~~~~ TREELINE
- - - - - EDGE OF WATER
- ⊕ SURVEY CONTROL POINT

Legend

Red Ember - Sediment Control



Drawn By: _____ Date: 7/8/2005
 V.P., M-LF
 Checked By: _____