
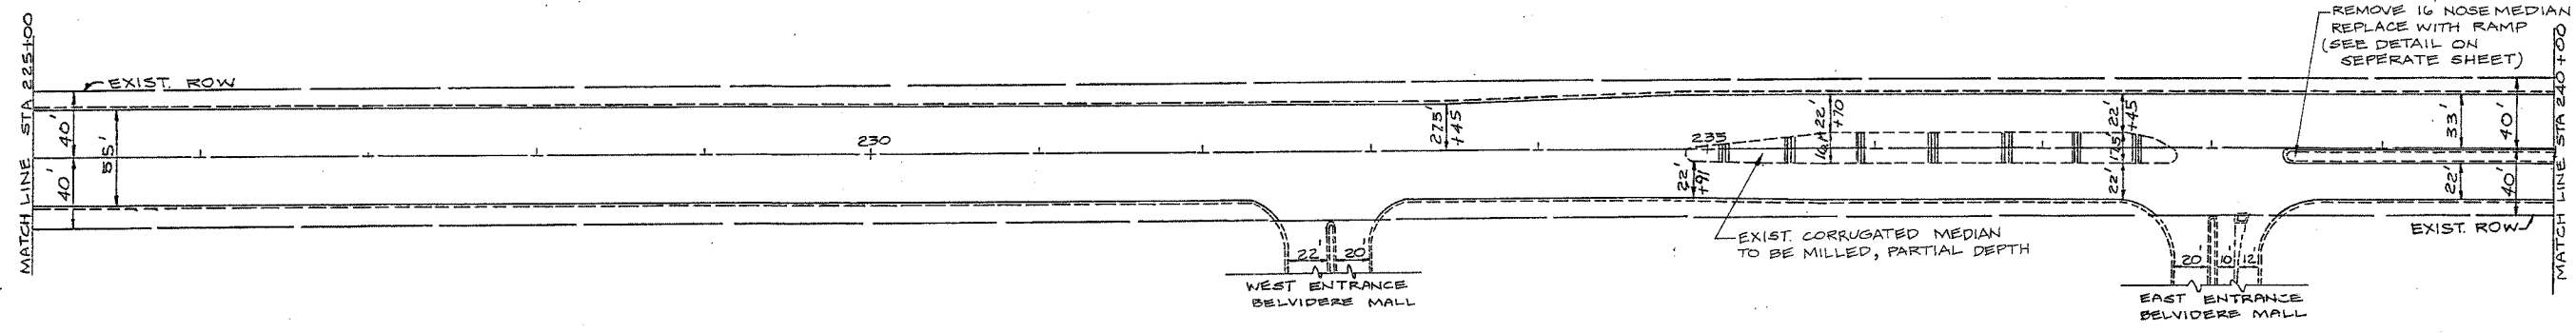
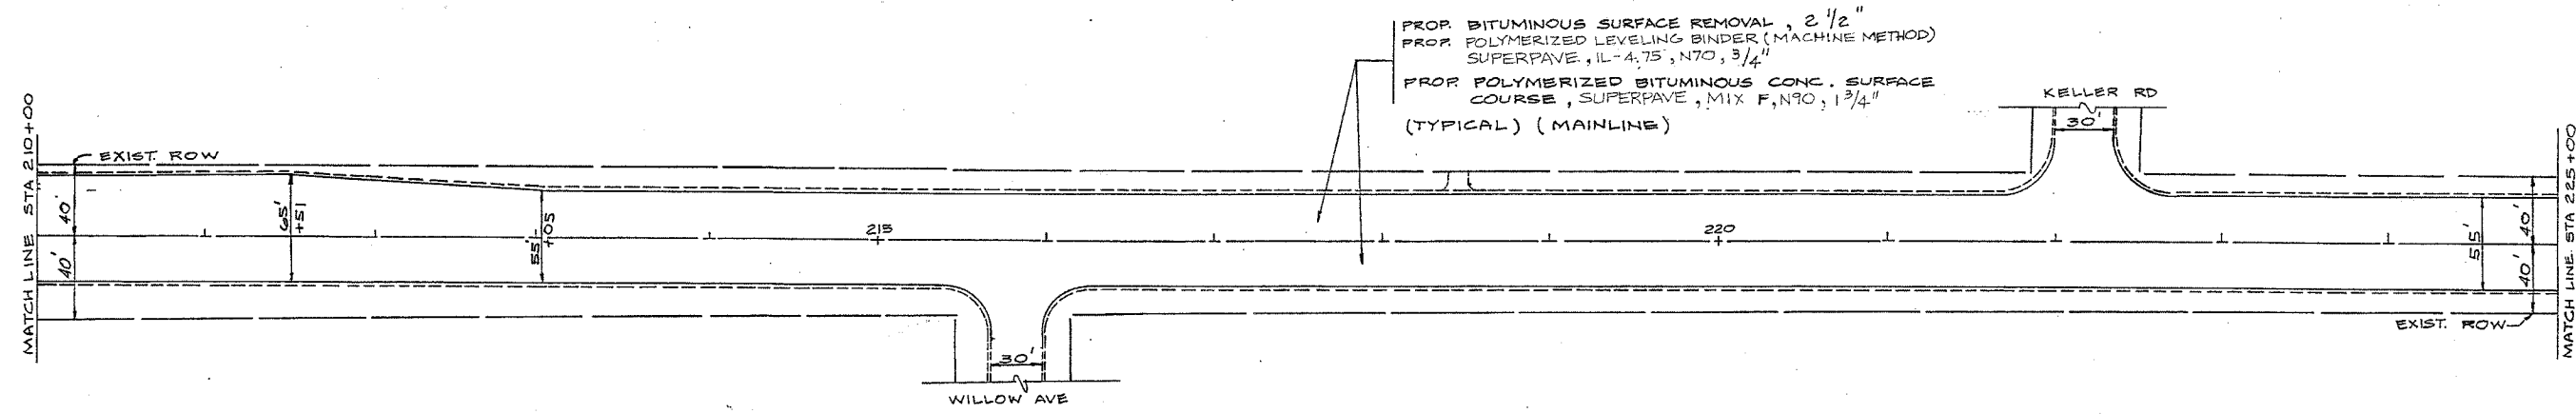


608191

F&E SHEET	SECTION	COUNTY	TOTAL SHEETS	SHEET NO.
1225	(11,12)RS-2	LAKE	30	7
STA.		TO STA.		
FED. ROAD DIST NO. 7		ILLINOIS		
		FED. AID PROJECT		

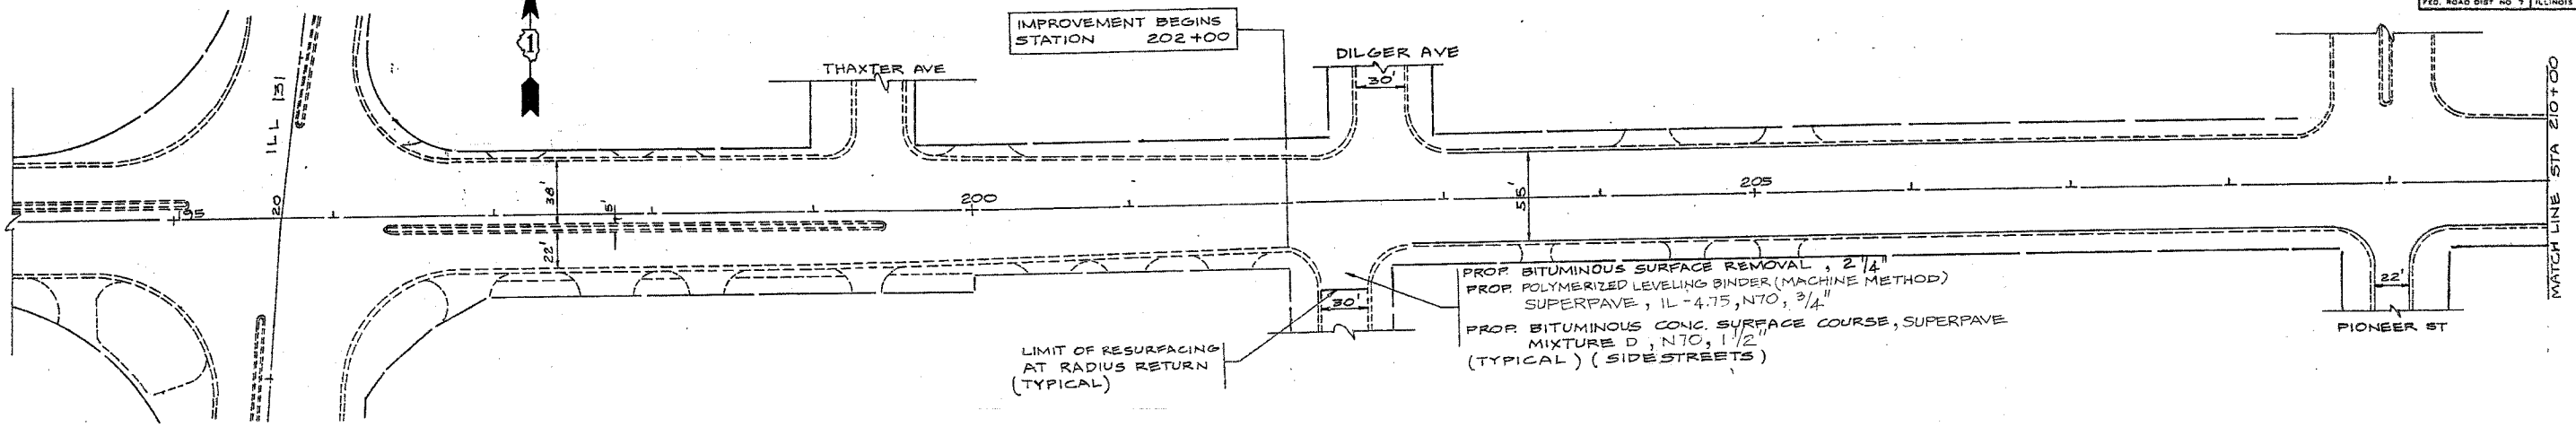

REVISIONS	
NAME	DATE

ILLINOIS DEPARTMENT OF TRANSPORTATION
BELVIDERE ROAD
 ILL 131 (GREENBAY RD) TO SHERIDAN RD
 ROADWAY PLAN

SCALE: VERT. _____
 HORIZ. _____
 DATE _____

DRAWN BY _____
 CHECKED BY _____