


60819

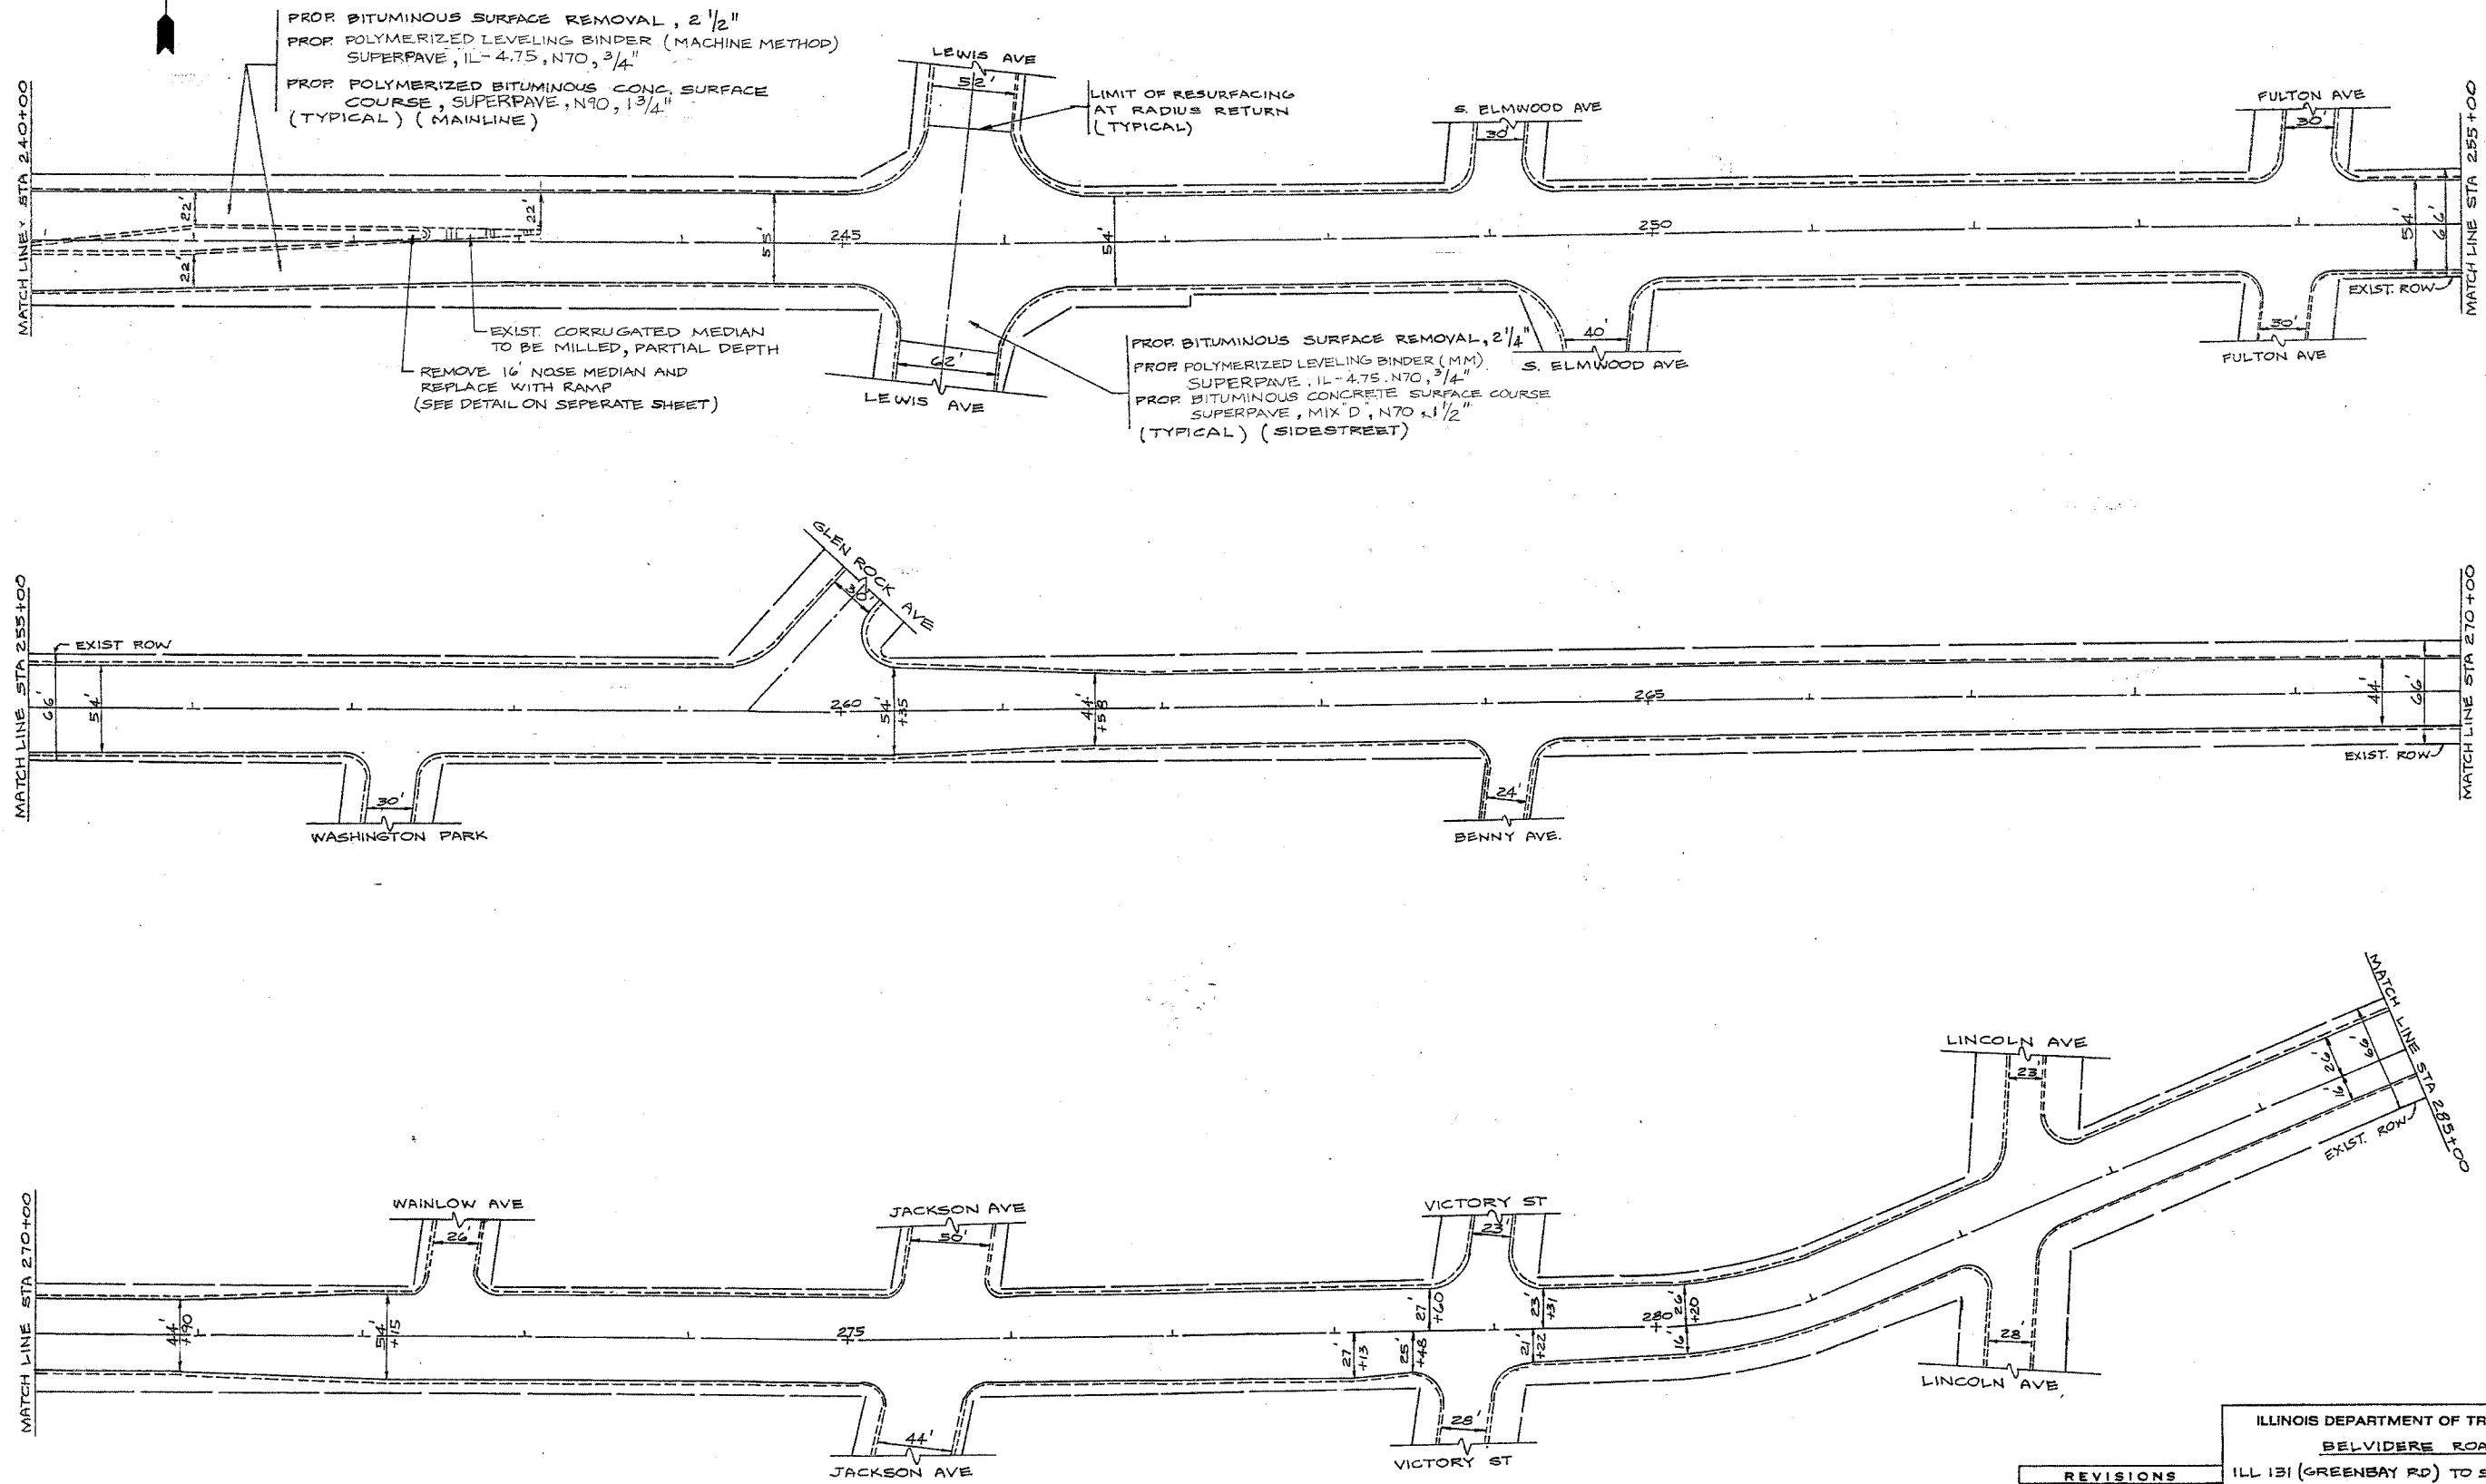

REVISIONS	
NAME	DATE

ILLINOIS DEPARTMENT OF TRANSPORTATION  
BELVIDERE ROAD  
 ILL 131 (GREENBAY RD) TO SHERIDAN RD  
 ROADWAY PLAN

SCALE: VERT.      DRAWN BY  
 HORIZ.              CHECKED BY  
 DATE