


60819

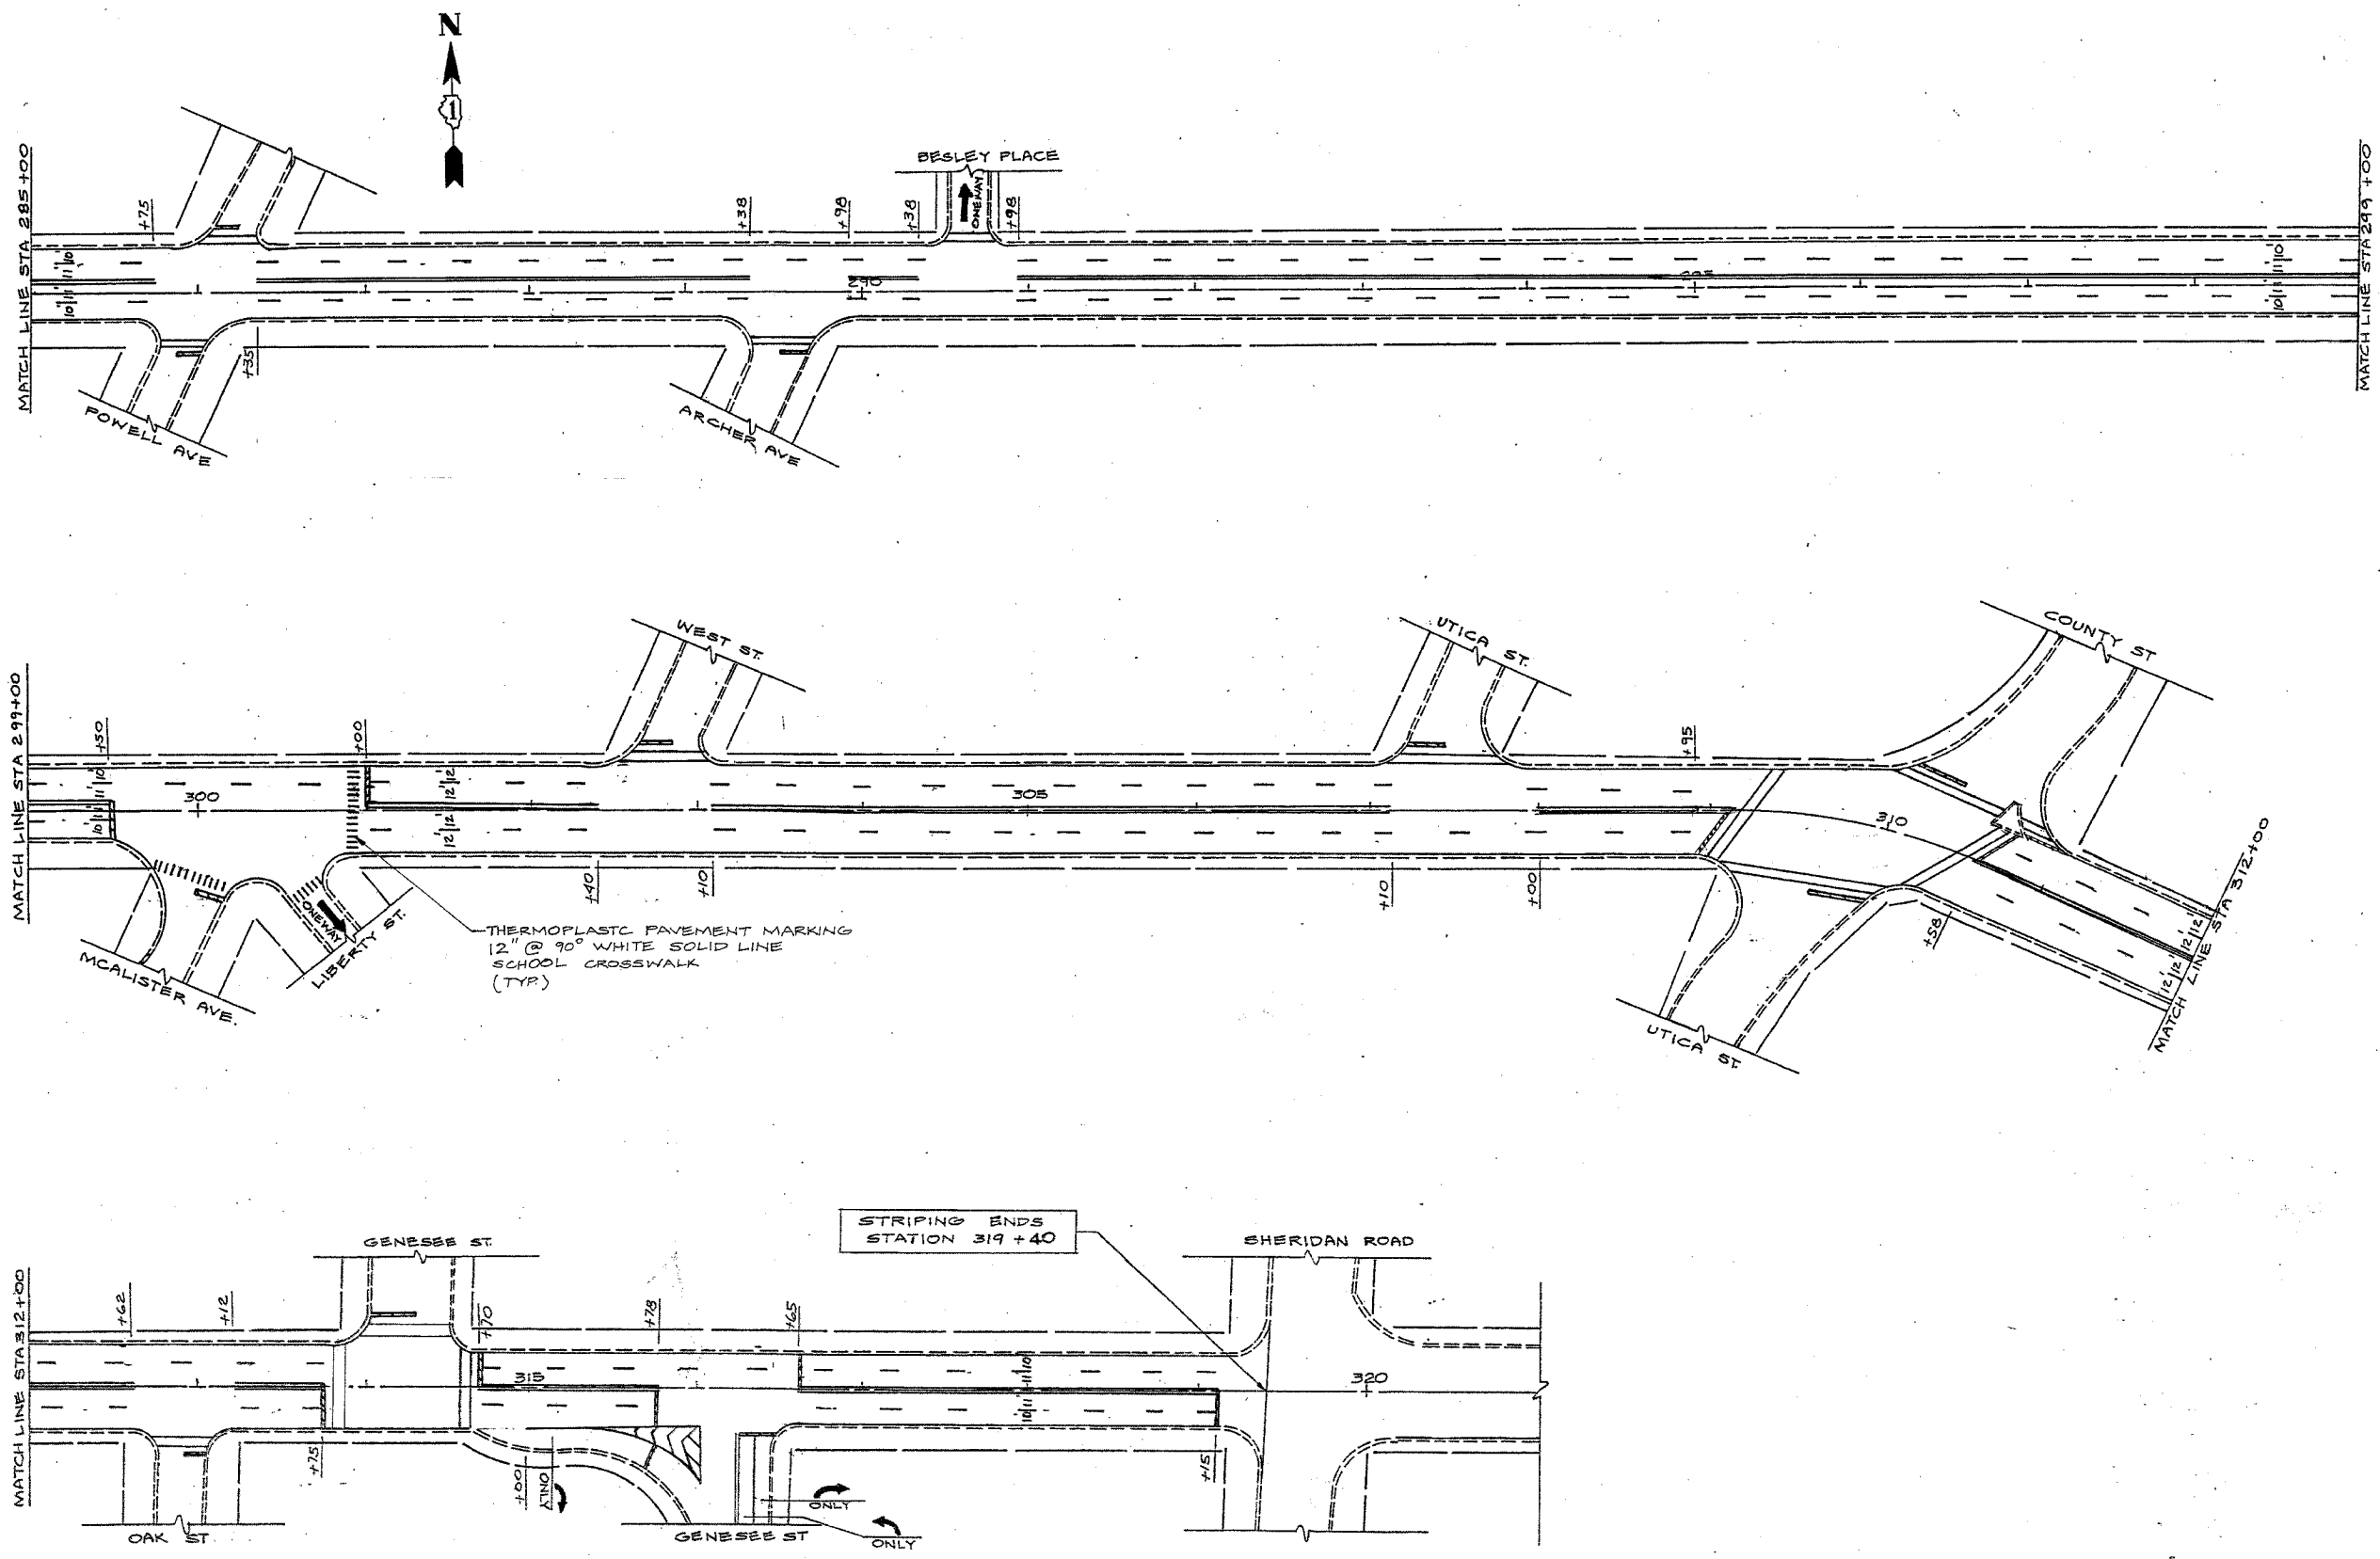

REVISIONS	
NAME	DATE

ILLINOIS DEPARTMENT OF TRANSPORTATION
DELVIDERE ROAD
 ILL 131 (GREENBAY RD) TO SHERIDAN RD
 PAVEMENT MARKING PLAN

SCALE: VERT. _____
 HORIZ. _____

DATE _____ DRAWN BY _____
 CHECKED BY _____