



EXISTING CONDITIONS
AND REMOVALS

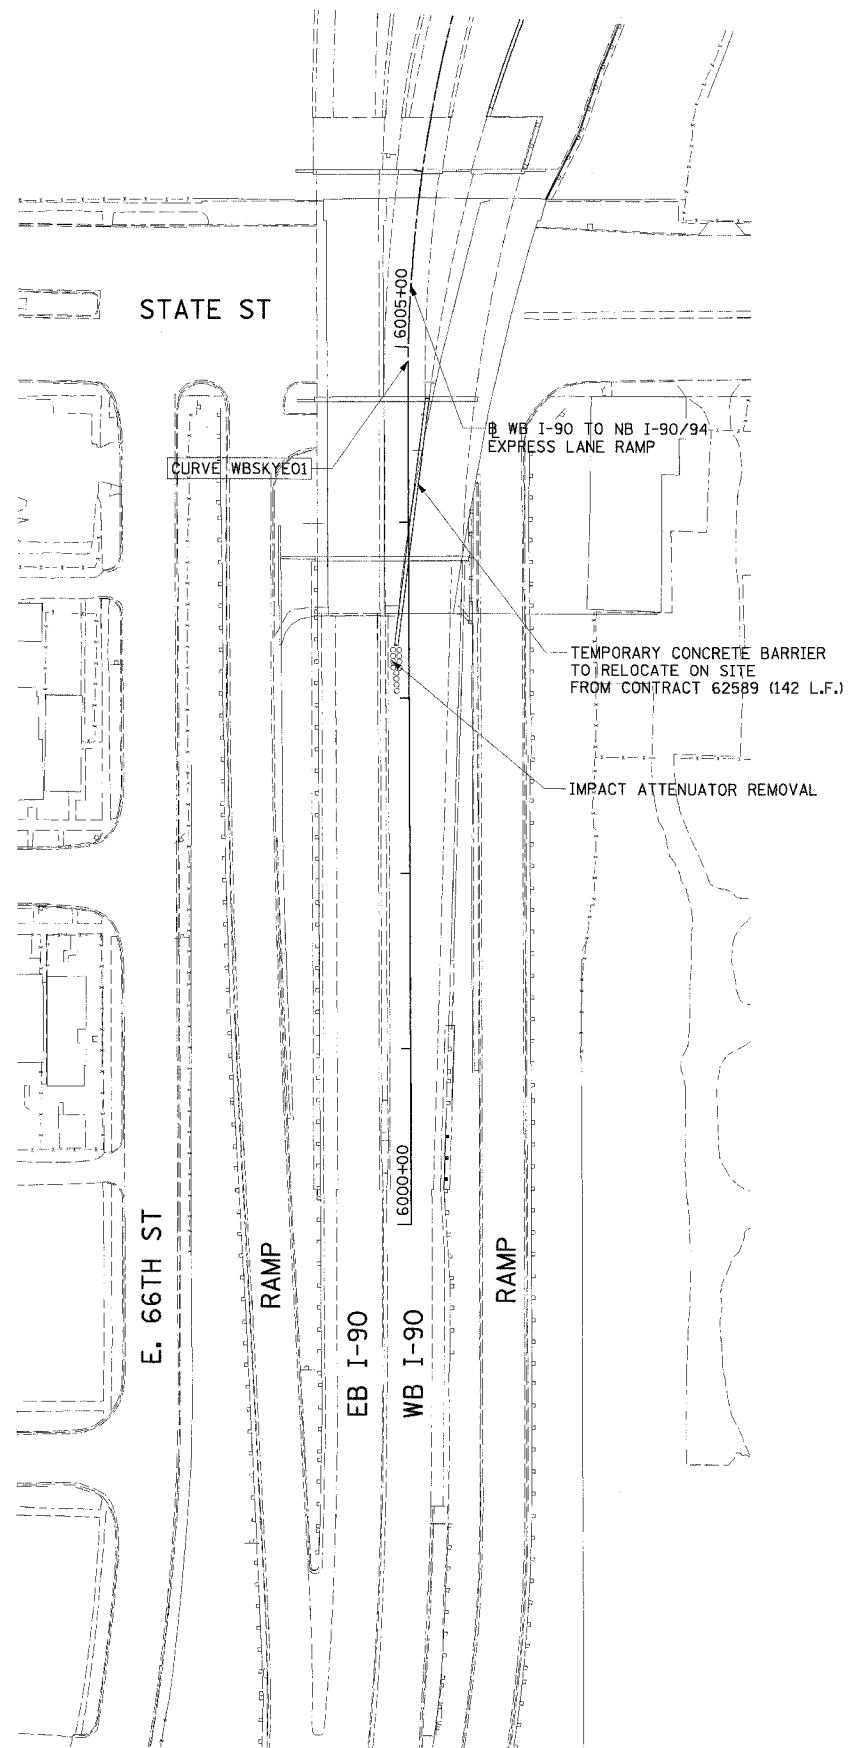

PROPOSED IMPROVEMENTS

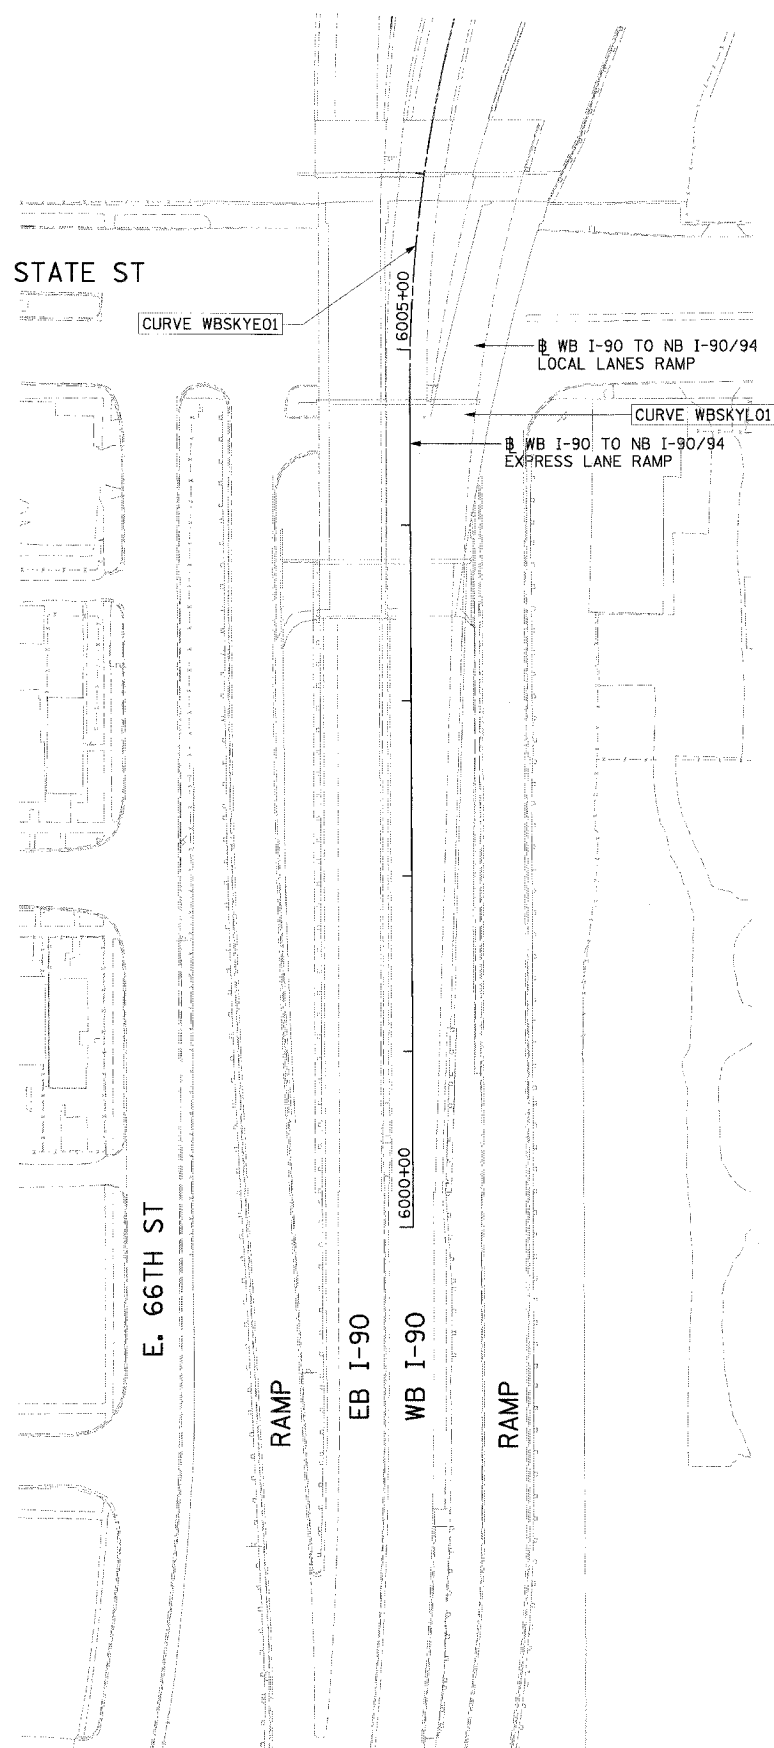

F.A.I. RTE.	SECTION	COUNTY	TOTAL SHEETS	SHEET NO.
94/90	*	COOK	556	66
STA.	TO STA.			
62300	1818, ETC, 2324.6-1PR-8			

LEGEND

TEMPORARY PAVEMENT

TEMPORARY CONCRETE BARRIER

STATIONING

+###.## STATION PROVIDED FROM THE I-90/94 EXPRESS LANES

(+###.##) STATION PROVIDED FROM THE I-90/94 LOCAL LANES

[+###.##] STATION PROVIDED FROM THE SLIP RAMP

Edwards AND Kelcey

ONE NORTH FRANKLIN
CHICAGO, IL 60606
PHONE: (312) 251-3000
FAX: (312) 251-3015
WEB: WWW.EKCORP.COM

REVISIONS	
NAME	DATE

ILLINOIS DEPARTMENT OF TRANSPORTATION

F.A.I. 94/90 (DAN RYAN EXPRESSWAY)

31ST STREET TO 71ST STREET

NB EXPRESS LANE RECONSTRUCTION

ROADWAY PLANS

EXISTING CONDITIONS AND REMOVALS

PROPOSED IMPROVEMENTS

SCALE: 1"=50'

DATE: 7/7/05

DRAWN BY: MJP

CHECKED BY: TAI

RDY-21

06/24/2005 10:23:32 AM