

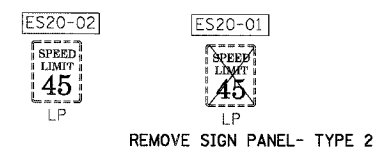
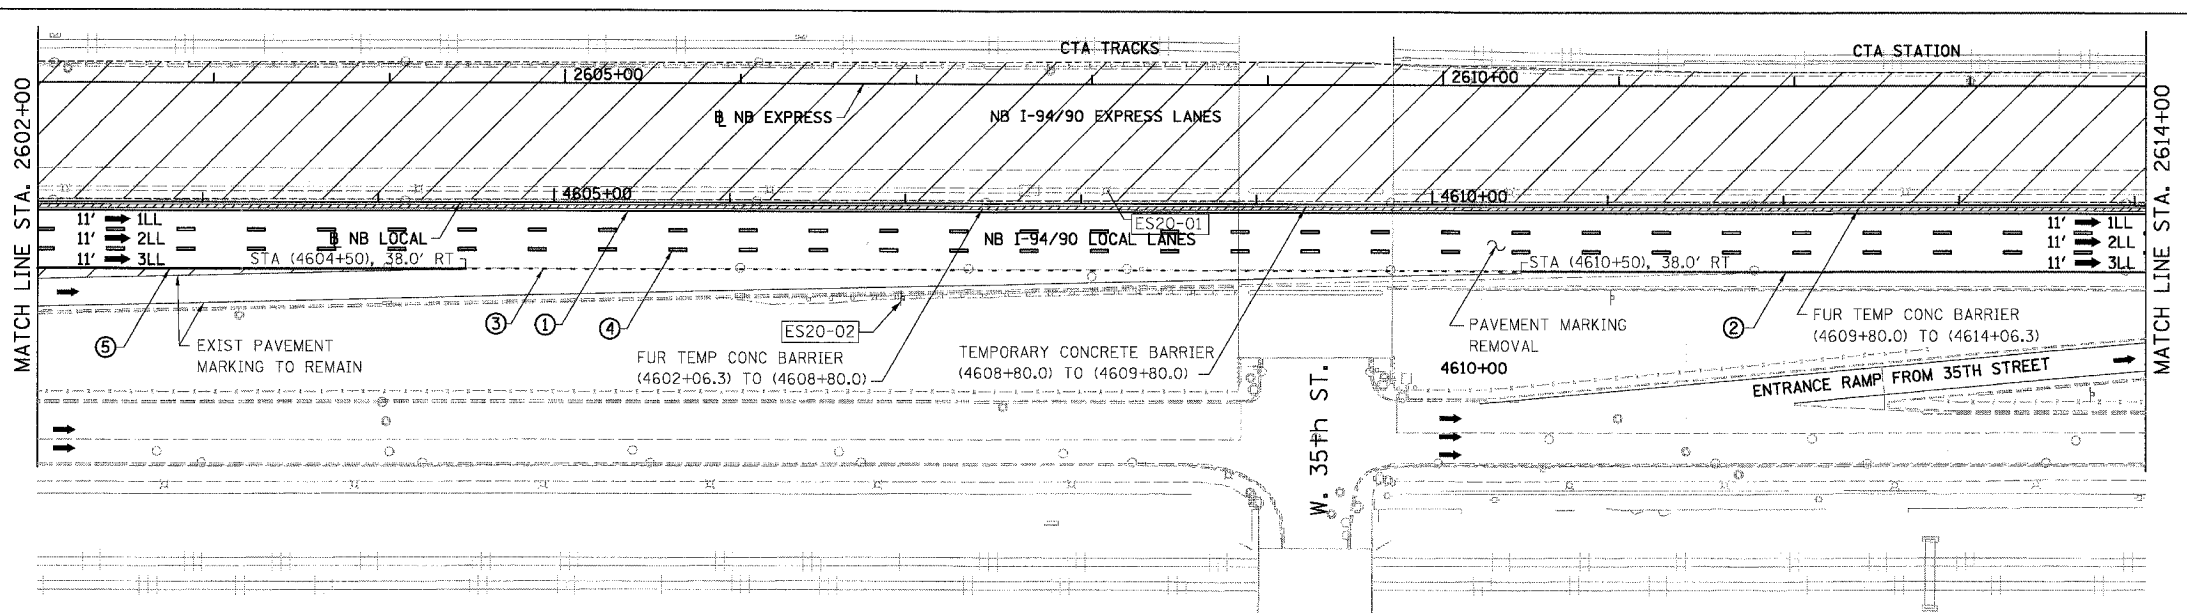


F.A.I.	SECTION	COUNTY	TOTAL SHEETS	SHEET NO.
94/90		COOK	556	97
STA. 2602+00		TO STA. 2626+00		
FED. ROAD DIST. NO.	ILLINOIS	FED. AID PROJECT		
62300		*11818, ETC, 2324.6-1PIR-8		

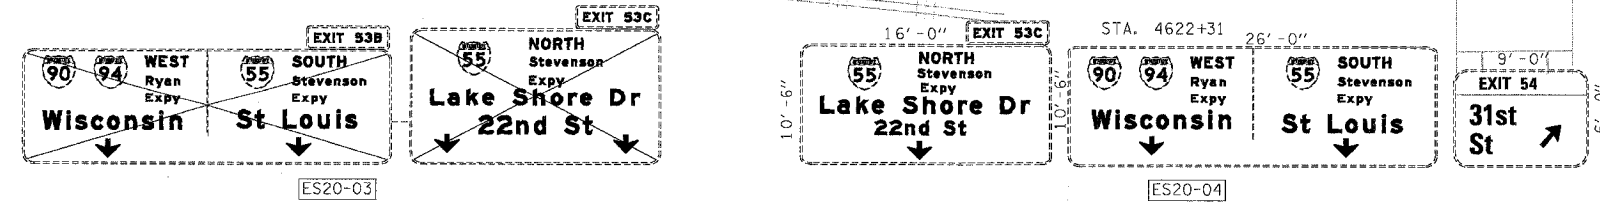

- LEGEND**
- WORK ZONE
  - TEMPORARY PAVEMENT
  - 1LL TRAFFIC LANE & DIRECTION OF TRAFFIC
  - DRUM OR BARRICADE TYPE II WITH STEADY BURN LIGHT
  - IMPACT ATTENUATORS, TEMPORARY (NON-REDIRECTIVE), TEST LEVEL 3
  - BARRICADE TYPE III
  - TEMPORARY CONCRETE BARRIER
  - ① LINE 4" (YELLOW EDGE LINE)
  - ② LINE 4" (WHITE EDGE LINE)
  - ③ LINE 4" (SKIP DASH, 6' SKIP - 2' DASH, WHITE)
  - ④ LINE 5" (SKIP DASH, 30' SKIP - 10' DASH, WHITE)
  - ⑤ LINE 8" (WHITE GORE LINE)
  - ⑥ LINE 8" (SKIP DASH, 12' SKIP - 3' DASH, WHITE)
  - ⑦ LINE 12" (DIAGONAL, 30' C-C)
  - ⑧ LINE 12" (DIAGONAL, 500' C-C)
  - ⑨ LETTERS AND SYMBOLS
  - ESx-xx EXISTING SIGNS
  - TSx-xx TEMPORARY SIGNS

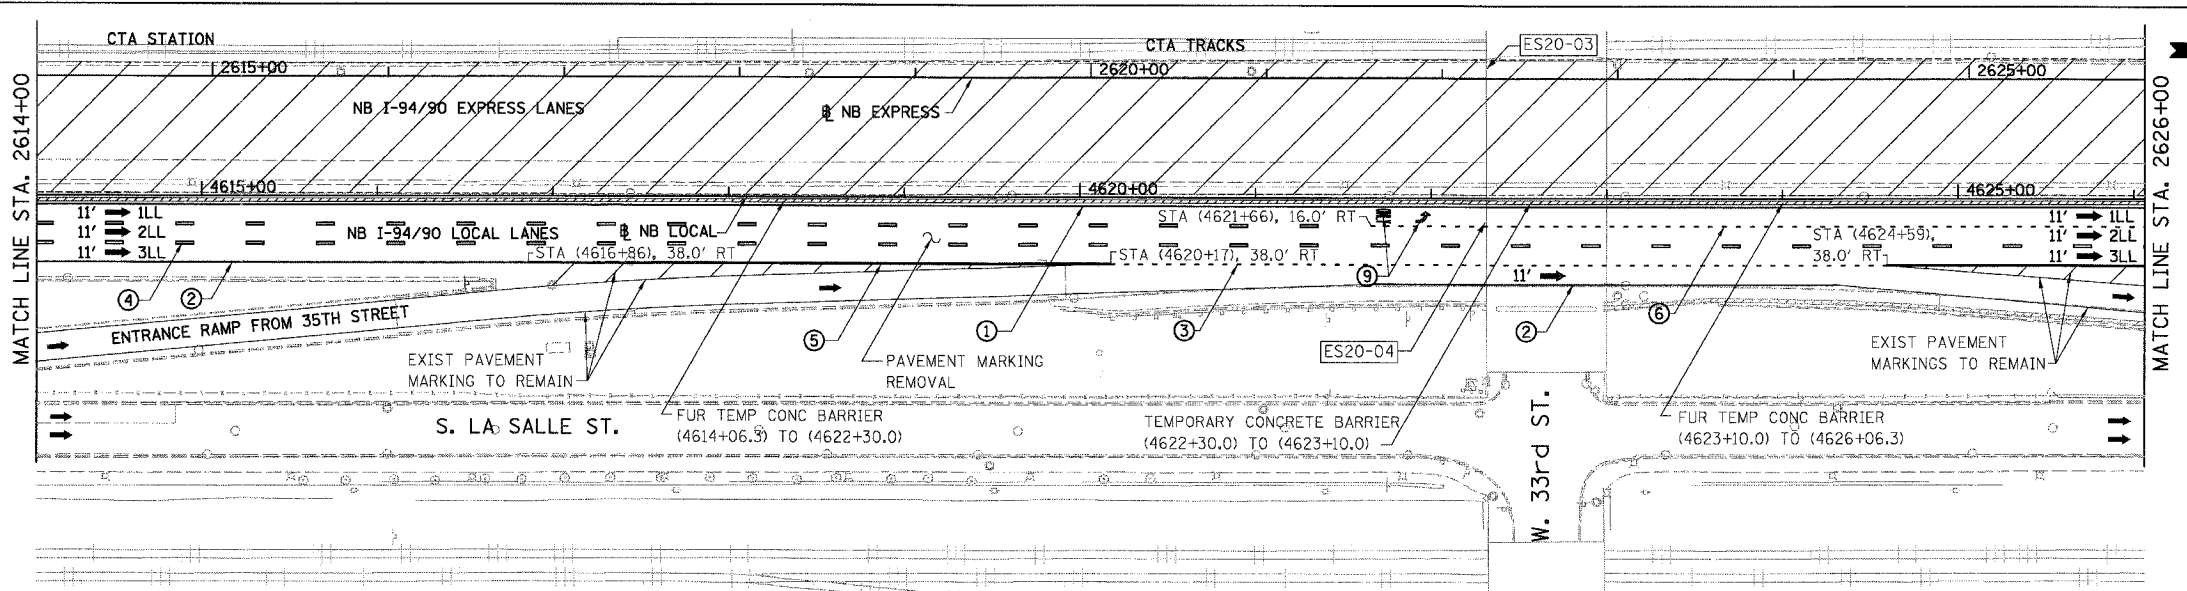


**NOTE:**  
ALL PAVEMENT MARKINGS ON THIS SHEET WILL BE PAVEMENT MARKING TAPE, TYPE III, UNLESS OTHERWISE NOTED.

REVISIONS		ILLINOIS DEPARTMENT OF TRANSPORTATION F.A.I. 94/90 (DAN RYAN EXPRESSWAY) 31ST STREET TO 71ST STREET NB EXPRESS LANE RECONSTRUCTION MAINTENANCE OF TRAFFIC PLAN STAGE 1 NORTHBOUND STA. 2602+00 TO STA. 2626+00
NAME	DATE	
		SCALE: 1"=50'
		DATE: 07/07/05
		DRAWN BY: RA
		CHECKED BY: RS

**STATIONING**  
 +###.## STATION PROVIDED FROM THE NB I-90/94 EXPRESS LANES  
 (+###.##) STATION PROVIDED FROM THE NB I-90/94 LOCAL LANES  
 [###.##] STATION PROVIDED FROM THE SLIP RAMP

EXISTING SIGN TO REMAIN UNDER THIS CONTRACT.  
 CONTRACT 62300 NEEDS TO COORDINATE WITH  
 CONTRACT 62580 MAINTENANCE OF TRAFFIC

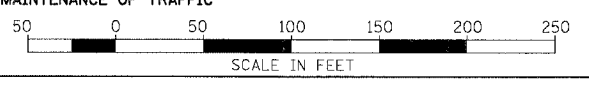

BOWMAN, BARRETT & ASSOCIATES INC.  
 CONSULTING ENGINEERS  
 Chicago, Illinois  
 312.228.0100  
 www.bbainc.com

7/16/05 dca/dm/vna/ra/rs/650\_14mxd.rvt