
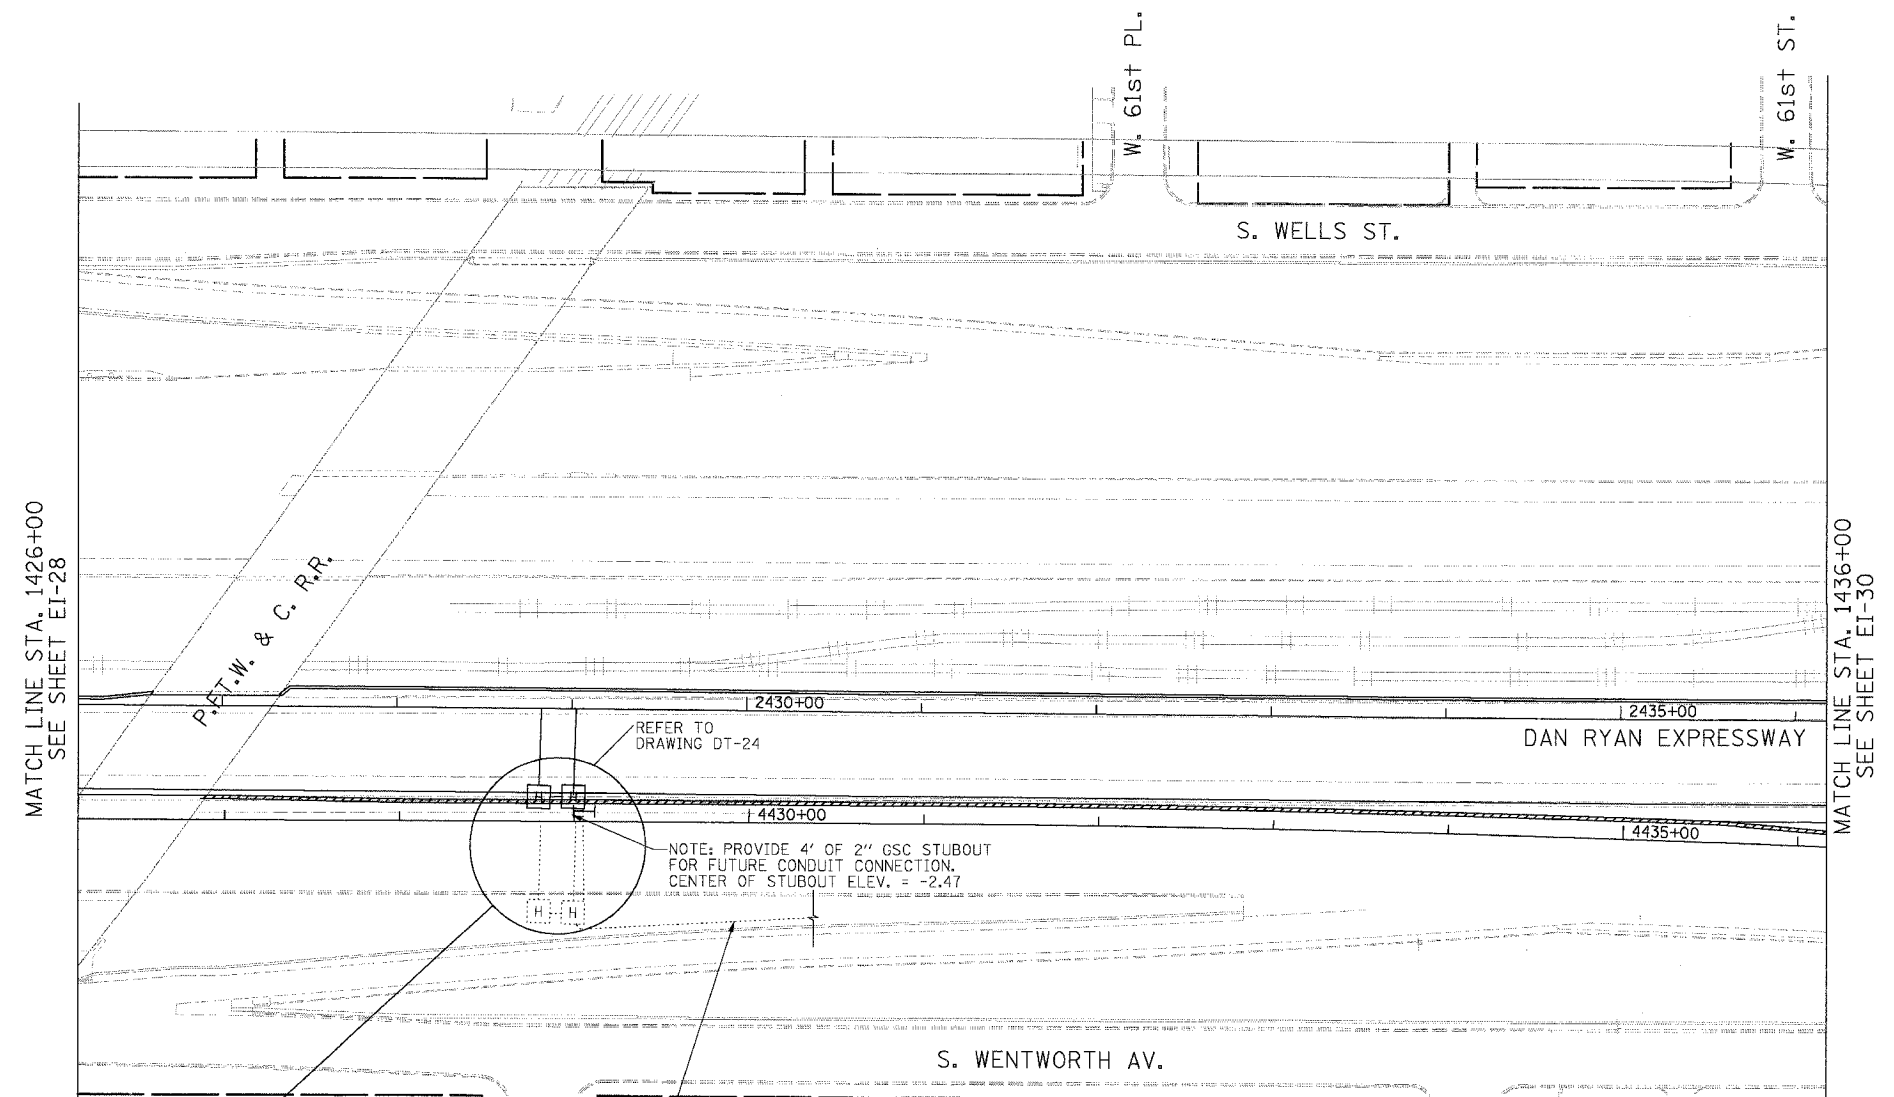


F.A.I. RTE.	SECTION	COUNTY	TOTAL SHEETS	SHEET NO.
94/90		COOK	556	327
STA. 1426+00		TO STA. 1436+00		
FED. ROAD DIST. NO.		ILLINOIS, FED. AID PROJECT		
62300		• (1818, ETC, 2324.6-1P1R-8		

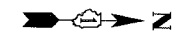

MATCH LINE STA. 1426+00
SEE SHEET EI-28

MATCH LINE STA. 1436+00
SEE SHEET EI-30


REFER TO DRAWING DT-24

NOTE: PROVIDE 4' OF 2" GSC STUBOUT FOR FUTURE CONDUIT CONNECTION. CENTER OF STUBOUT ELEV. = -2.47

(7) 4/C #18, BY OTHERS
2" GSC IN TRENCH, BY OTHERS

- 3" PVC ENCASED
- HH 2913, TYPE S1 (SPECIAL)
STA 2429+01
2" GSC IN TRENCH
- HH 2911, TYPE S1 (SPECIAL)
STA 2428+82
3" PVC ENCASED, FUTURE WORK BY OTHERS
- 2" GSC IN TRENCH, FUTURE WORK BY OTHERS
- HH 2912, TYPE S1
STA 2429+01, FUTURE WORK BY OTHERS
2" GSC IN TRENCH, FUTURE WORK BY OTHERS
- HH 2910, TYPE S1
STA 2428+82, FUTURE WORK BY OTHERS

- NOTES:
- SEE DRAWING EI-100 AND EI-101 FOR ELECTRICAL SYSTEMS AND ABBREVIATIONS.
 - UNLESS OTHERWISE STATED, ALL NOTED CABLE TO BE FURNISHED AND INSTALLED UNDER ANOTHER CONTRACT.
 - TRENCHED CONDUITS INSTALLED IN PARALLEL ARE TO BE INSTALLED IN COMMON TRENCH.
 - THIS SHEET ONLY DEPICTS INSTALLATION OF DETECTION/RAMP METER ELEMENTS. REFER TO SHEETS FOR OTHER SUBSYSTEMS FOR ADDITIONAL ELEMENTS IN THE AREA SHOWN.
 - DETECTOR LOOPS INSTALLED BY OTHERS.
 - REFER TO HANDHOLE DETAILS. SEE DRAWING DT-29.

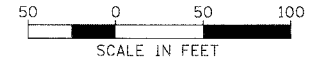

EI-29

Edwards AND Kelcey
ONE NORTH FRANKLIN
CHICAGO, IL 60606
PHONE: (312) 251-3000
FAX: (312) 251-3015
WEB: WWW.EDKORP.COM

REVISIONS	
NAME	DATE

ILLINOIS DEPARTMENT OF TRANSPORTATION
F.A.I. 94/90 (DAN RYAN EXPRESSWAY)
31ST STREET TO 71ST STREET
NB EXPRESS LANE RECONSTRUCTION
ELECTRICAL INFRASTRUCTURE PLAN
NORTHBOUND STA 1426+00 TO 1436+00

SCALE: 1"=50'
DATE: 7/7/05

DRAWN BY: CJH
CHECKED BY: MJL

I:\PROJECTS\94\90\949035\CON\148\5\CON\DRAWING\EI-29.DWG