


STATE OF ILLINOIS
DEPARTMENT OF TRANSPORTATION

F.A.I. RTE.	SECTION	COUNTY	TOTAL SHEETS	SHEET NO.
90/94	•	COOK	556	373
STA.	TO STA.			
FED. ROAD DIST. NO. 1	ILLINOIS		FED. AID PROJECT	
• (1818, ETC, 2324.6-1P)R-8			62300	

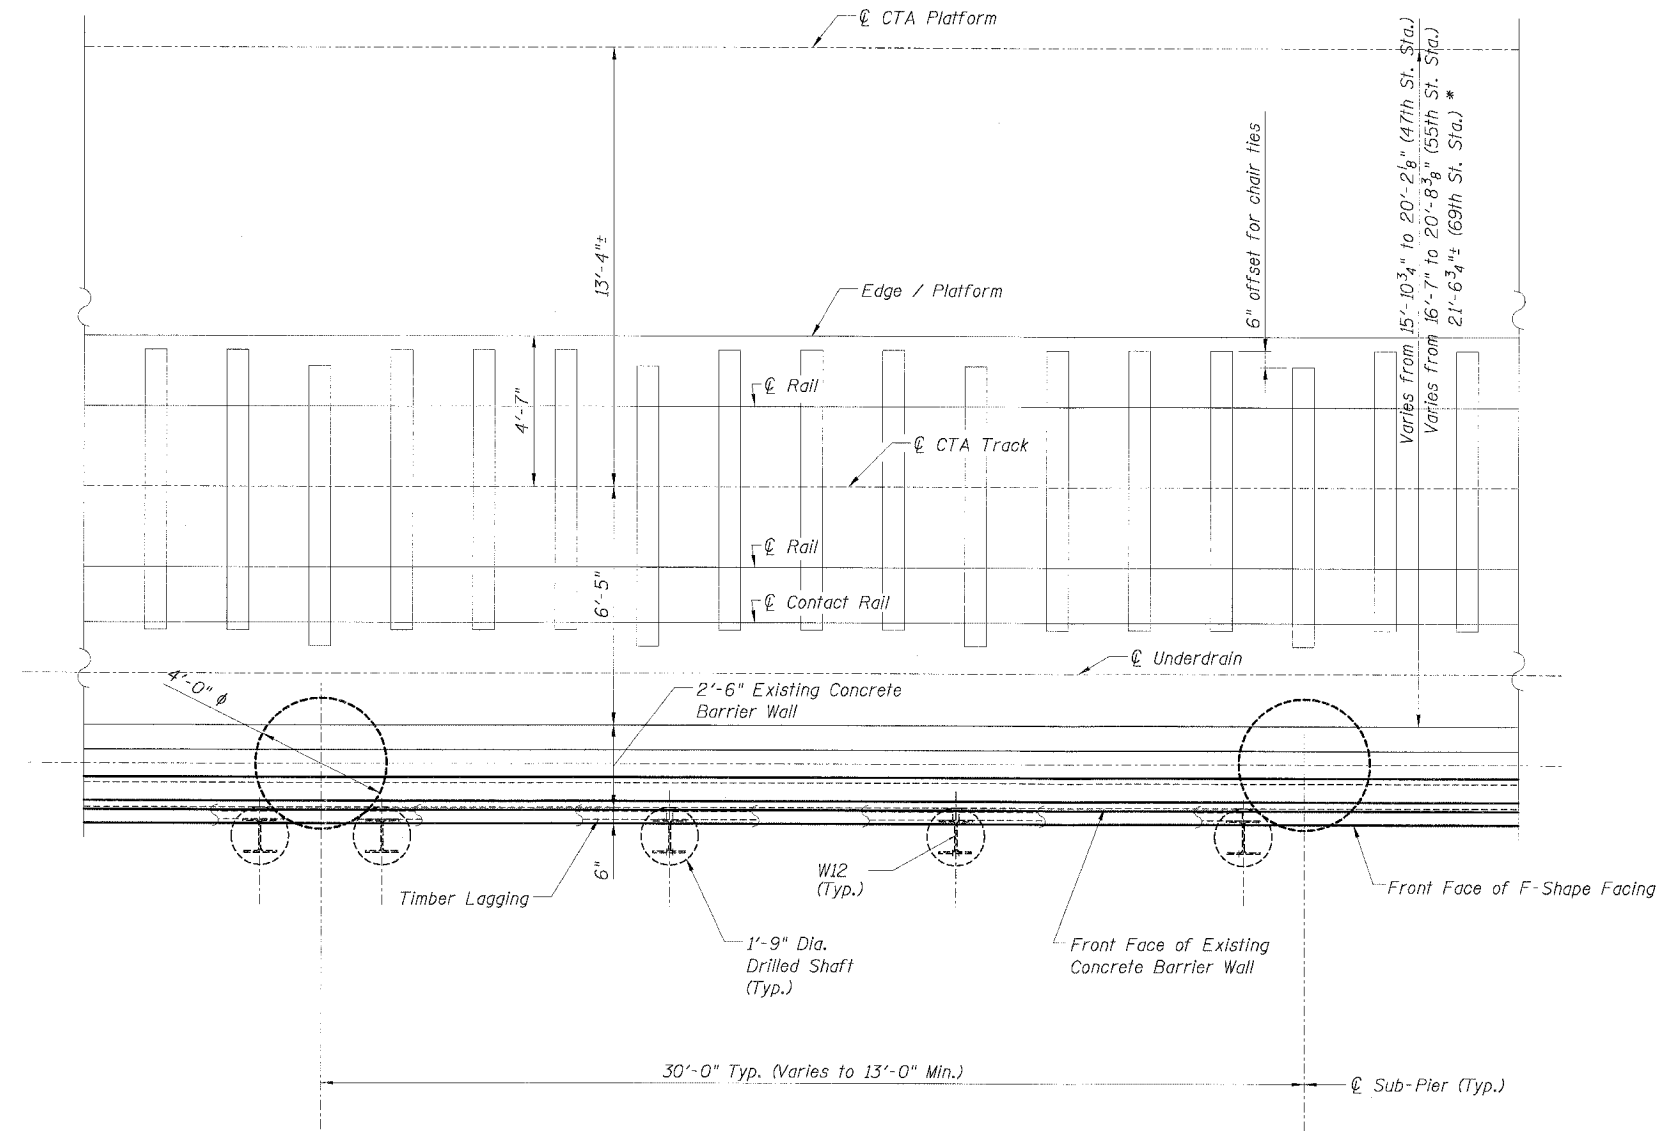

PLAN - (NORTH BOUND SHOWN)
(SOUTH BOUND SIMILAR)

CTE | AECOM

CTE
303 East Wacker Drive, Suite 600, Chicago, Illinois 60601-5216
T 312.291.0000 F 312.291.1100 www.cte.com

Sheet B5 of 16

REVISIONS	
NAME	DATE

ILLINOIS DEPARTMENT OF TRANSPORTATION
F.A.I. 90/94 (DAN RYAN EXPRESSWAY)
EXISTING BARRIER WALL MODIFICATIONS
AT CTA STATIONS
PROPOSED T/SOULDER AT OR ABOVE EXISTING
TYPICAL PLAN

SCALE: None
DATE: JULY 7, 2005
DRAWN BY: KWT
CHECKED BY: RDP

P:\740465\StructE&K_Dwg\Chf_62300\05_07_A-Barrier\VT05052A-D7.dwg 06/24/2005 02:39:52 PM