



PROFILE SURVEYED BY DATE
 NOTE BOOK UPDATES CHECKED
 NO. STRUCTURE NOTATIONS "S" "R" "D"

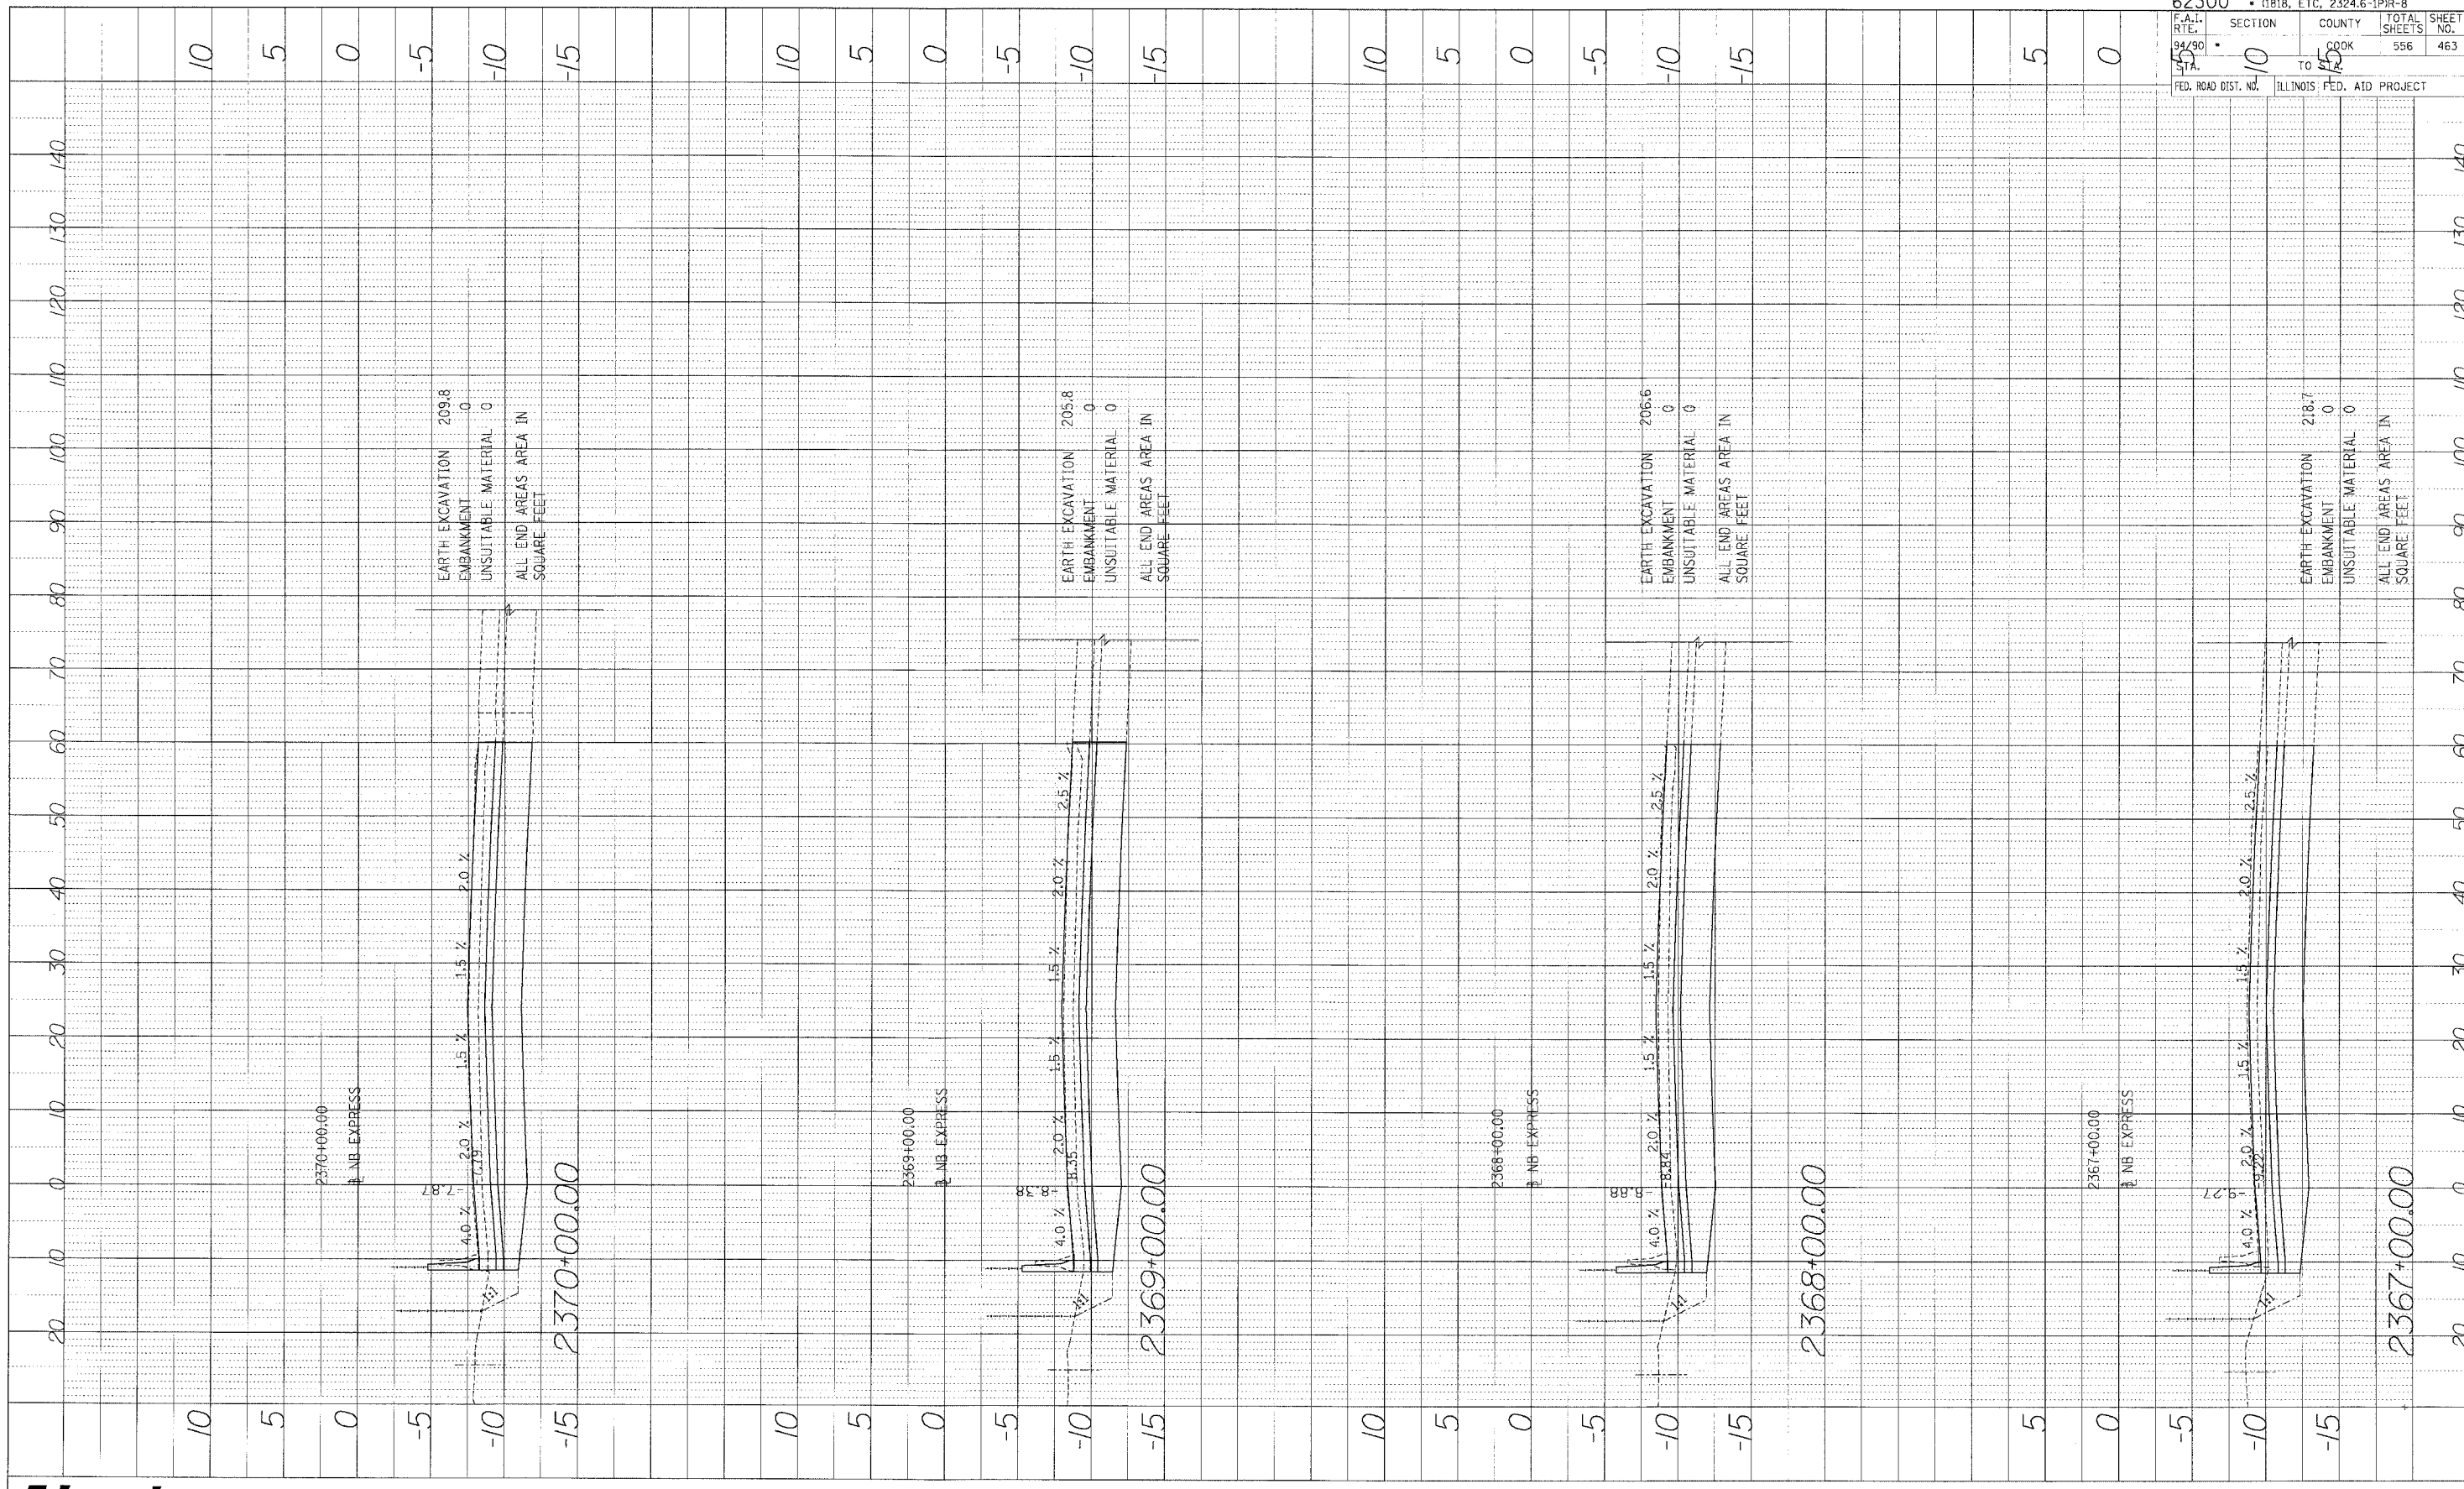

62300	SECTION	COUNTY	TOTAL SHEETS	SHEET NO.
94/90	10	COOK	556	463
FED. ROAD DIST. NO.	ILLINOIS FED. AID PROJECT			

Edwards AND Kelcey
 ONE NORTH FRANKLIN
 CHICAGO, IL 60606
 PHONE: (312) 251-3000
 FAX: (312) 251-3015
 WEB: WWW.ELKCORP.COM

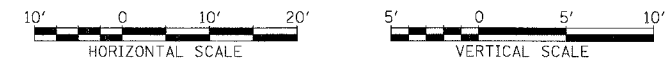

STA.

P:\03009030\5\con\46015\CADD\46015\sect4602e_f1.dwg