



PROFILE SURVEYED BY DATE
 NOTED CHECKED
 NO. DATE

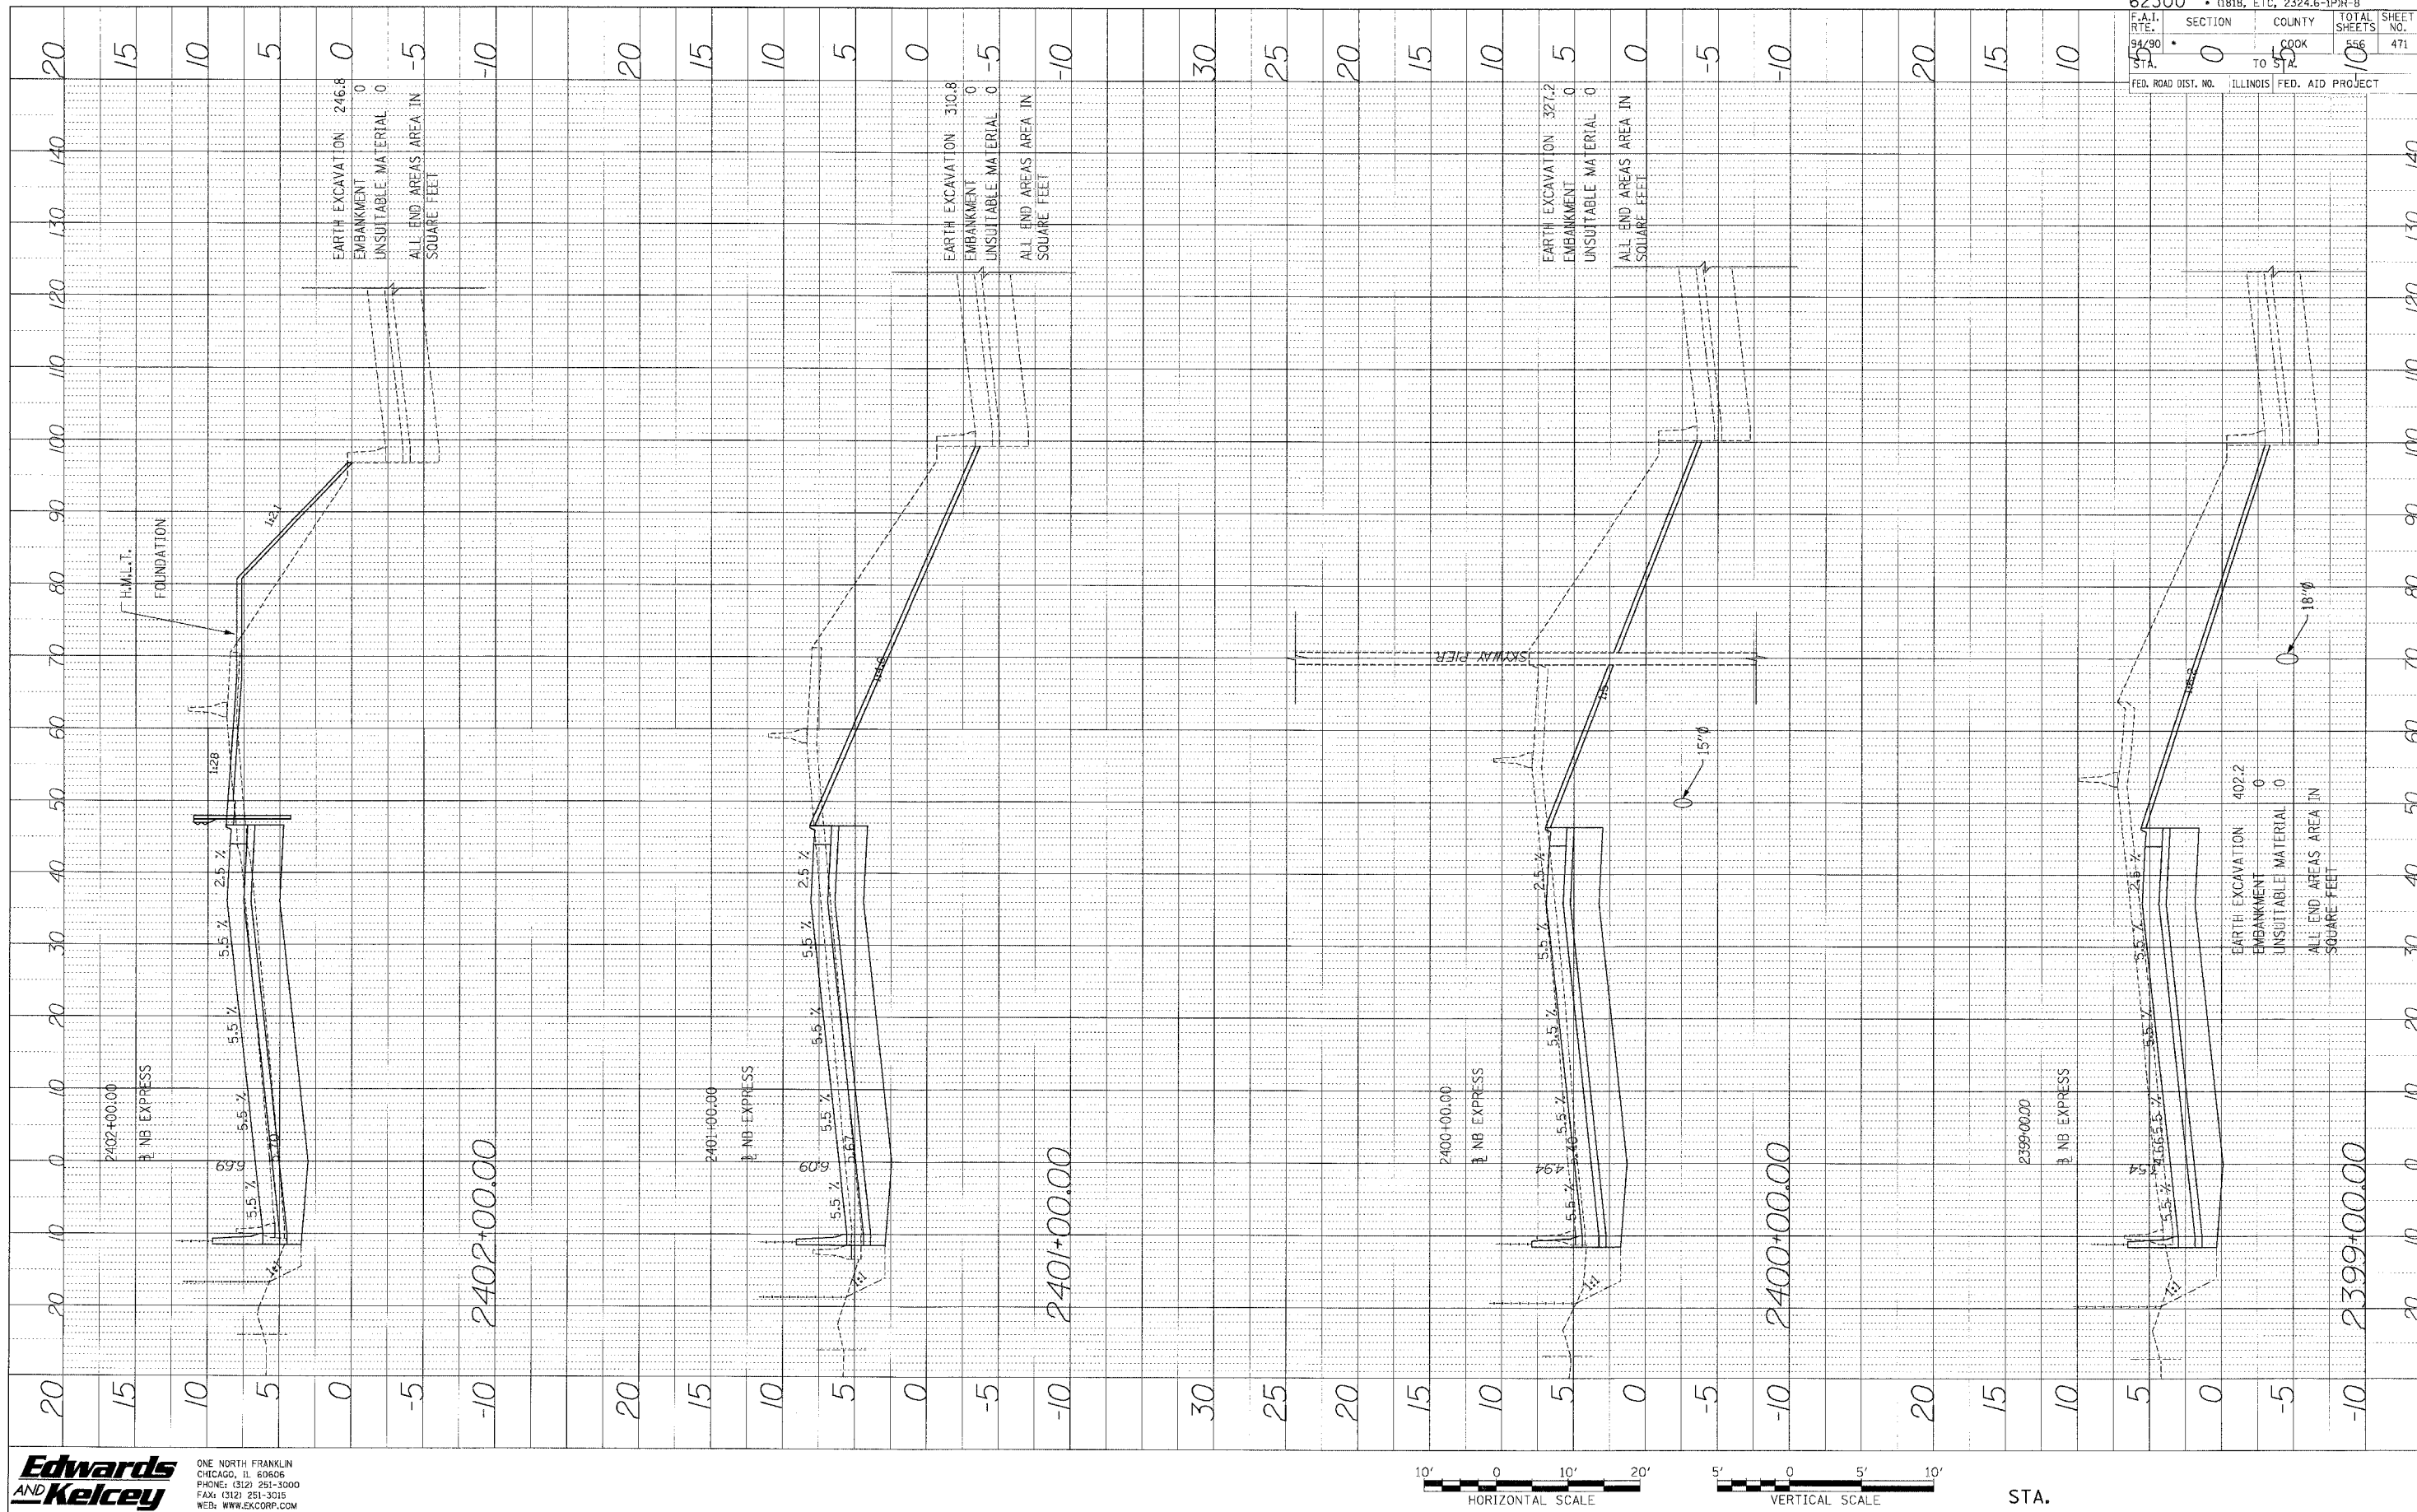

62300 • (1818, ETC, 2324.6-1PJR-8	
F.A.I. R.T.E. 94/90 STA. 0	SECTION COUNTY COOK TO STA. 55
FED. ROAD DIST. NO. ILLINOIS	FED. AID PROJECT
TOTAL SHEETS 556	SHEET NO. 471

Edwards AND Kelcey
 ONE NORTH FRANKLIN
 CHICAGO, IL 60606
 PHONE: (312) 251-3000
 FAX: (312) 251-3015
 WEB: WWW.EKCORP.COM

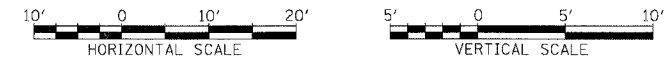

STA.

D:\07003035\071818\5\2324.6-1PJR-8\Sheet46225.Fpr.Sht