


PROFILE SUBMITTED BY DATE
 DRAWN BY
 CHECKED BY
 NO. DATE

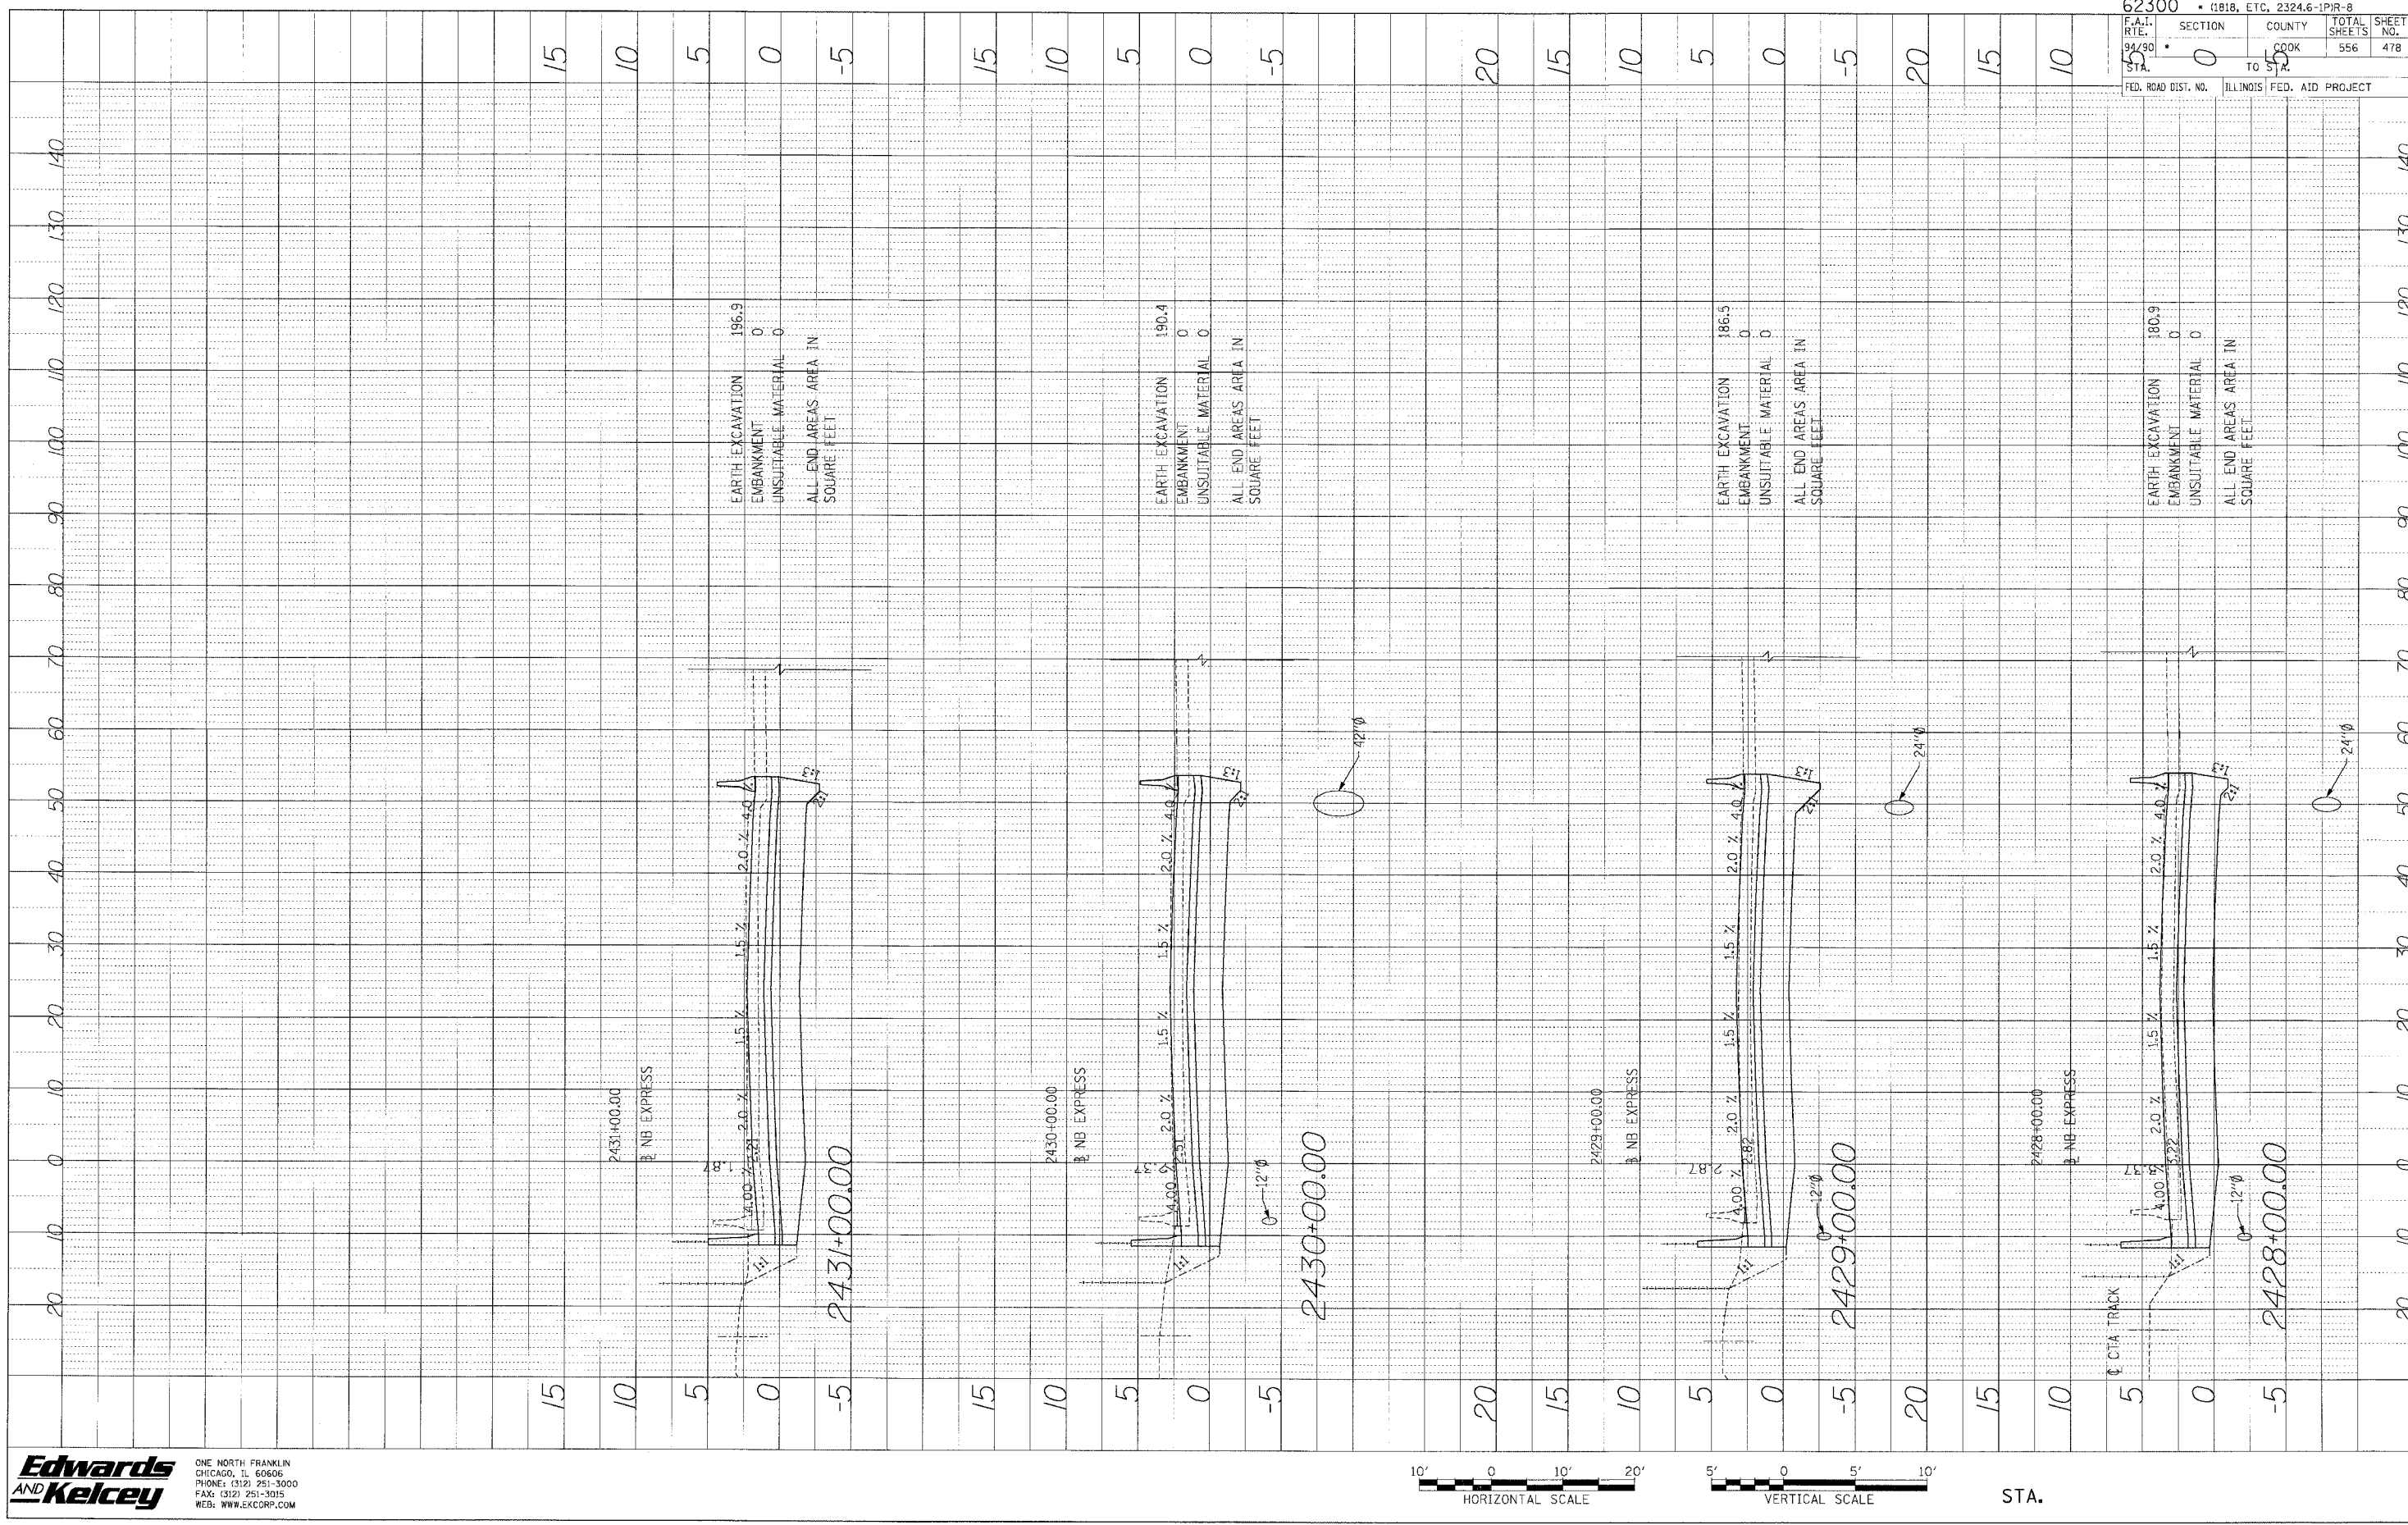

EARTH EXCAVATION 196.9
 EMBANKMENT 0
 UNSUITABLE MATERIAL 0
 ALL END AREAS AREA IN SQUARE FEET

EARTH EXCAVATION 190.4
 EMBANKMENT 0
 UNSUITABLE MATERIAL 0
 ALL END AREAS AREA IN SQUARE FEET

EARTH EXCAVATION 186.5
 EMBANKMENT 0
 UNSUITABLE MATERIAL 0
 ALL END AREAS AREA IN SQUARE FEET

EARTH EXCAVATION 180.9
 EMBANKMENT 0
 UNSUITABLE MATERIAL 0
 ALL END AREAS AREA IN SQUARE FEET

62300		1818, ETC. 2324.6-1PR-8	
SECTION	COUNTY	TOTAL SHEETS	SHEET NO.
0	COOK	556	478
FED. ROAD DIST. NO.		ILLINOIS FED. AID PROJECT	

Edwards AND Kelcey
 ONE NORTH FRANKLIN
 CHICAGO, IL 60606
 PHONE: (312) 251-3000
 FAX: (312) 251-3015
 WEB: WWW.EKCORP.COM



STA.

P:\030019035\Com 142\15\CAD\DWG\4558374662e_1.mxd/571