



PROFILE SUBMITTED BY DATE
 NOT BOOK GRADES CHECKED
 STATIONING NOTATIS CHECKED
 NO.

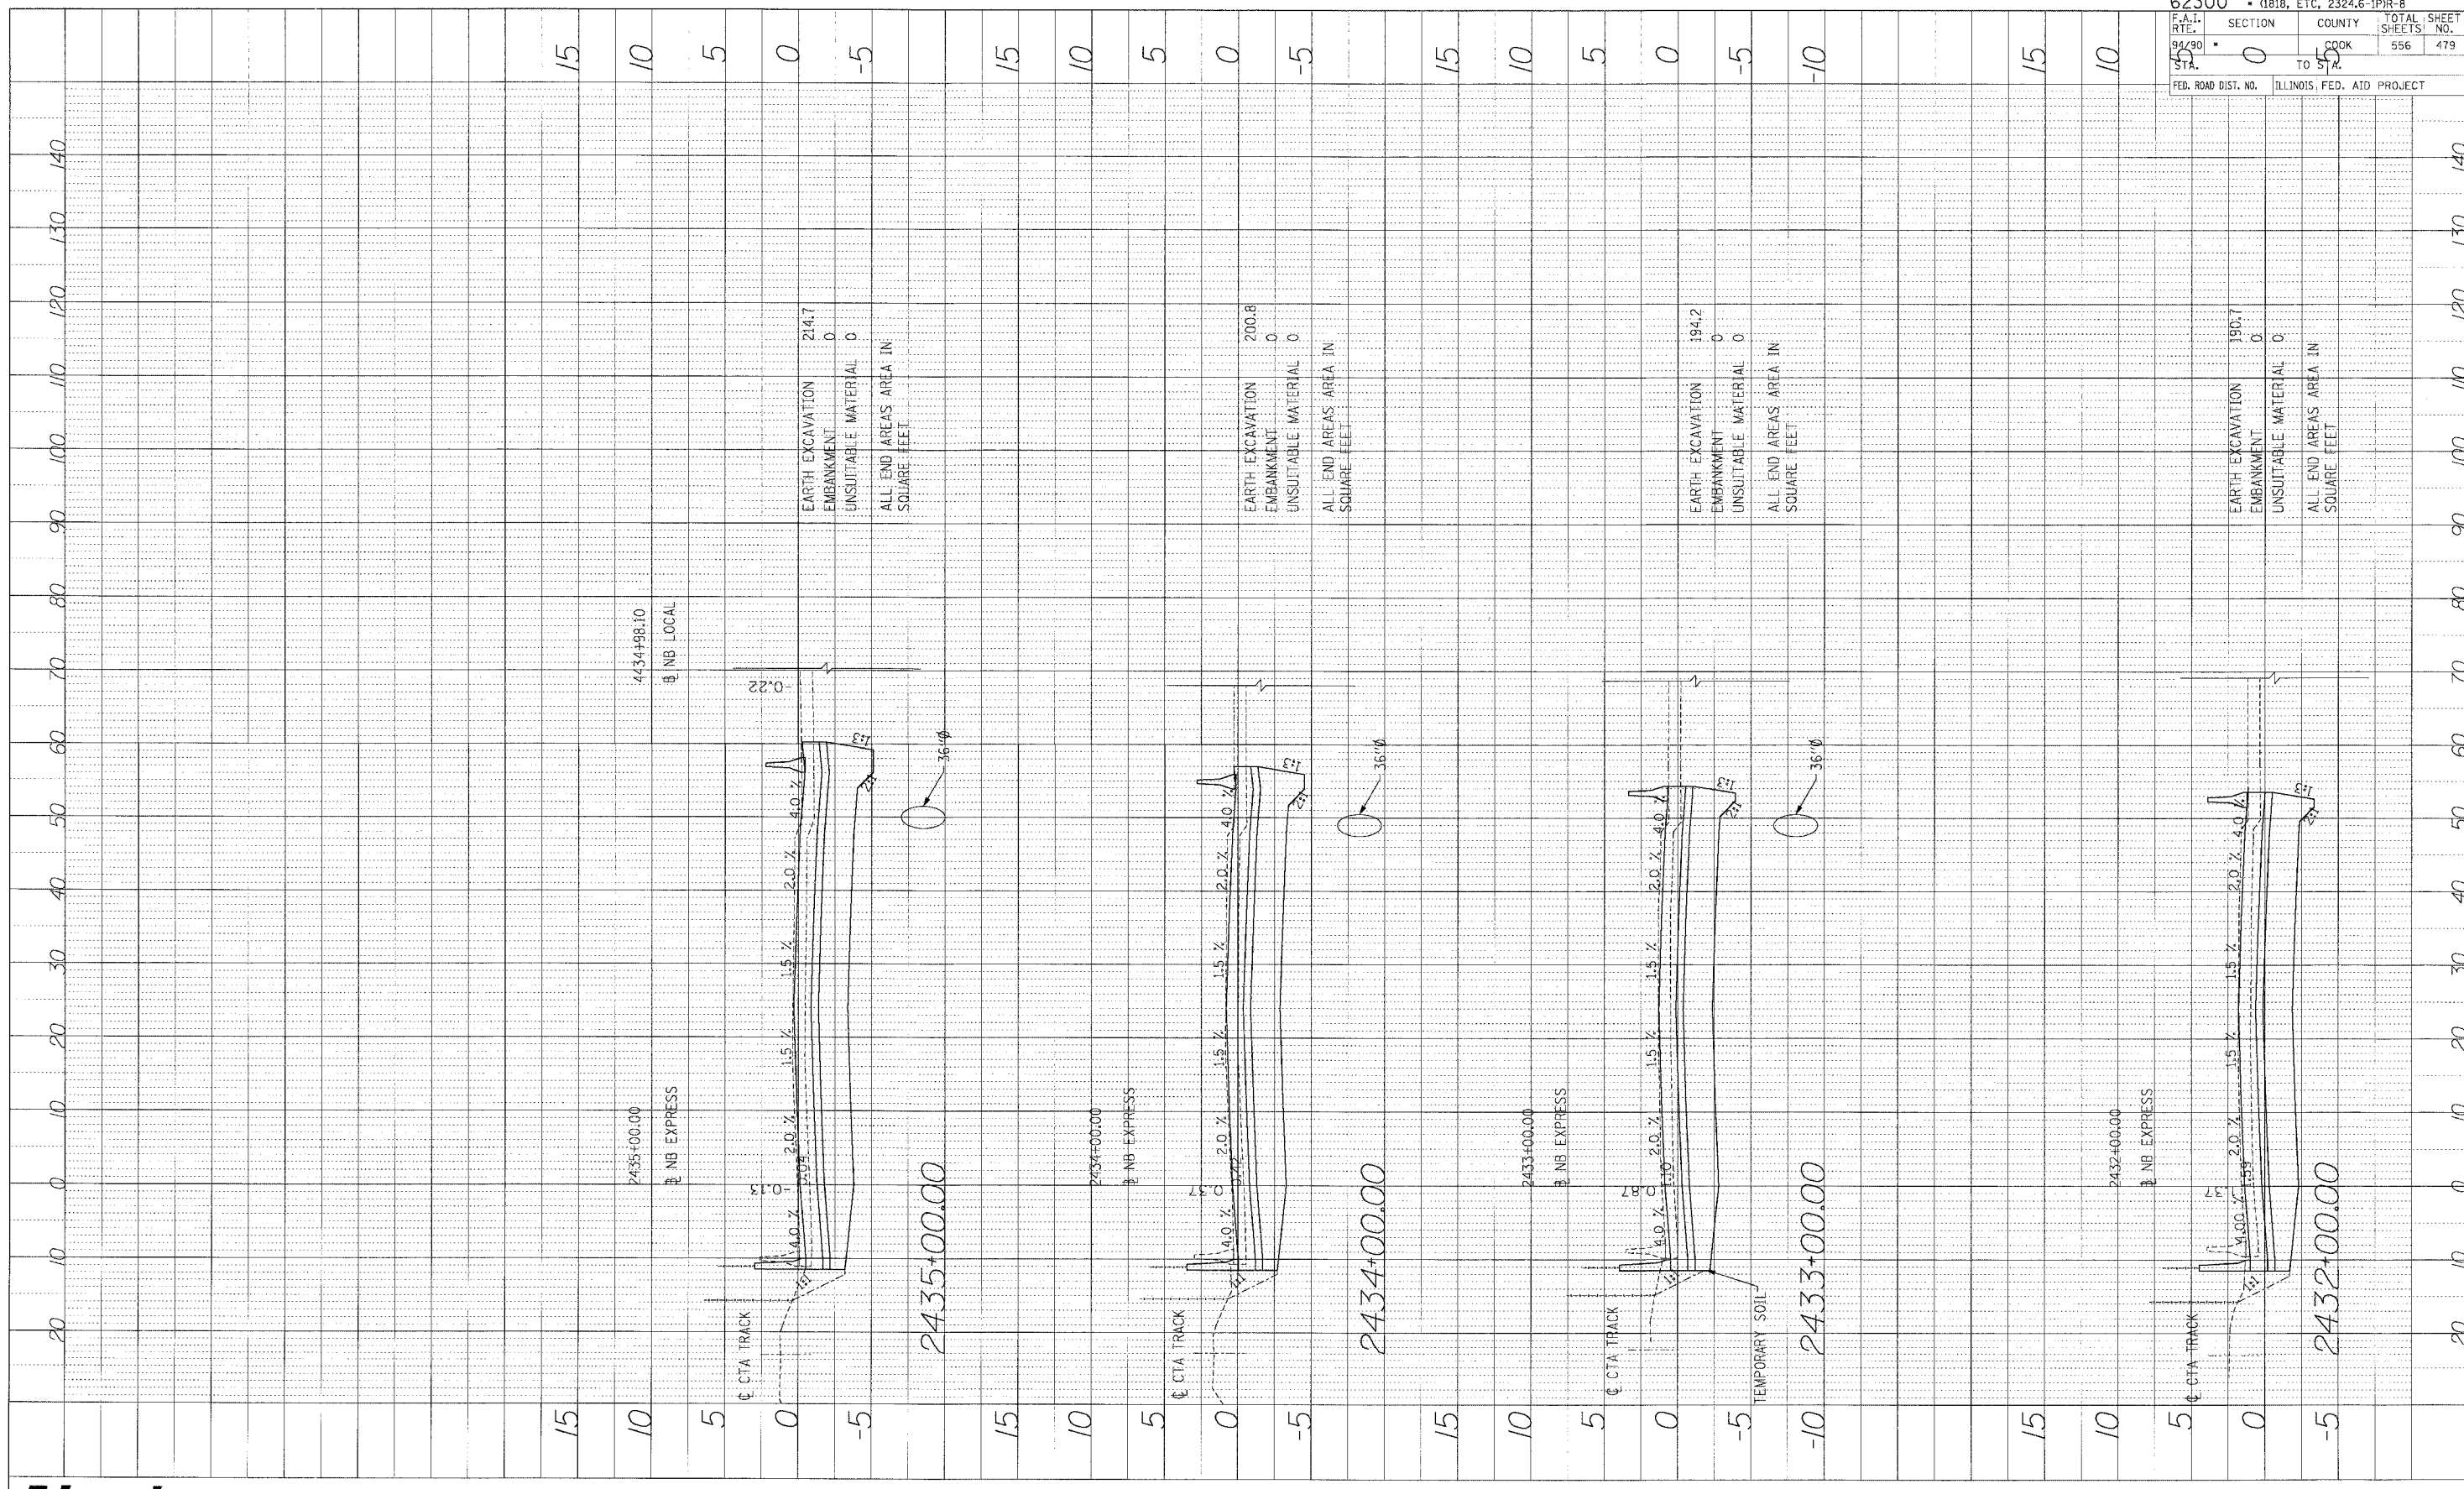

62300 • (1818, ETC, 2324.6-1PJR-8	
F.A.I. RT. 94/90 STA. 55	SECTION 0 TO 55
COUNTY COOK	TOTAL SHEETS 556
ILLINOIS, FED. AID PROJECT	SHEET NO. 479

Edwards AND Kelcey
 ONE NORTH FRANKLIN
 CHICAGO, IL 60606
 PHONE: (312) 251-3000
 FAX: (312) 251-3015
 WEB: WWW.EKCORP.COM

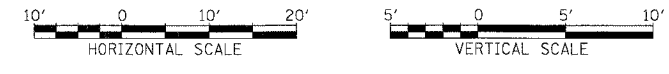

STA.

P:\035019.035\035\035\1818\5\CAU\4\4\sec\4662\Final\571