


PROFILE SHEET  
 NO. \_\_\_\_\_ BY \_\_\_\_\_ DATE \_\_\_\_\_  
 GRADES CHECKED \_\_\_\_\_  
 STRUCTURE NOTATIONS CHECKED \_\_\_\_\_

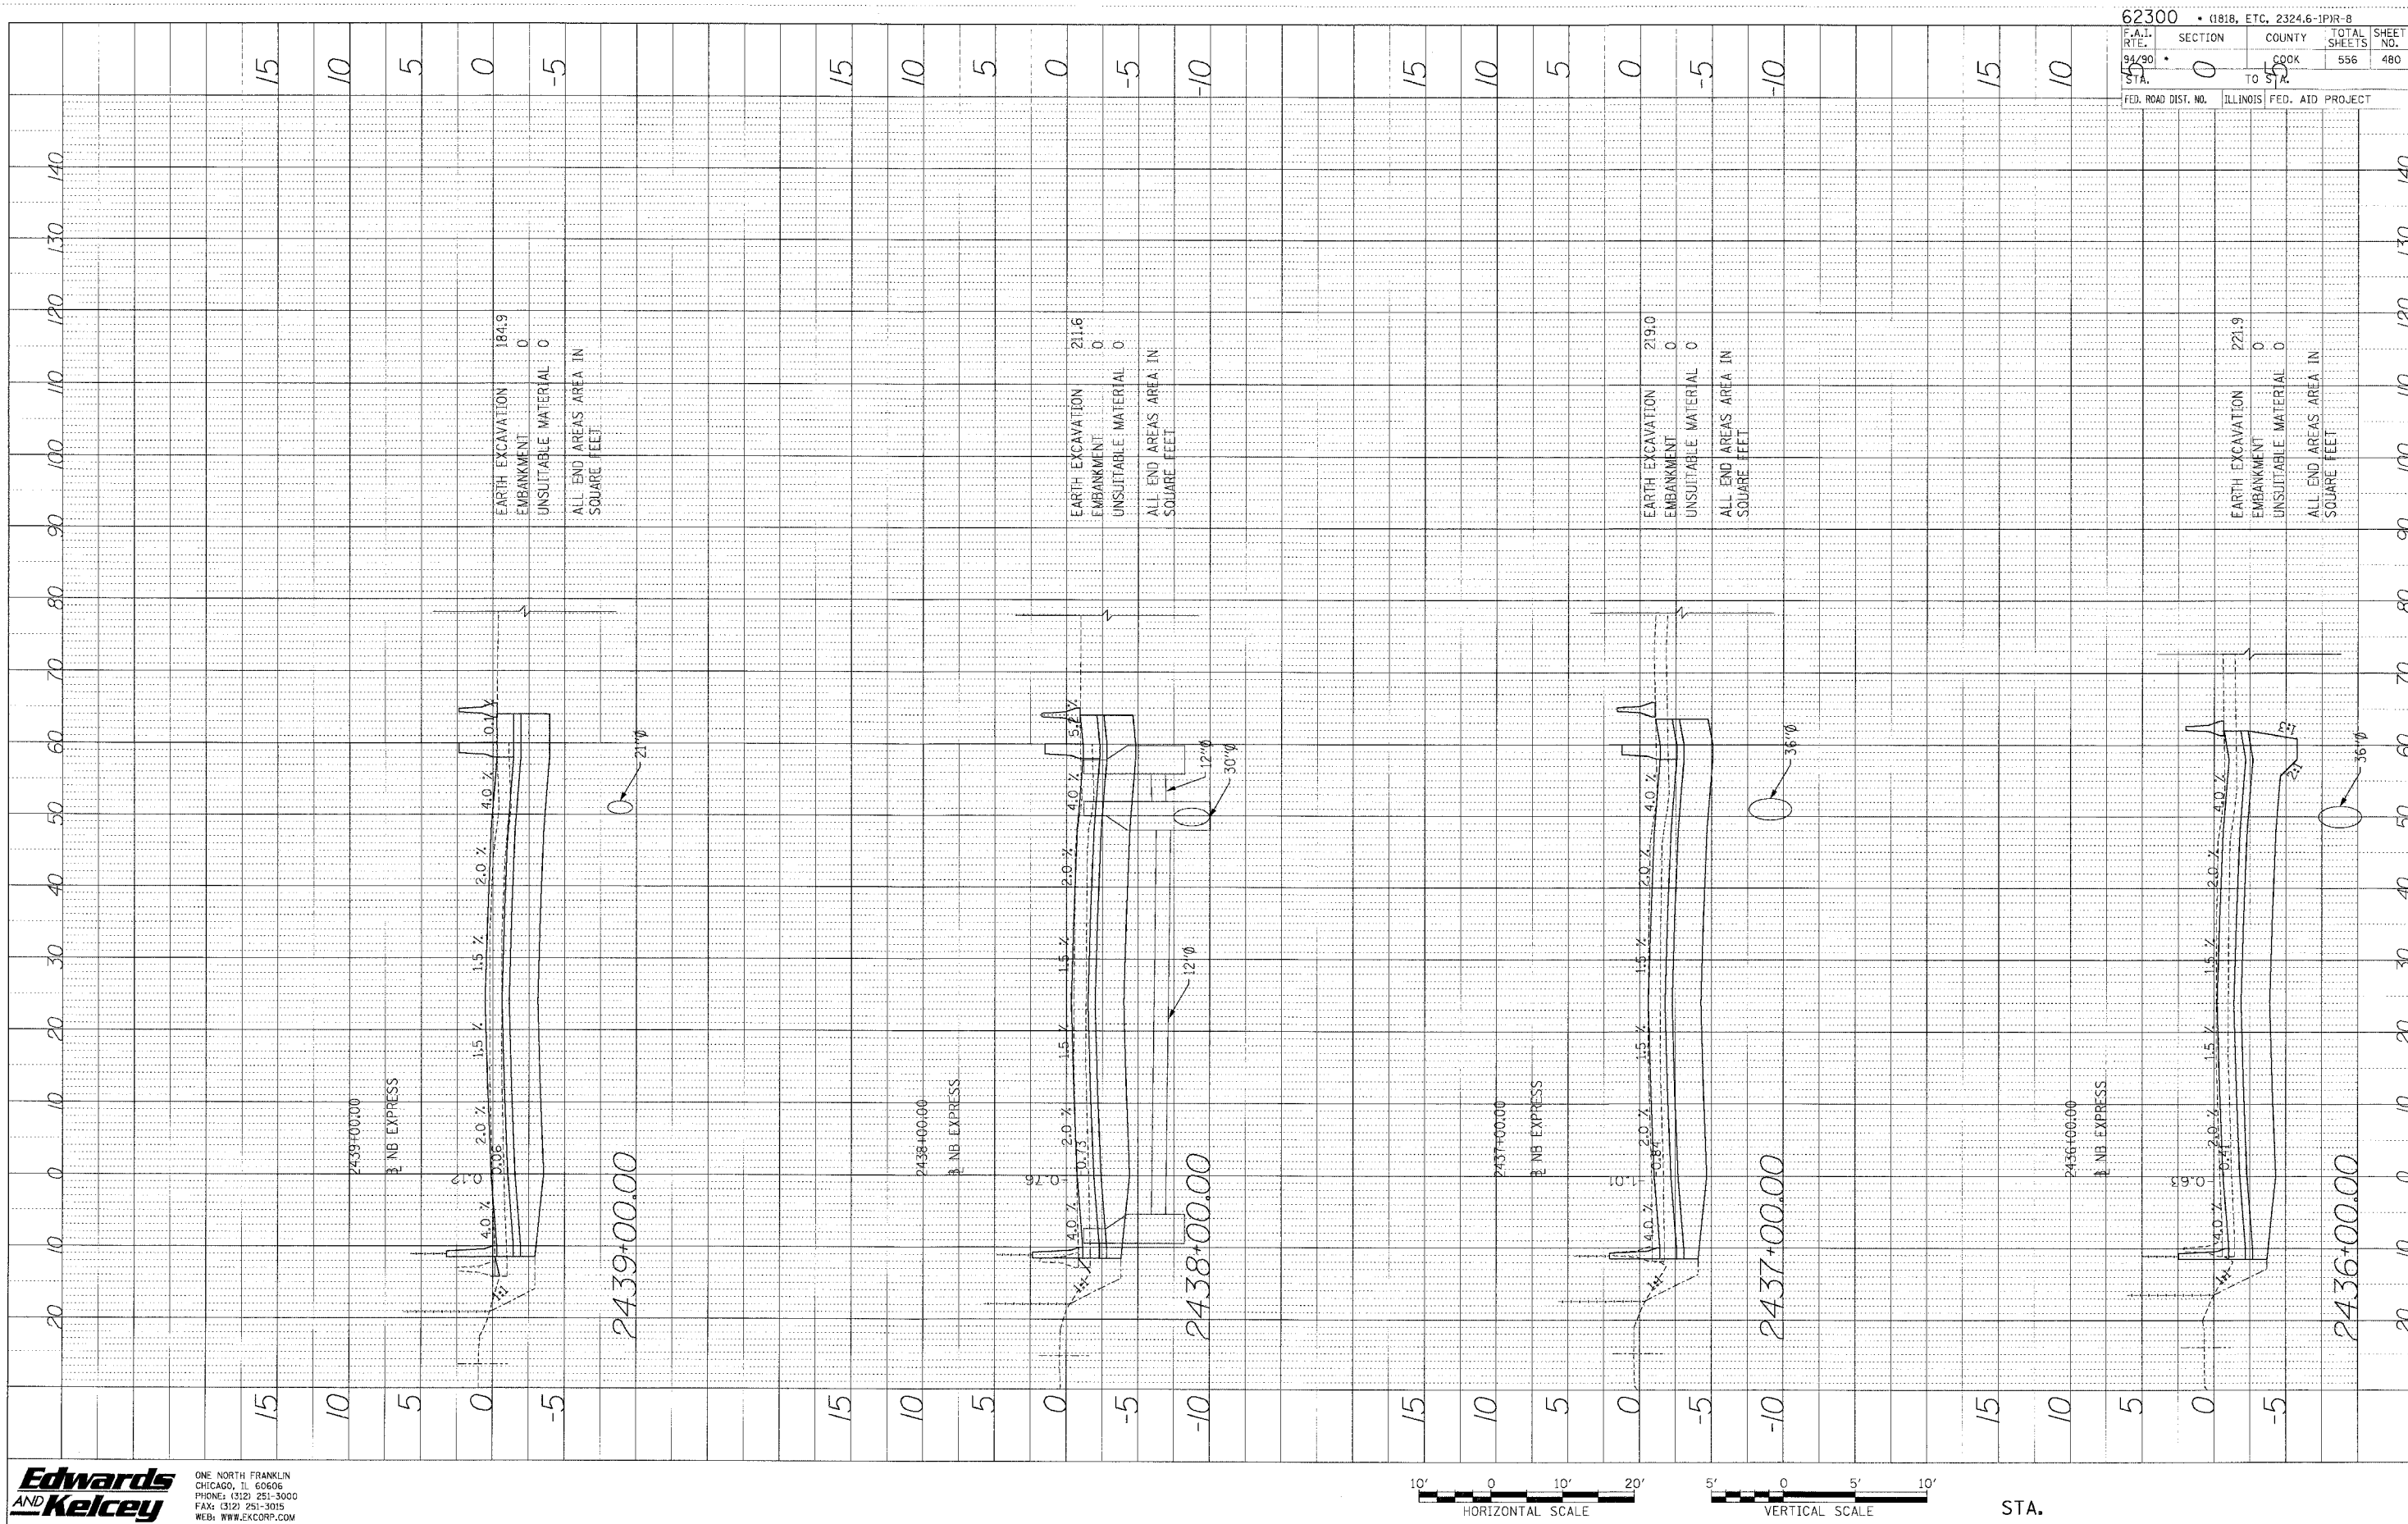

EARTH EXCAVATION 184.9  
 EMBANKMENT 0  
 UNSUITABLE MATERIAL 0  
 ALL END AREAS AREA IN SQUARE FEET


EARTH EXCAVATION 211.6  
 EMBANKMENT 0  
 UNSUITABLE MATERIAL 0  
 ALL END AREAS AREA IN SQUARE FEET

EARTH EXCAVATION 219.0  
 EMBANKMENT 0  
 UNSUITABLE MATERIAL 0  
 ALL END AREAS AREA IN SQUARE FEET

EARTH EXCAVATION 221.9  
 EMBANKMENT 0  
 UNSUITABLE MATERIAL 0  
 ALL END AREAS AREA IN SQUARE FEET

62300	(1818, ETC. 2324.6-1P)R-8		
F.A.I. RTE. 94/90	SECTION 0	COUNTY COOK	TOTAL SHEETS 556
STA. 50	TO 55		SHEET NO. 480
FED. ROAD DIST. NO.	ILLINOIS	FED. AID PROJECT	

**Edwards AND Kelcey**  
 ONE NORTH FRANKLIN  
 CHICAGO, IL 60606  
 PHONE (312) 251-3000  
 FAX (312) 261-3015  
 WEB: WWW.EKCORP.COM

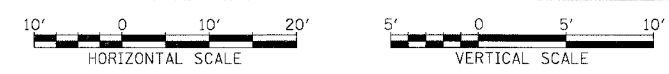

STA.

P:\03000\30305\50\7469\5-CAD\DRAWINGS\446826\_7\Final.SIT