


PROFILE SURVEYED BY DATE  
 DRAWING NO. PROJECT NO.  
 NOTE BOOK NO. STRUCTURE NO. DATE  
 NO. STRUCTURE NO. DATE

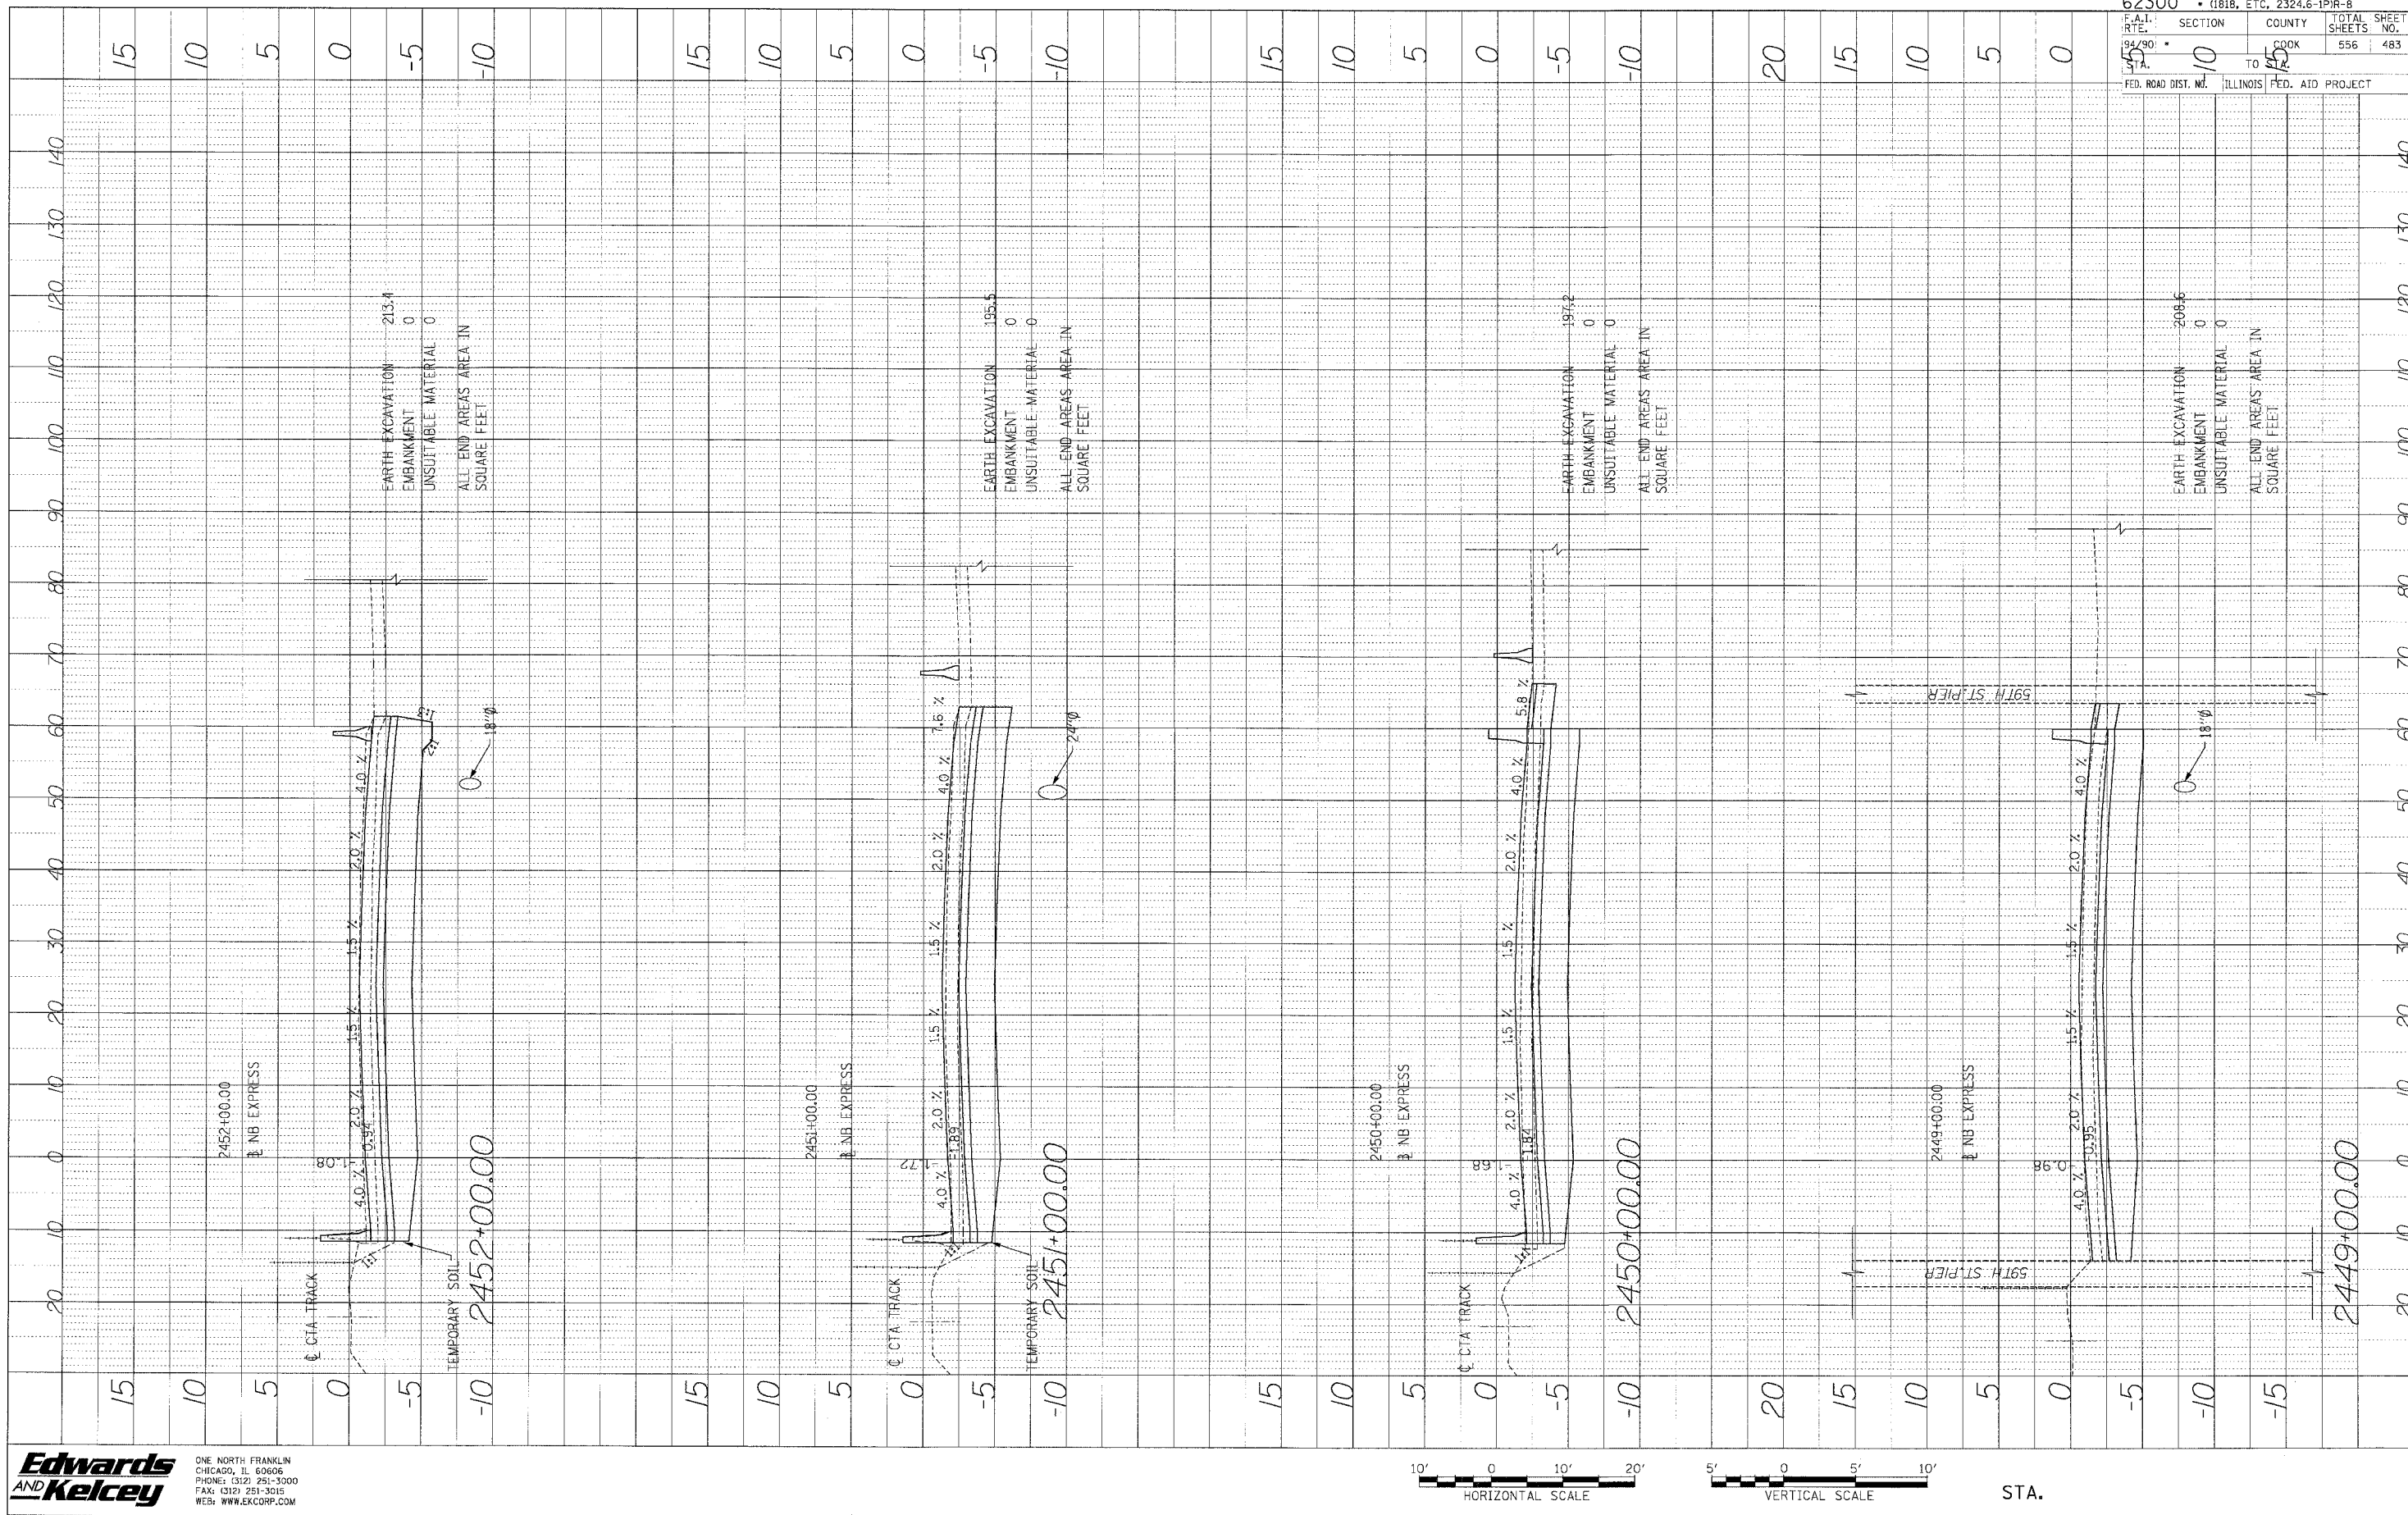

**Edwards and Kelcey**  
 ONE NORTH FRANKLIN  
 CHICAGO, IL 60606  
 PHONE: (312) 251-3000  
 FAX: (312) 251-3010  
 WEB: WWW.EKCORP.COM



STA.

62300 • (1818, ETC, 2324.6-1PIR-8  
 F.A.I. SECTION COUNTY TOTAL SHEET  
 R.T.E. 10 COOK 556 483  
 SHEET NO. SHEETS  
 94/90 TO 15  
 FED. ROAD DIST. NO. ILLINOIS FED. AID PROJECT

P:\03\05\03\5\Con 148\5\CAD\DWG\46620\_5.dwg