


PROFILE SUBMITTED BY DATE  
 NOTE BOOK ISSUES CHECKED  
 NO. STRUCTURE NOTATIONS CHECKED

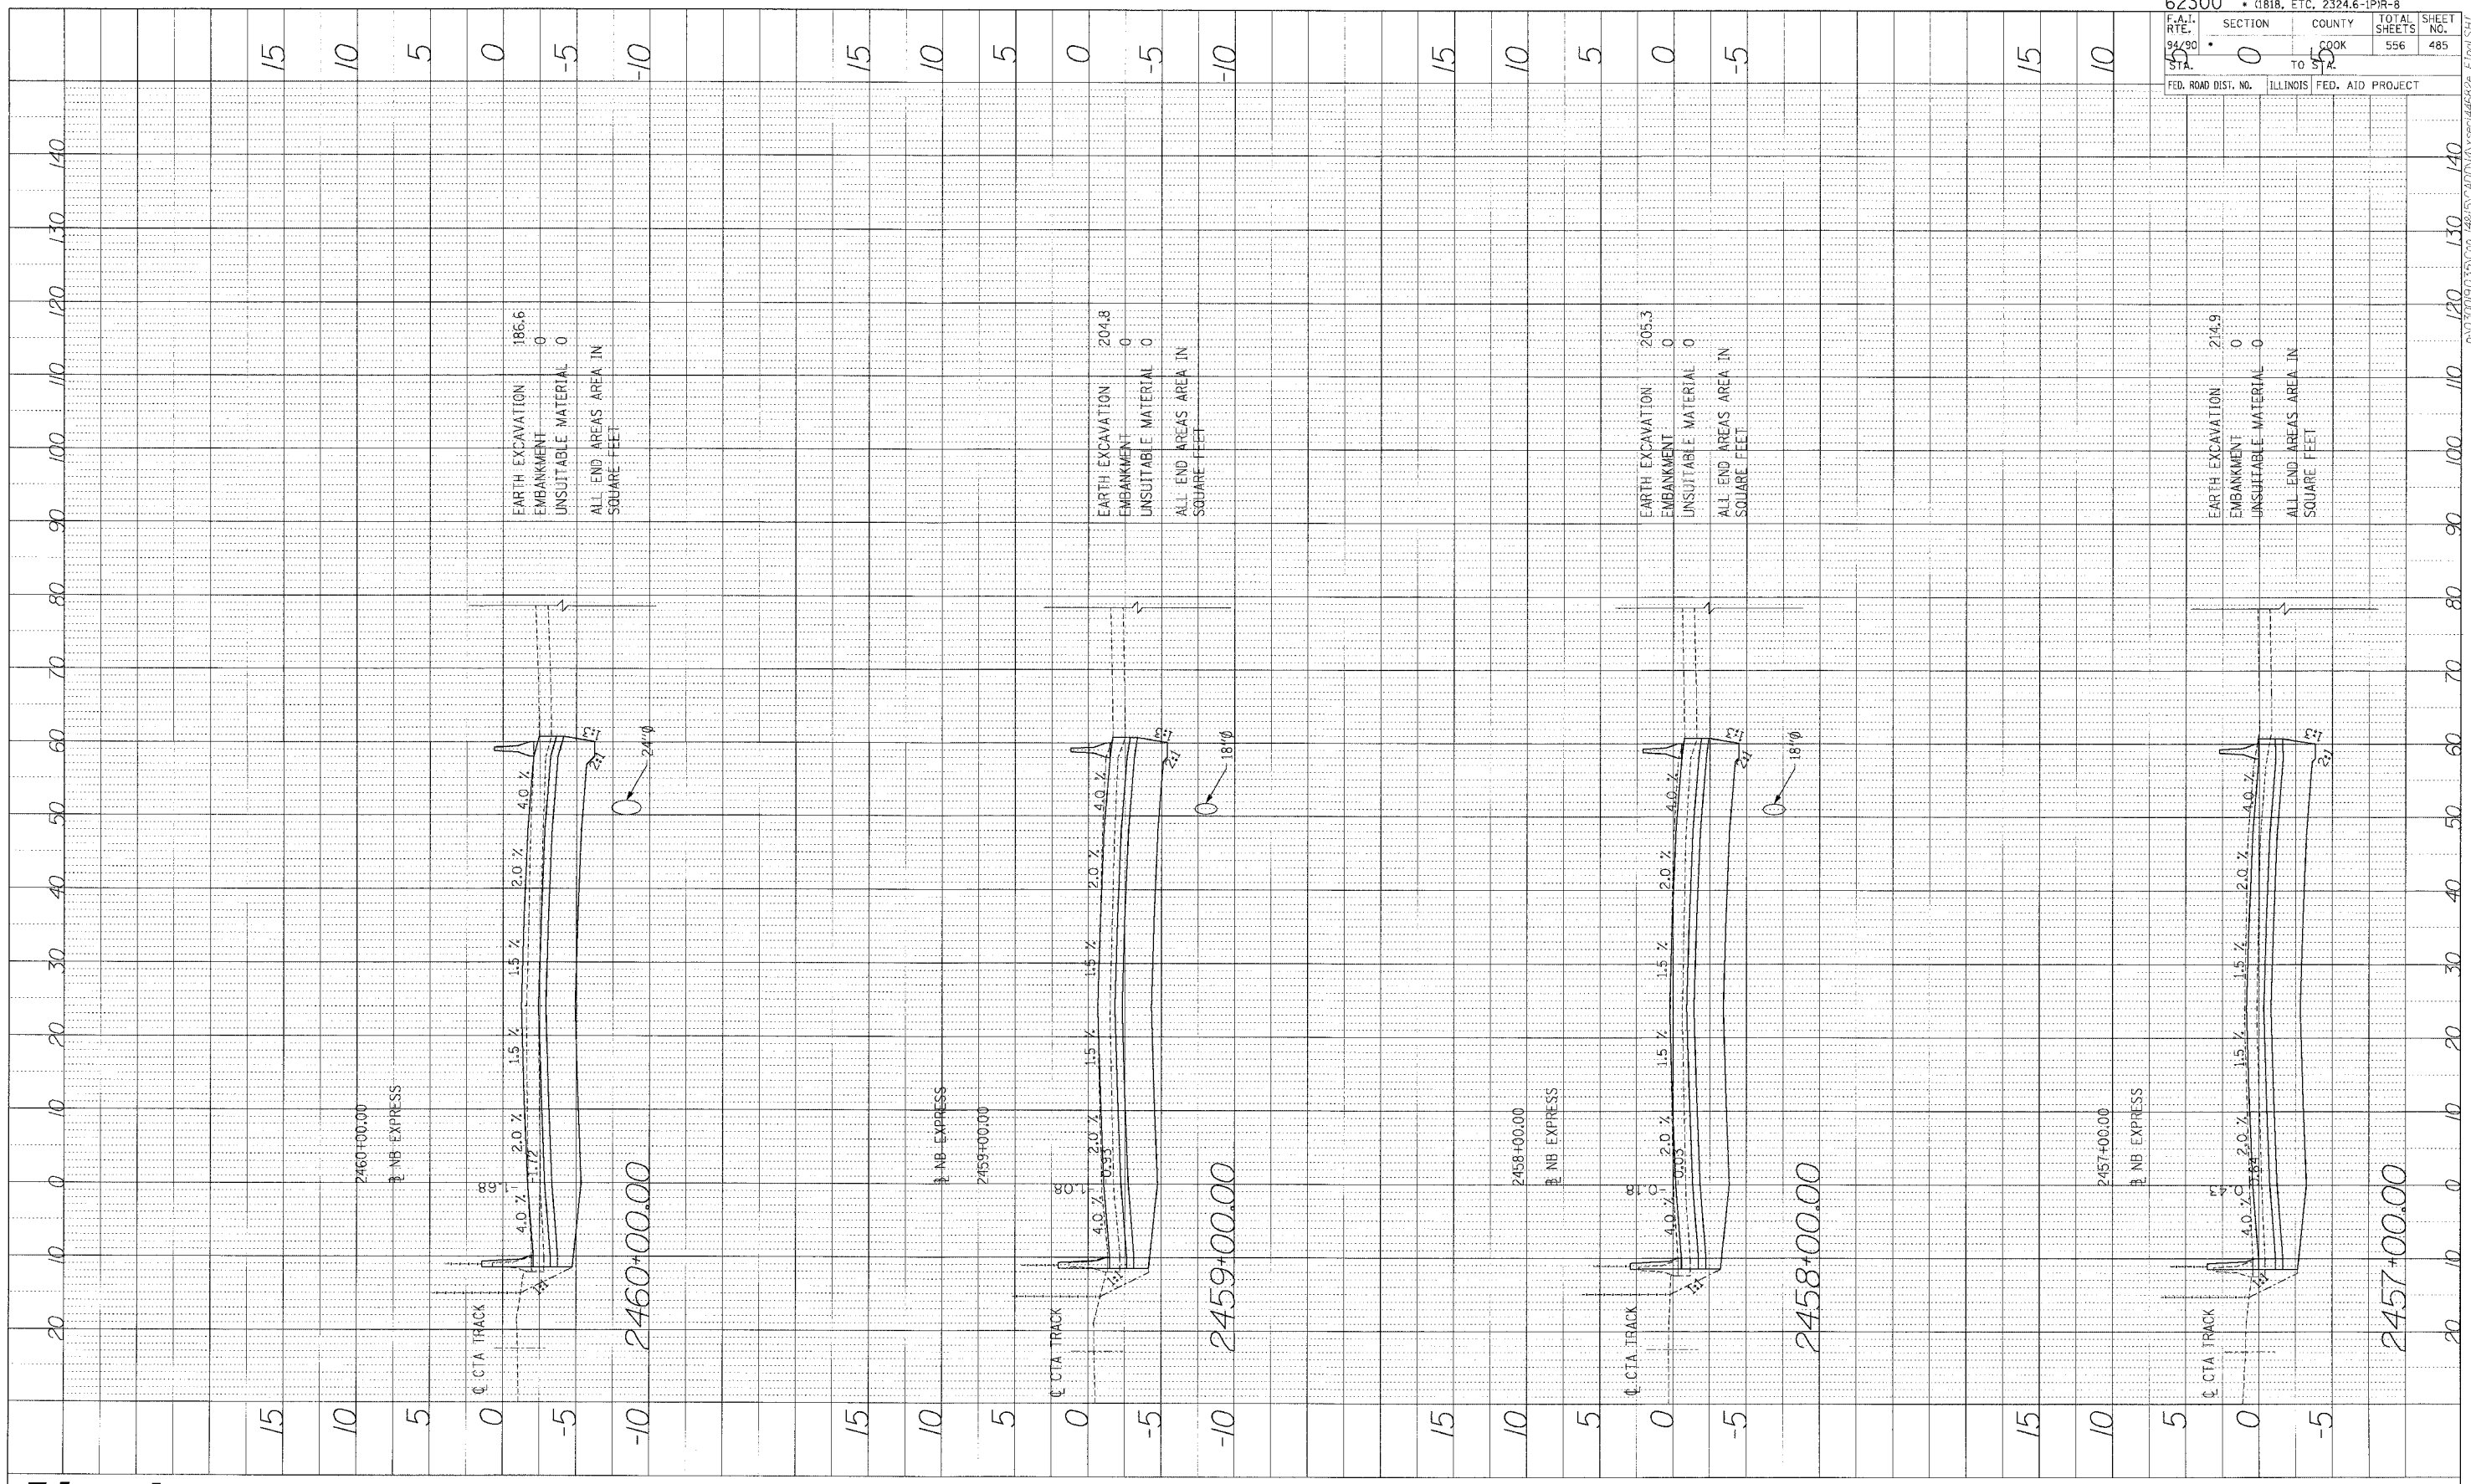

EARTH EXCAVATION 186.6  
 EMBANKMENT 0  
 UNSUITABLE MATERIAL 0  
 ALL END AREAS AREA IN SQUARE FEET



EARTH EXCAVATION 204.8  
 EMBANKMENT 0  
 UNSUITABLE MATERIAL 0  
 ALL END AREAS AREA IN SQUARE FEET

EARTH EXCAVATION 205.3  
 EMBANKMENT 0  
 UNSUITABLE MATERIAL 0  
 ALL END AREAS AREA IN SQUARE FEET

EARTH EXCAVATION 214.9  
 EMBANKMENT 0  
 UNSUITABLE MATERIAL 0  
 ALL END AREAS AREA IN SQUARE FEET

F.A.I. RTE. 94/90	SECTION 0	COUNTY COOK	TOTAL SHEETS 556	SHEET NO. 485
STA. 15	TO STA. 15	ILLINOIS FED. AID PROJECT		

**Edwards and Kelcey**  
 ONE NORTH FRANKLIN  
 CHICAGO, IL 60606  
 PHONE: (312) 251-3000  
 FAX: (312) 251-3015  
 WEB: WWW.EKCORP.COM

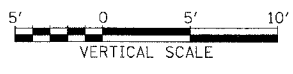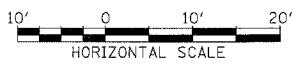

STA.

P:\03009035\CAD\4615\CAD\4615\4615.dwg