



PROFILE SURVEYED BY DATE  
 NOTED CHECKED BY  
 NO. STRUCTURE NUMBER CHRO

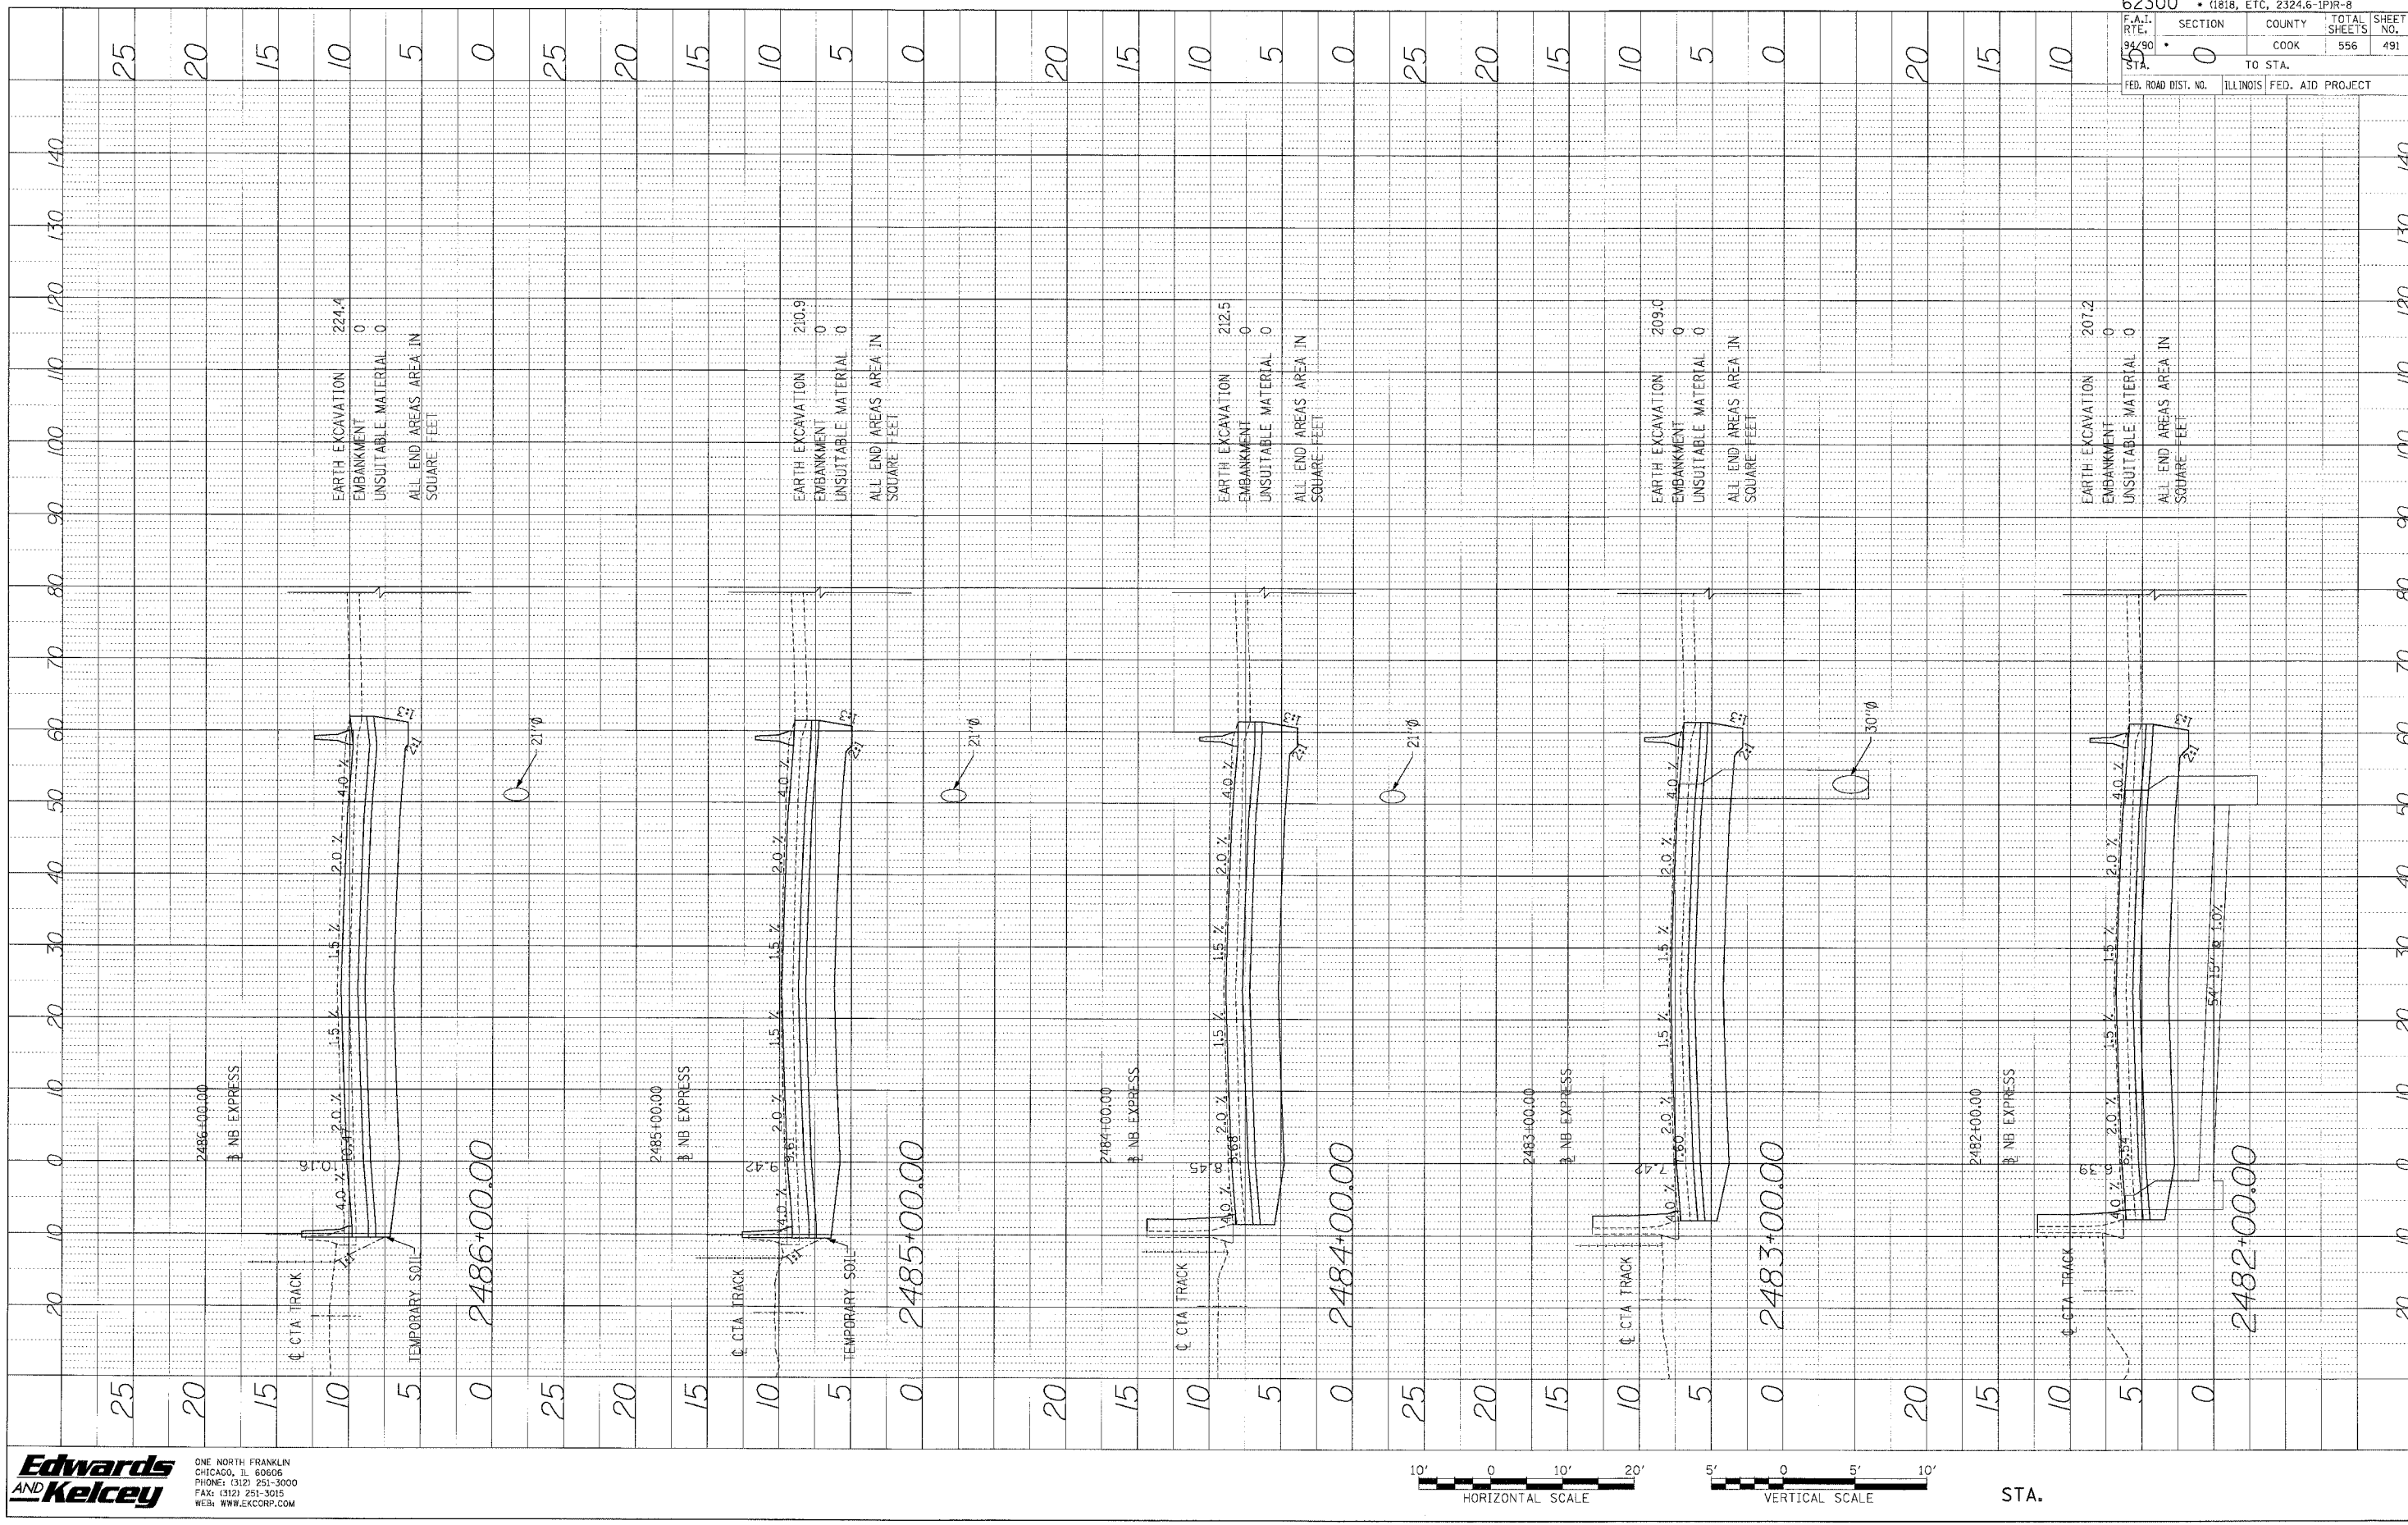

62300 • (1818, ETC, 2324.6-1PIR-8	
F.A.T. RTE. STA. 94+90	SECTION COUNTY TOTAL SHEETS NO. 0 COOK 556 491
TO STA. 155	
FED. ROAD DIST. NO.	ILLINOIS FED. AID PROJECT

**Edwards and Kelcey**  
 ONE NORTH FRANKLIN CHICAGO, IL 60606  
 PHONE: (312) 251-3000  
 FAX: (312) 251-3015  
 WEB: WWW.EKCORP.COM

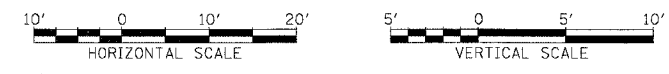

STA.

p:\0500\90505\5\com 148\15\CAD\DWG\Xsect\14682e\_11.mxd