



PROFILE
 SURVEY BY
 GRADES CHECKED
 NOT BOOK NO.
 STRUCTURE MATERIALS USED

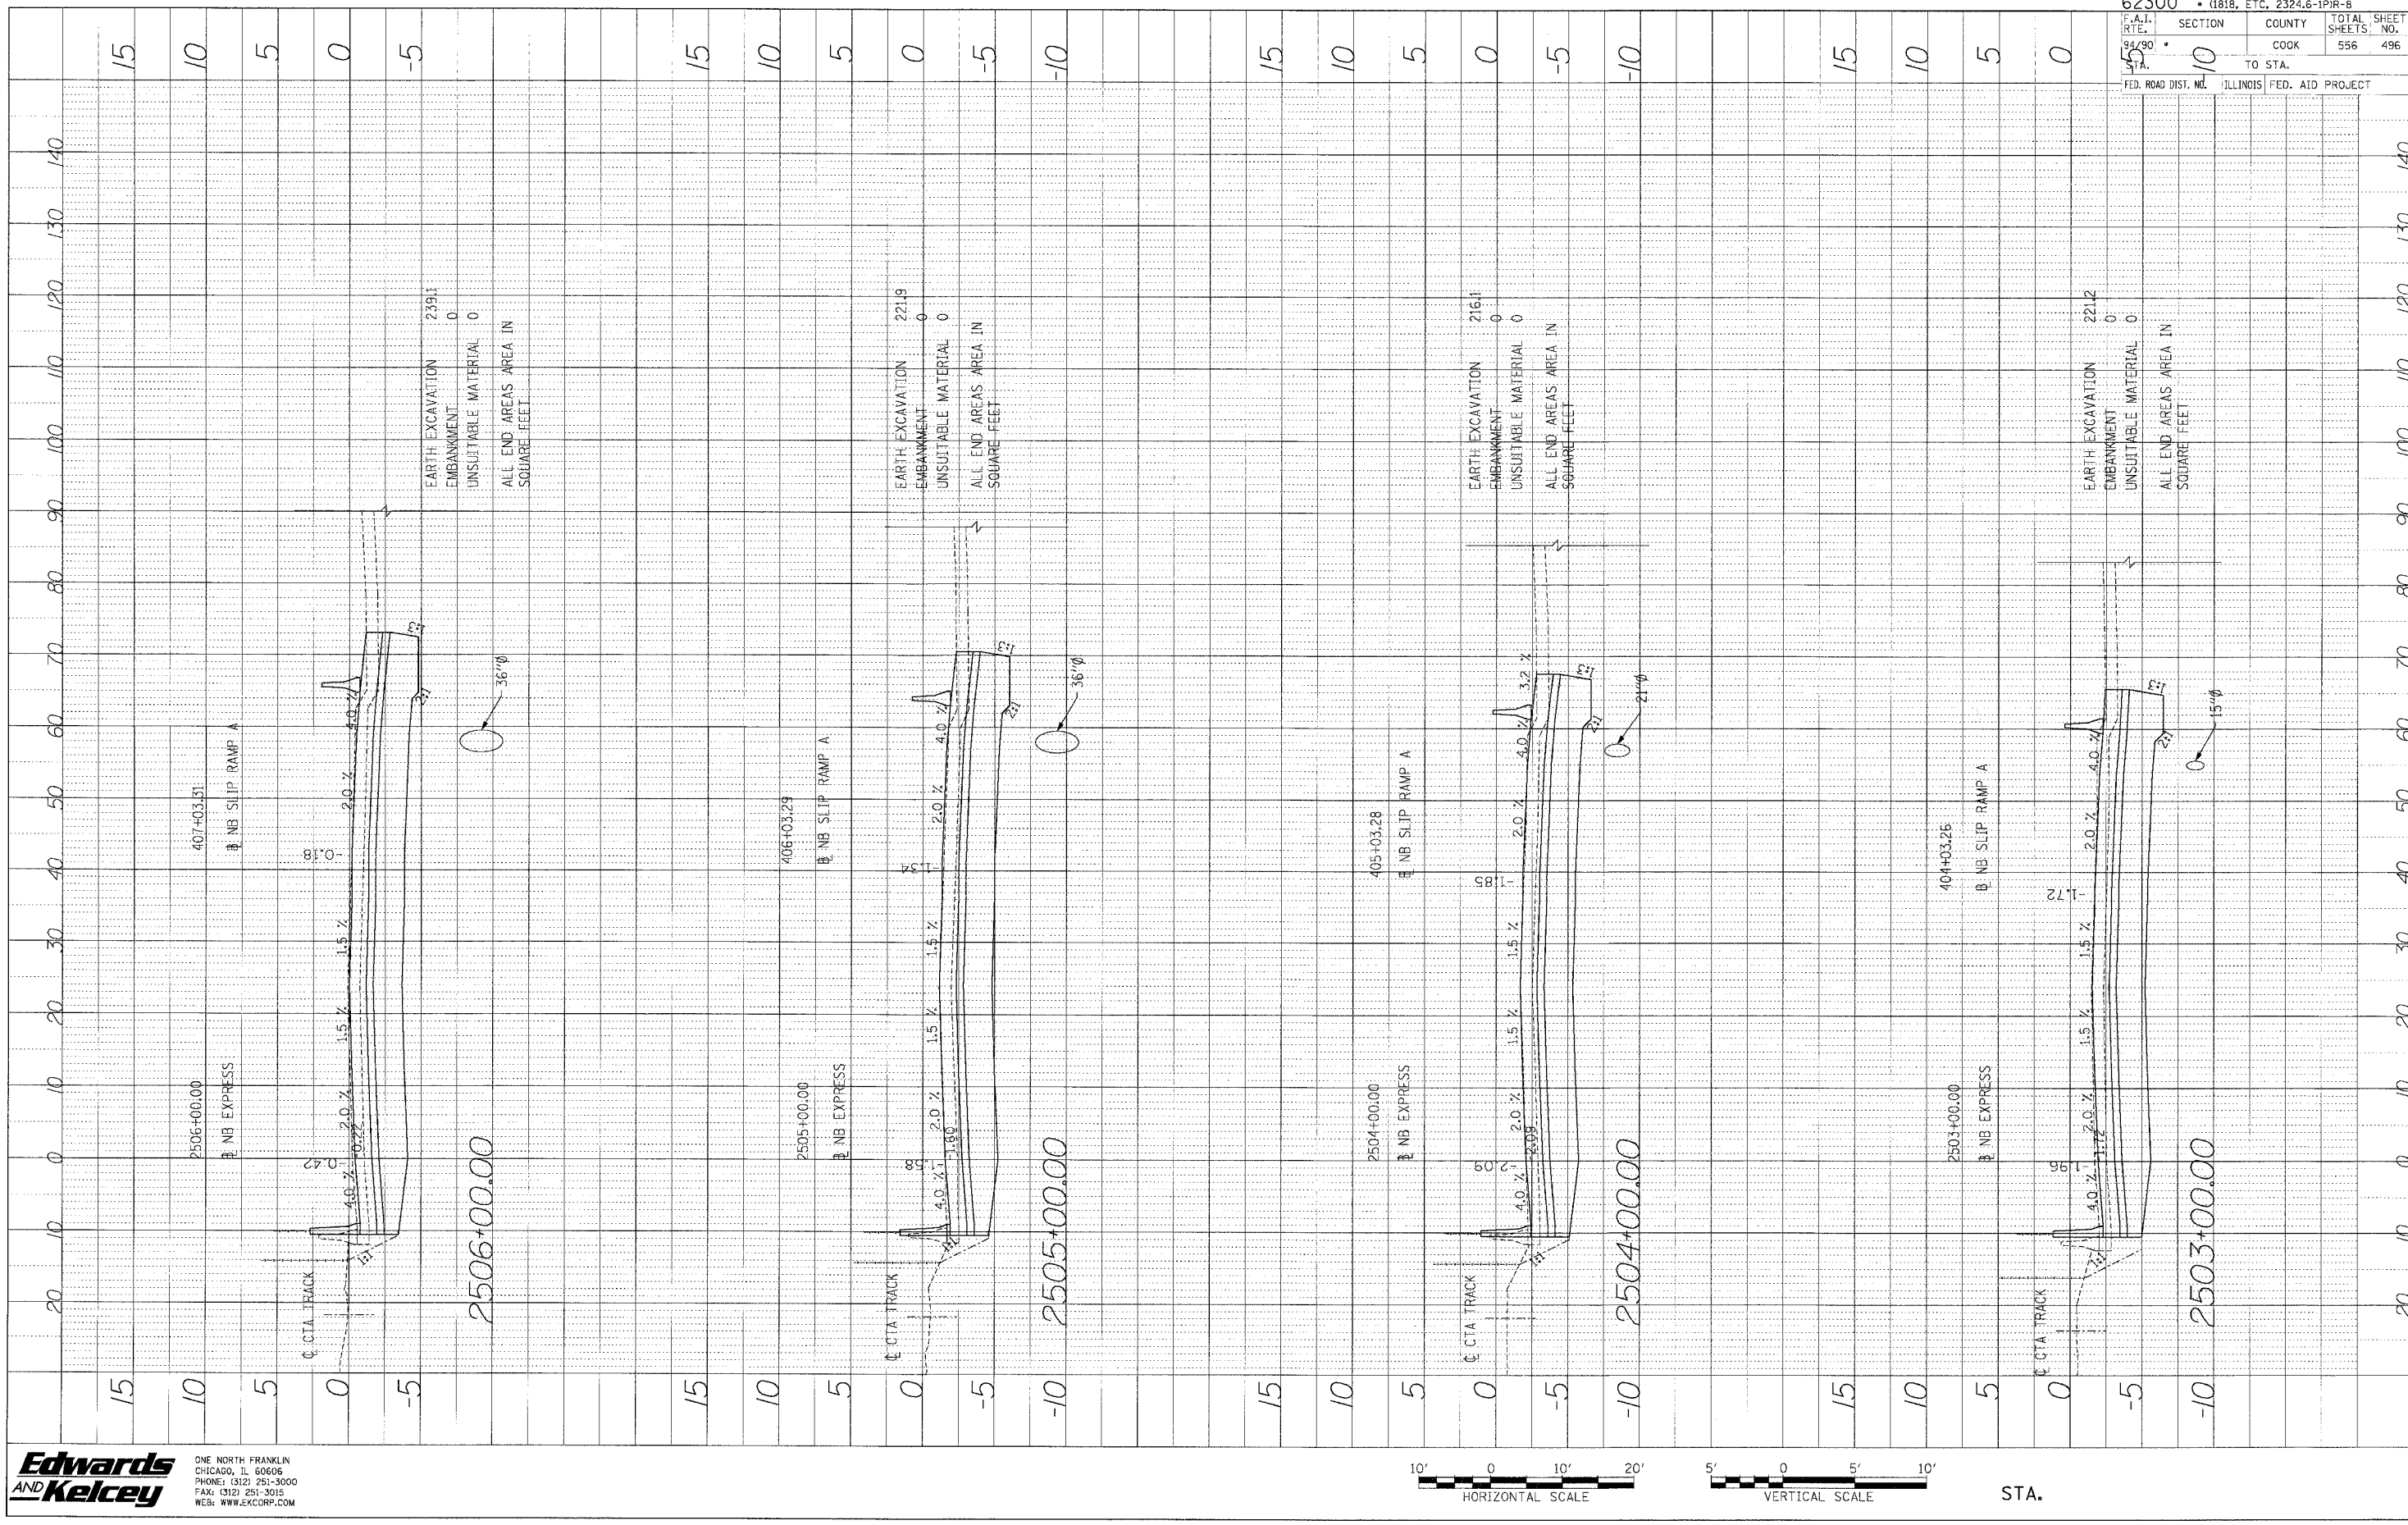

62300 • (1818, ETC. 2324.6-1PIR-8
 SECTION COUNTY TOTAL SHEETS
 94/90 COOK 556 496
 TO STA.
 FED. ROAD DIST. NO. ILLINOIS FED. AID PROJECT

Edwards and Kelcey
 ONE NORTH FRANKLIN
 CHICAGO, IL 60606
 PHONE: (312) 251-3000
 FAX: (312) 251-3015
 WEB: WWW.EKCORP.COM

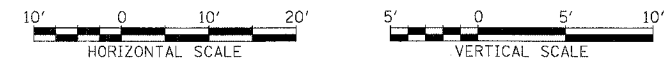

STA.

P:\03009\0305\Corr 7/18/05\CD\Drawings\468261.dwg