



PROFILE  
 DRAWN BY: \_\_\_\_\_ DATE: \_\_\_\_\_  
 CHECKED BY: \_\_\_\_\_  
 NOTE BOOK NO. \_\_\_\_\_  
 STRUCTURE NO. \_\_\_\_\_  
 PROJECT NO. \_\_\_\_\_

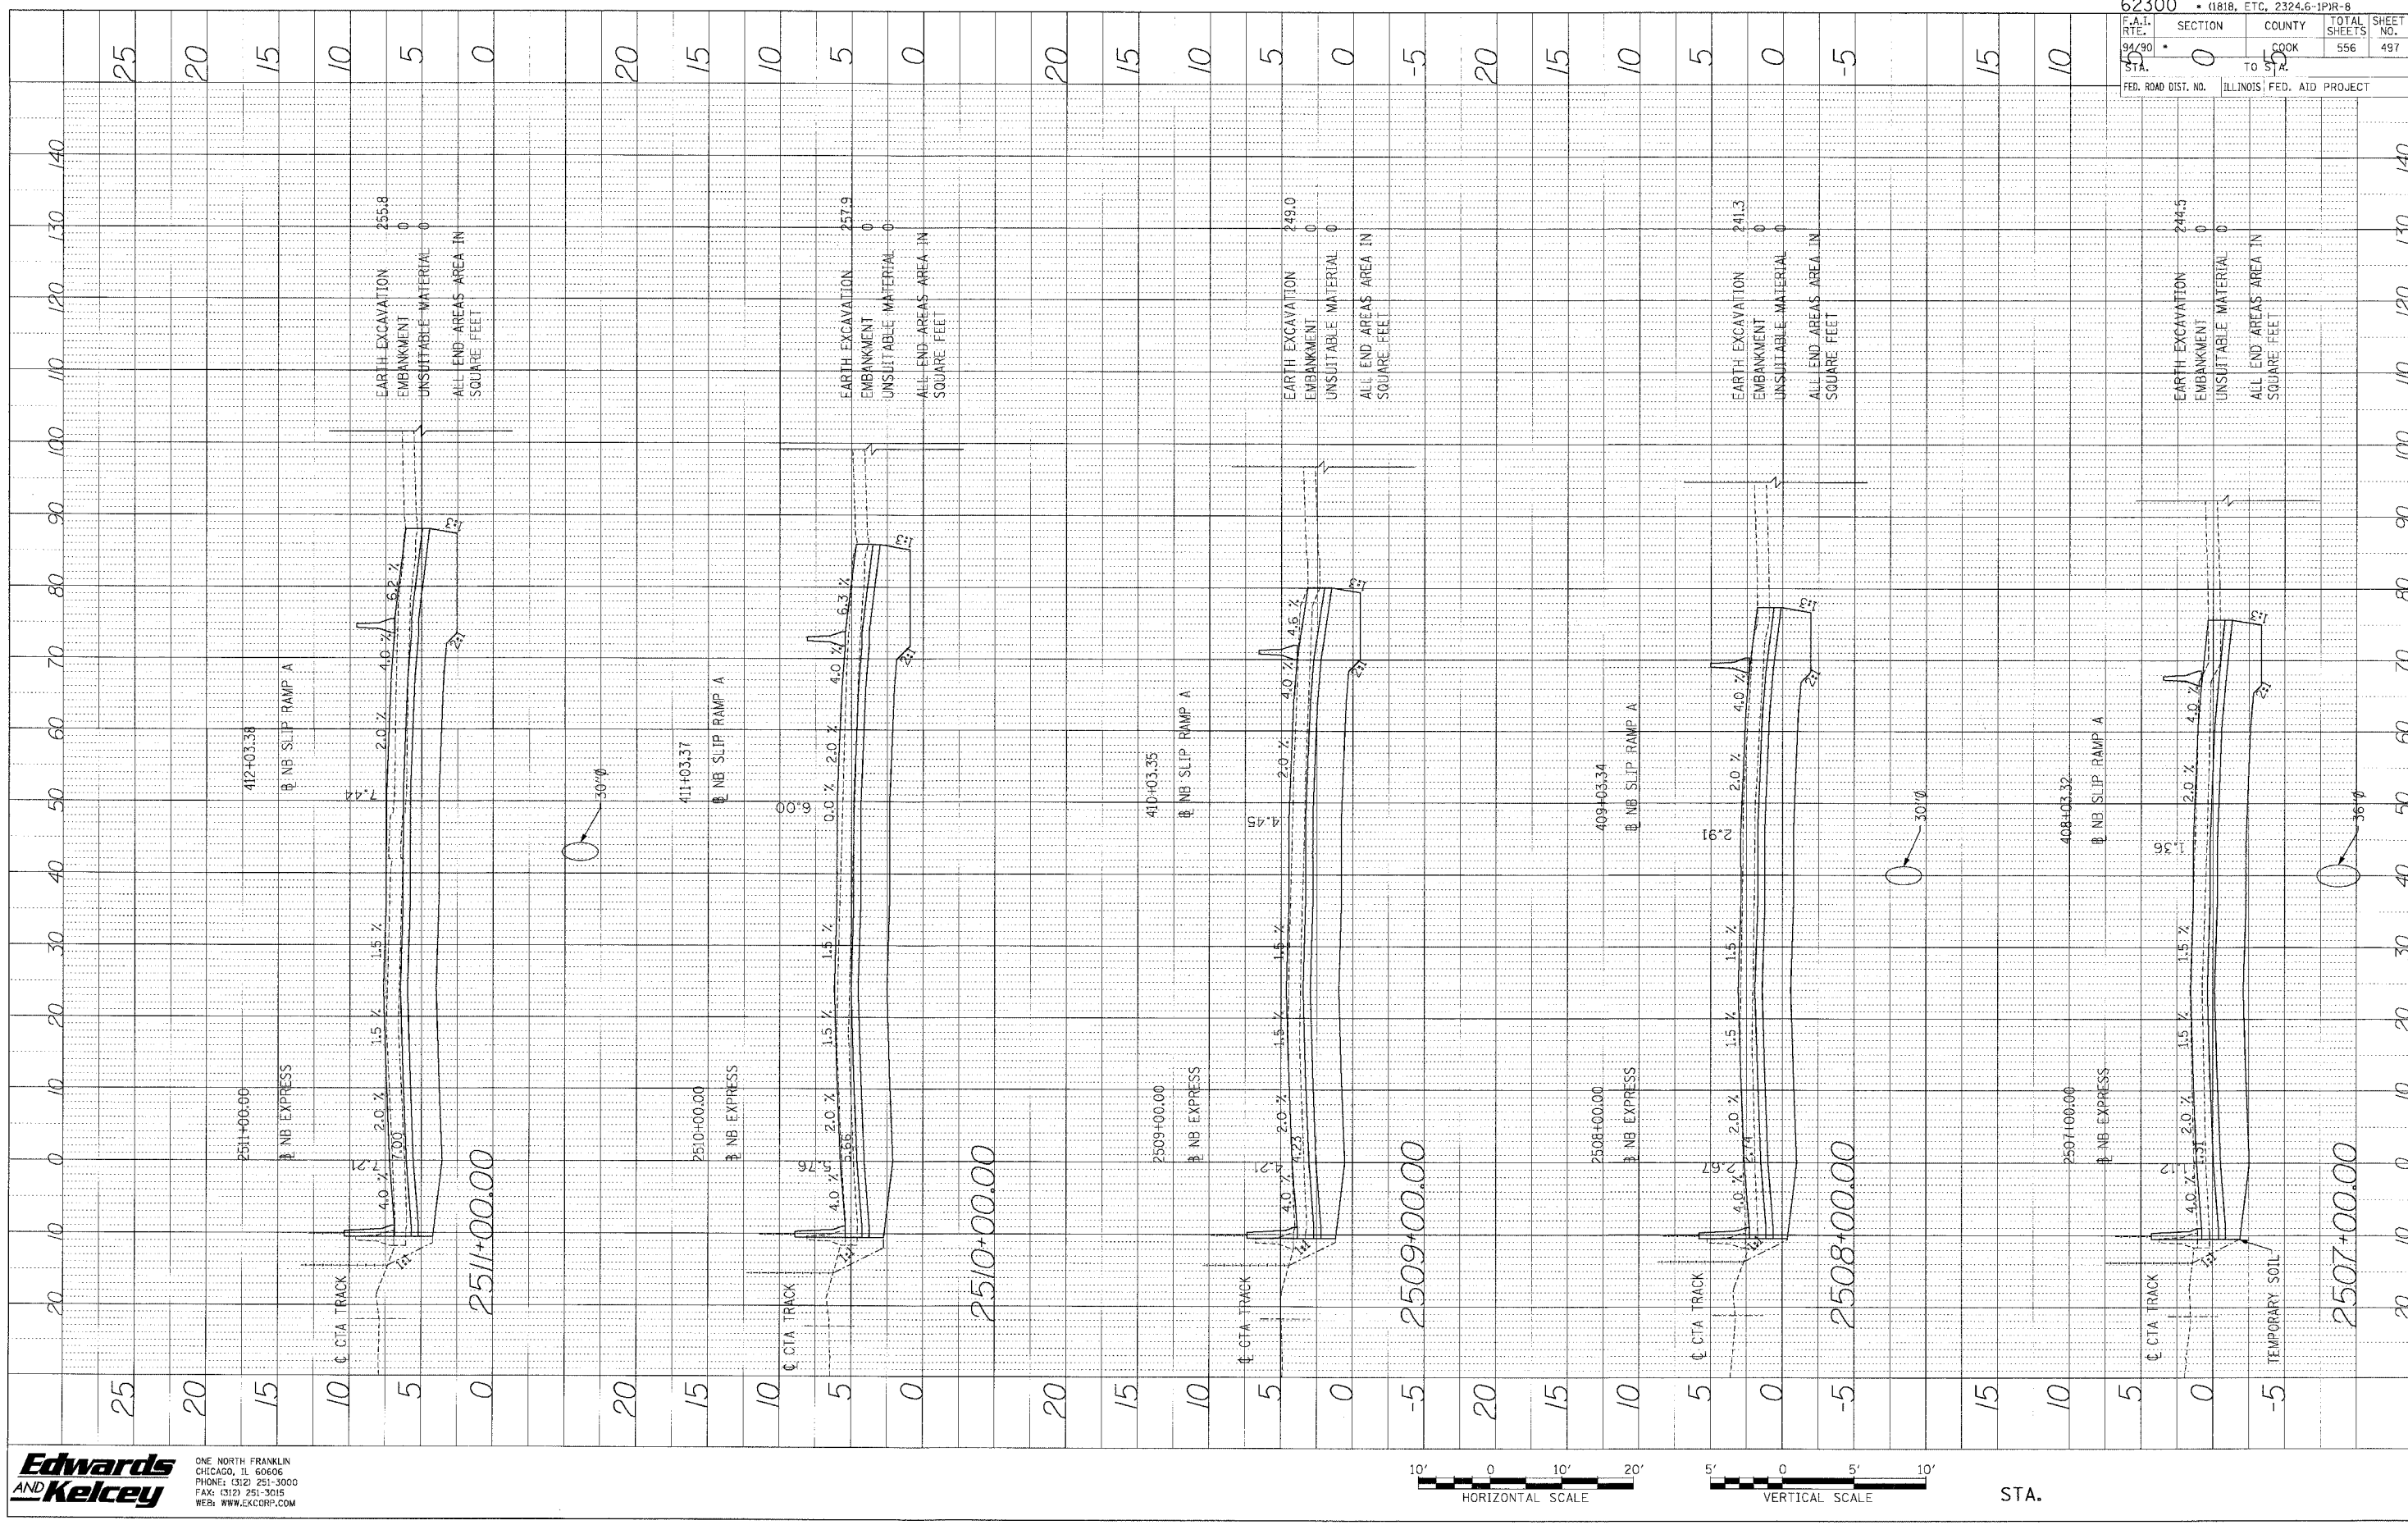

62300	1818, ETC, 2324.6-1PR-8		
SECTION	COUNTY	TOTAL SHEETS	SHEET NO.
0	COOK	556	497
FED. ROAD DIST. NO.		ILLINOIS FED. AID PROJECT	

**Edwards and Kelcey**  
 ONE NORTH FRANKLIN  
 CHICAGO, IL 60606  
 PHONE: (312) 251-3000  
 FAX: (312) 251-3015  
 WEB: WWW.EKCORP.COM

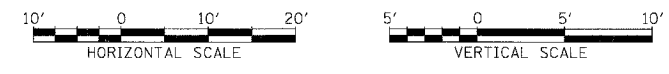

STA.

P:\03000\03055\001 1818\1818-1PR-8\1818-1PR-8-497.DWG