

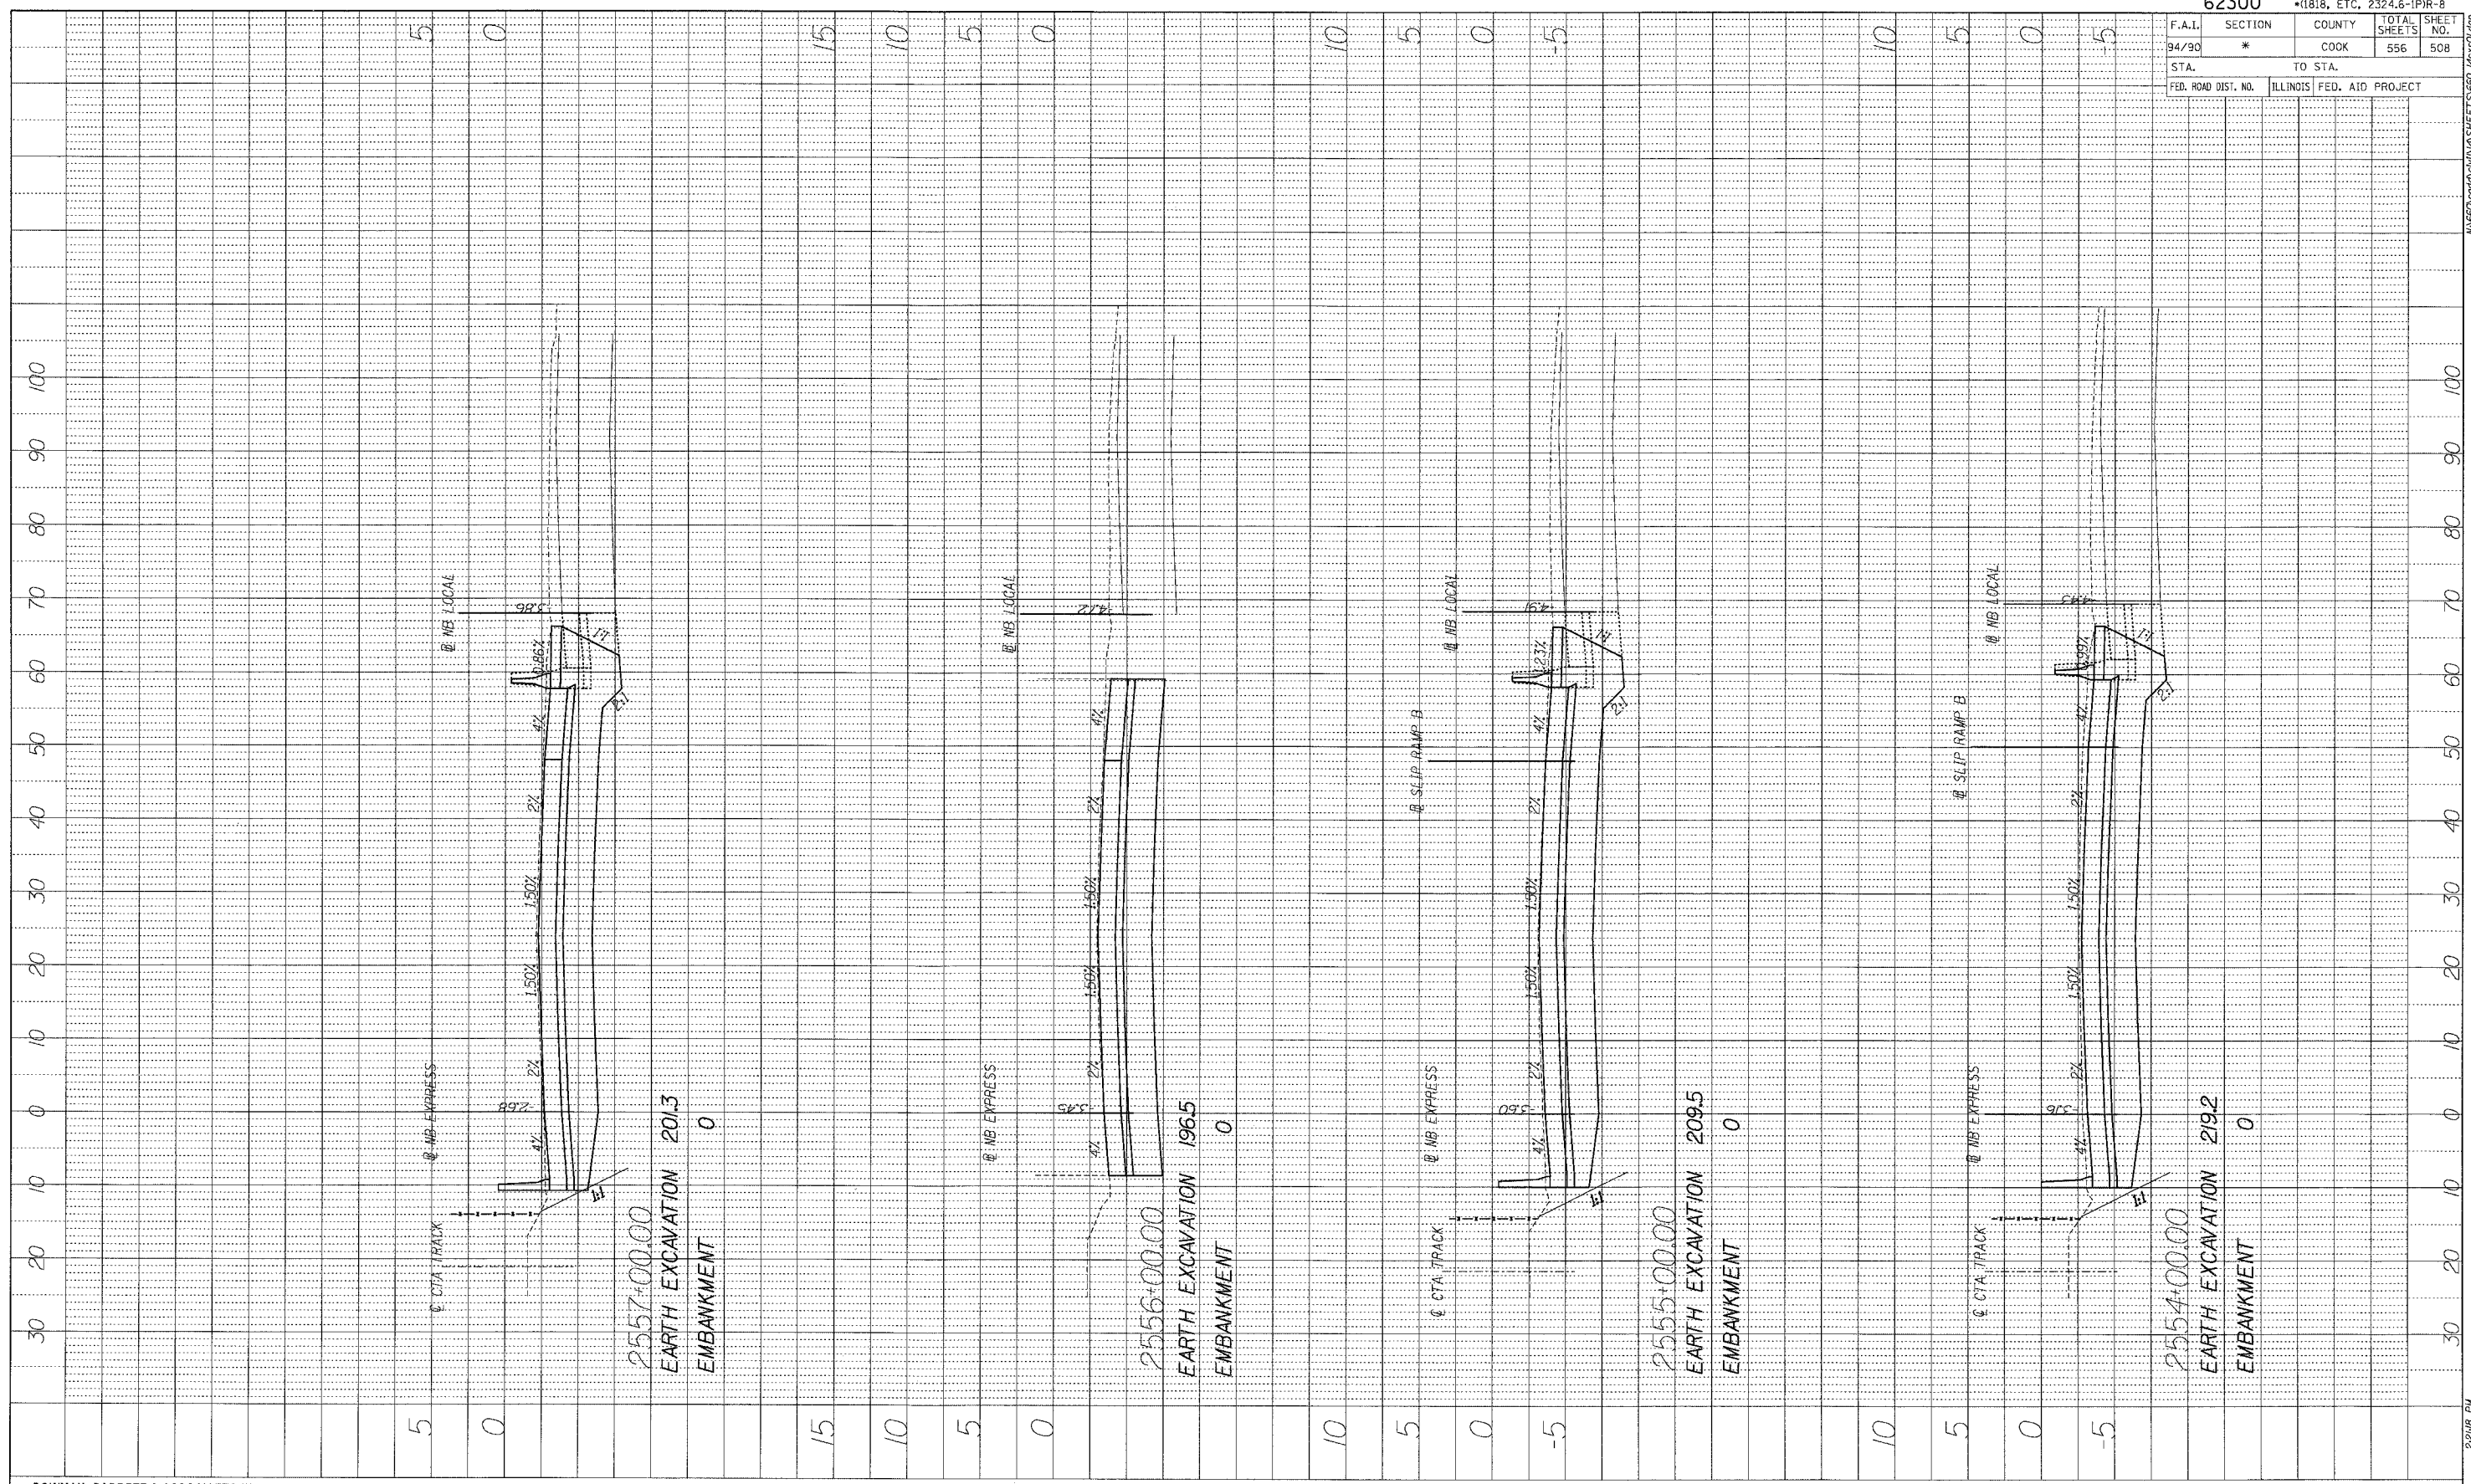


F.A.I.	SECTION	COUNTY	TOTAL SHEETS	SHEET NO.
94/90	*	COOK	556	508
STA.		TO STA.		
FED. ROAD DIST. NO.	ILLINOIS	FED. AID PROJECT		

PROFILE SURVEYED	BY	DATE
NOTE BOOK NO.		
GRADES CHECKED		
STRUCTURE NOTATIONS CHECKED		

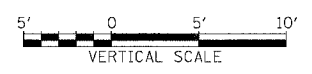

BOWMAN, BARRETT & ASSOCIATES INC.
 CONSULTING ENGINEERS
 Chicago, Illinois
 312.228.0100
 www.bbainc.com

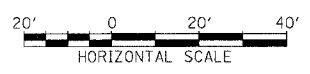

STA. ----+-- TO STA. ----+--

6/27/2005 2:28:18 PM A:\62300\dwg\11\VA\SHEETS\62300.dwg